


- ① PROP. HOT-MIX ASPHALT SURFACE REMOVAL, 2"  
PROP. POLYMERIZED HMA SURFACE COURSE, SMA, N80, 2"  
PROP. POLYMERIZED HMA BINDER COURSE, SMA, N80, 2"
- ② PROP. HOT-MIX ASPHALT SURFACE REMOVAL, 1 3/4"  
PROP. HMA SURFACE COURSE, MIX. "D", N70, 1 1/2"  
PROP. HMA BINDER COURSE, IL-19, N70, 2 1/4"
- ③ PROP. HOT-MIX ASPHALT SURFACE REMOVAL, 2 1/4"  
PROP. HMA SURFACE COURSE, MIX. "D", N70, 1 1/2"  
PROP. POLY. LEVELING BINDER, IL-4.75, N50, 3/4"
- Ⓐ PROP. PREFORMED PLASTIC PAVEMENT MARKING, TYPE B-INLAID-LINE 5" (TYP.)
- Ⓑ PROP. THERMOPLASTIC PAVEMENT MARKING-LINE 4", WHITE (TYP.)
- Ⓒ PROP. THERMOPLASTIC PAVEMENT MARKING-LINE 4", YELLOW (TYP.)
- Ⓓ PROP. THERMOPLASTIC PAVEMENT MARKING-LINE 8", WHITE (TYP.)
- Ⓔ PROP. THERMOPLASTIC PAVEMENT MARKING-LINE 12", WHITE (TYP.)

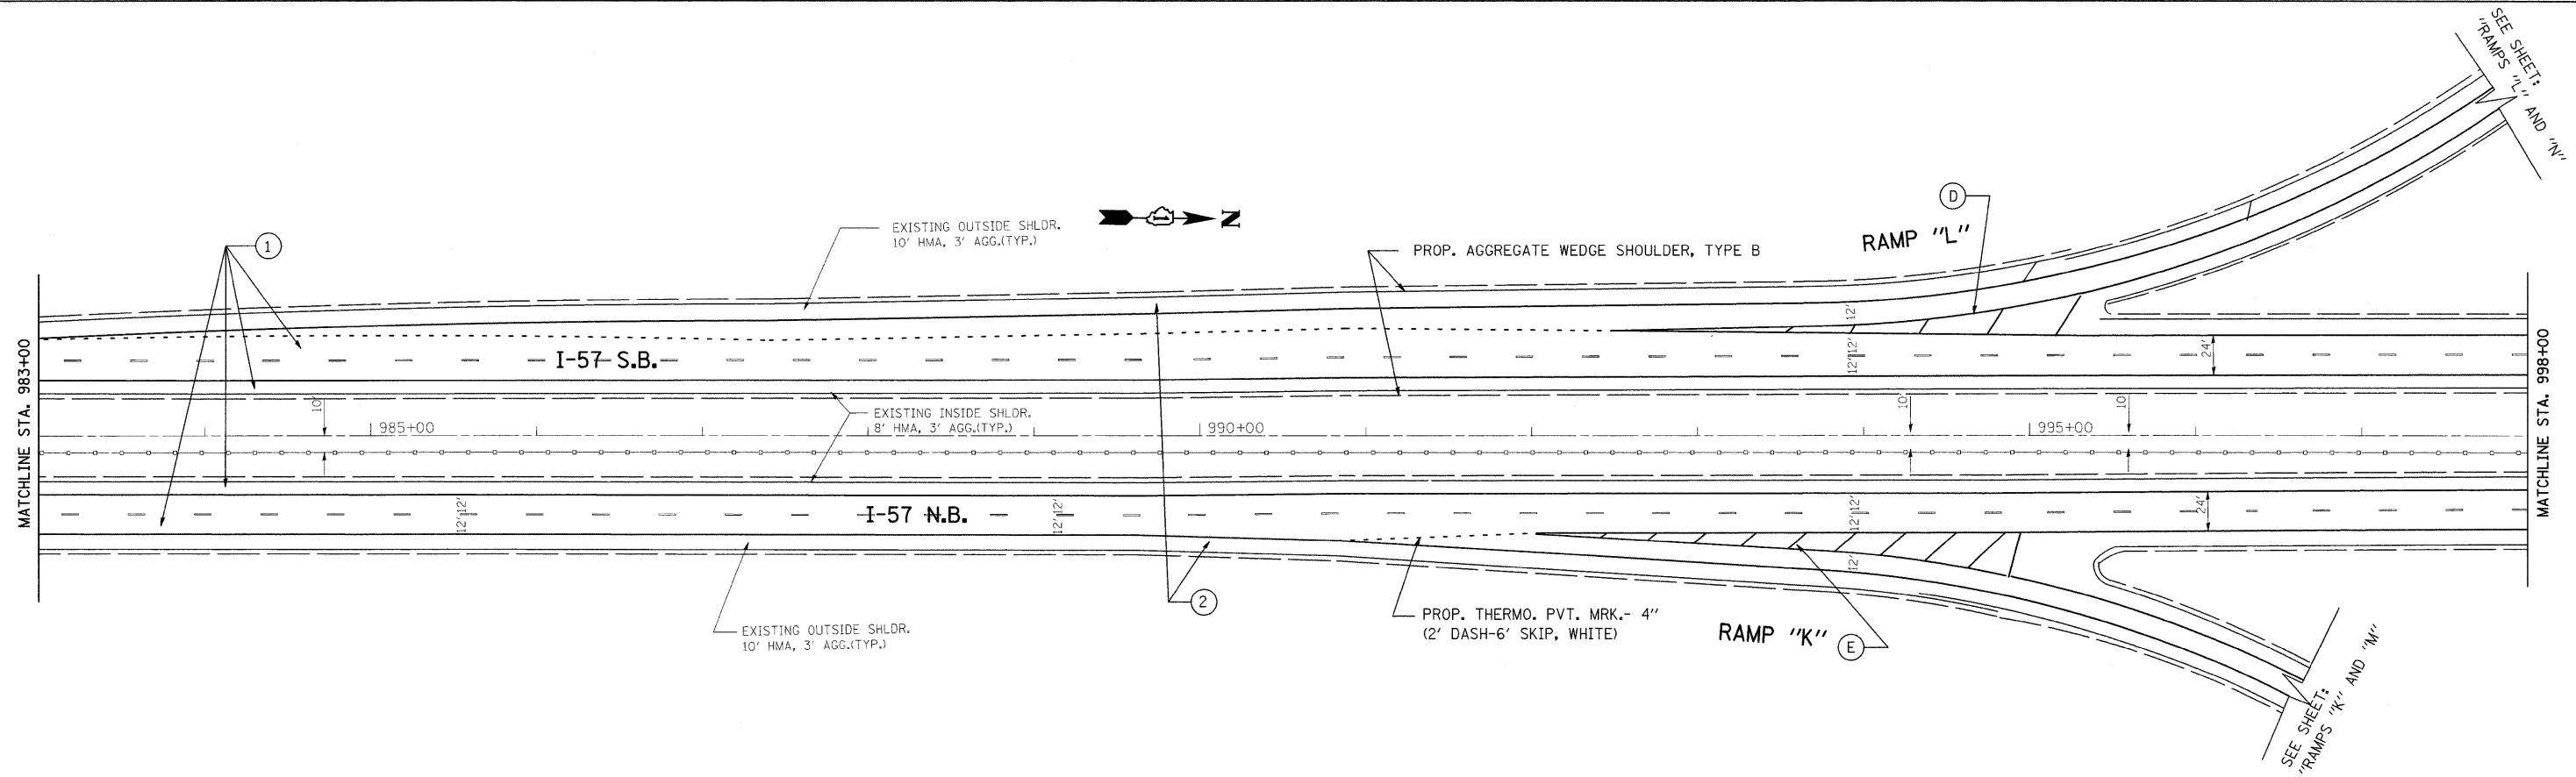

FILE NAME =	USER NAME = abebawa	DESIGNED -	REVISED -	<b>STATE OF ILLINOIS DEPARTMENT OF TRANSPORTATION</b>	<b>I-57 WILL COOK CTY. LINE TO 175TH</b>	F.A.I. RTE.	SECTION	COUNTY	TOTAL SHEETS	SHEET NO.
es:\pwork\PIWIDOT\ABEBAWA\0142330\0175509-sht-plen.dgn	DRAWN -	REVISED -	I-57			2009-064 RS	COOK	63	18	
PLOT SCALE = 50,0000' / IN.	CHECKED -	REVISED -	CONTRACT NO. 60H57							
PLOT DATE = 6/29/2009	DATE -	REVISED -	ILLINOIS FED. AID PROJECT							
					SCALE:	SHEET NO. OF SHEETS STA. TO STA.				