


- 1 PROP. HOT-MIX ASPHALT SURFACE REMOVAL, 2"
 PROP. POLYMERIZED HMA SURFACE COURSE, SMA, N80, 2"
 PROP. POLYMERIZED HMA BINDER COURSE, SMA, N80, 2"
- 2 PROP. HOT-MIX ASPHALT SURFACE REMOVAL, 1 3/4"
 PROP. HMA SURFACE COURSE, MIX. "D", N70, 1 1/2"
 PROP. HMA BINDER COURSE, IL-19, N70, 2 1/4"
- 3 PROP. HOT-MIX ASPHALT SURFACE REMOVAL, 2 1/4"
 PROP. HMA SURFACE COURSE, MIX. "D", N70, 1 1/2"
 PROP. POLY. LEVELING BINDER, IL-4.75, N50, 3/4"

- A PROP. PREFORMED PLASTIC PAVEMENT MARKING, TYPE B-INLAID-LINE 5" (TYP.)
- B PROP. THERMOPLASTIC PAVEMENT MARKING-LINE 4", WHITE (TYP.)
- C PROP. THERMOPLASTIC PAVEMENT MARKING-LINE 4", YELLOW (TYP.)
- D PROP. THERMOPLASTIC PAVEMENT MARKING-LINE 8", WHITE (TYP.)
- E PROP. THERMOPLASTIC PAVEMENT MARKING-LINE 12", WHITE (TYP.)

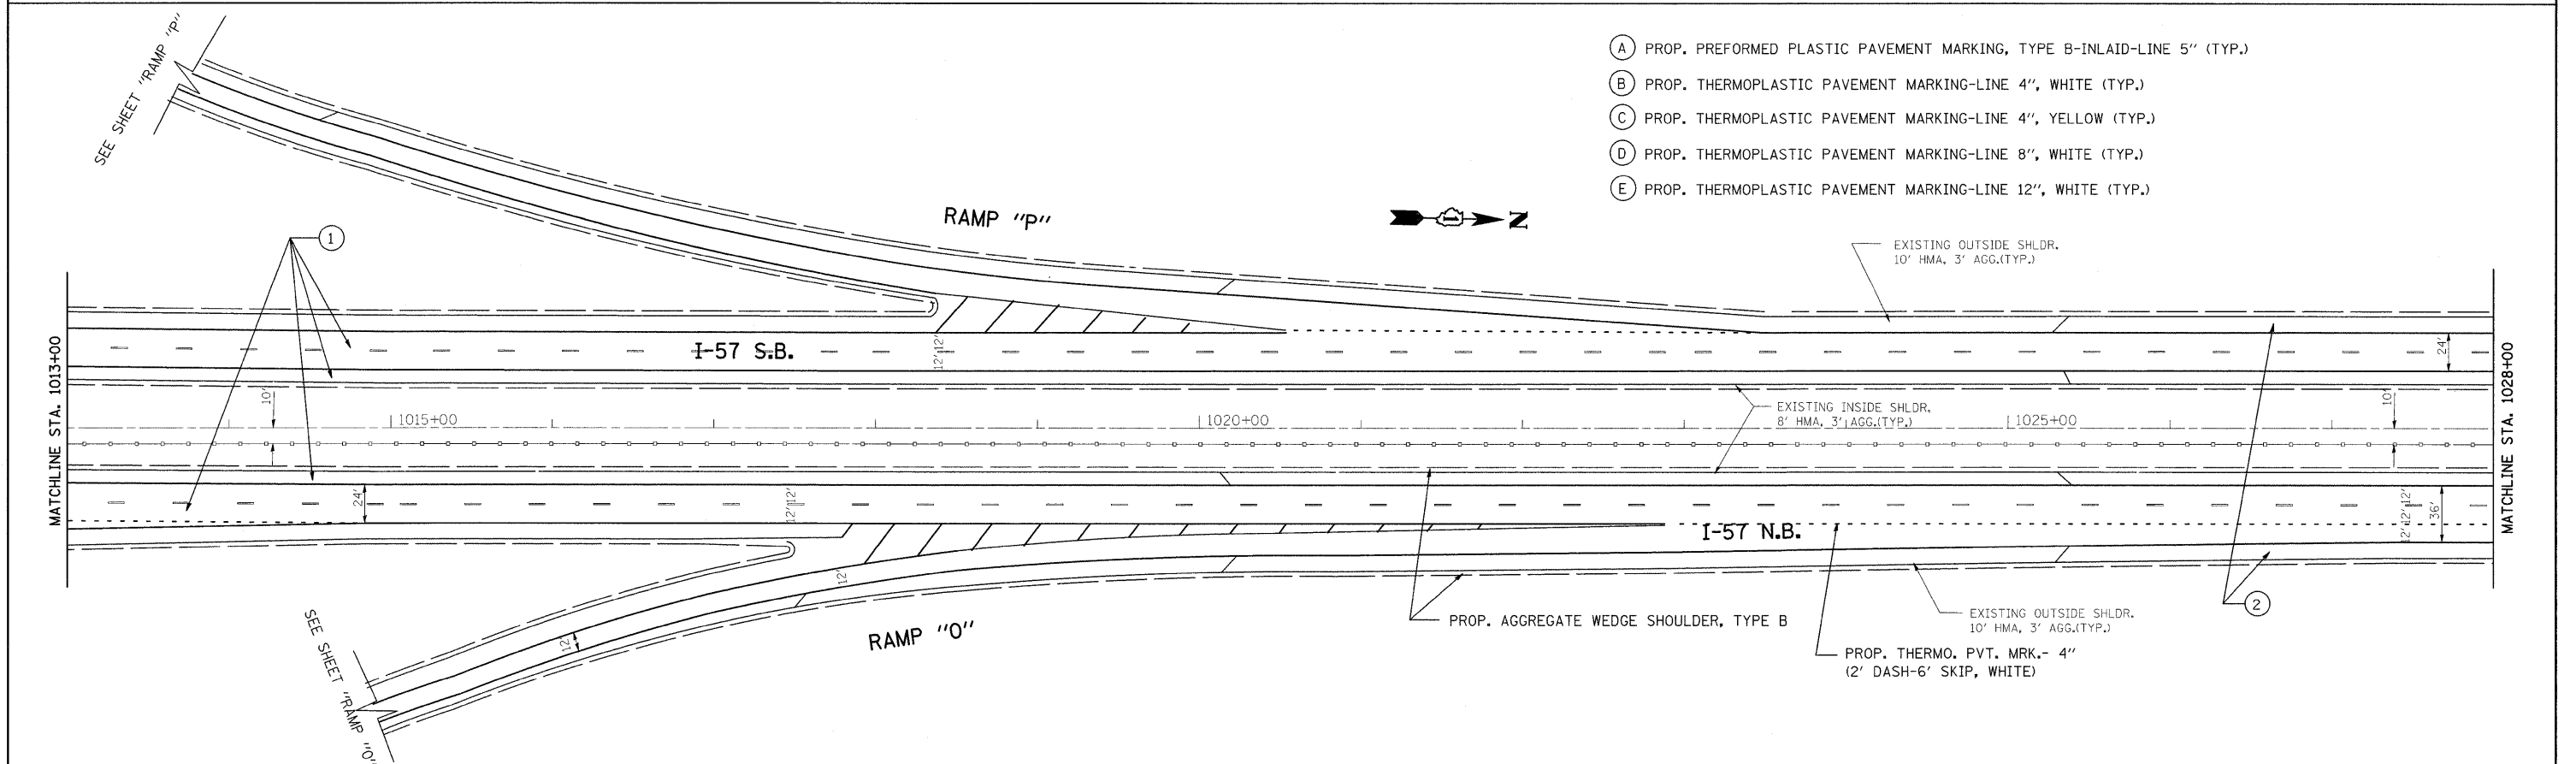

FILE NAME =	USER NAME = abebawa	DESIGNED -	REVISED -	STATE OF ILLINOIS DEPARTMENT OF TRANSPORTATION	I-57 WILL COOK CTY. LINE TO 175TH				F.A.I RTE.	SECTION	COUNTY	TOTAL SHEETS	SHEET NO.
et:\pw_work\PWIDOT\ABEBAWA\142330\17509-sht-plan.dgn		DRAWN -	REVISED -		SCALE:	SHEET NO.	OF	SHEETS	STA.	TO STA.	COOK	63	19
		CHECKED -	REVISED -		CONTRACT NO. 60H57								
		DATE -	REVISED -		ILLINOIS FED. AID PROJECT								