
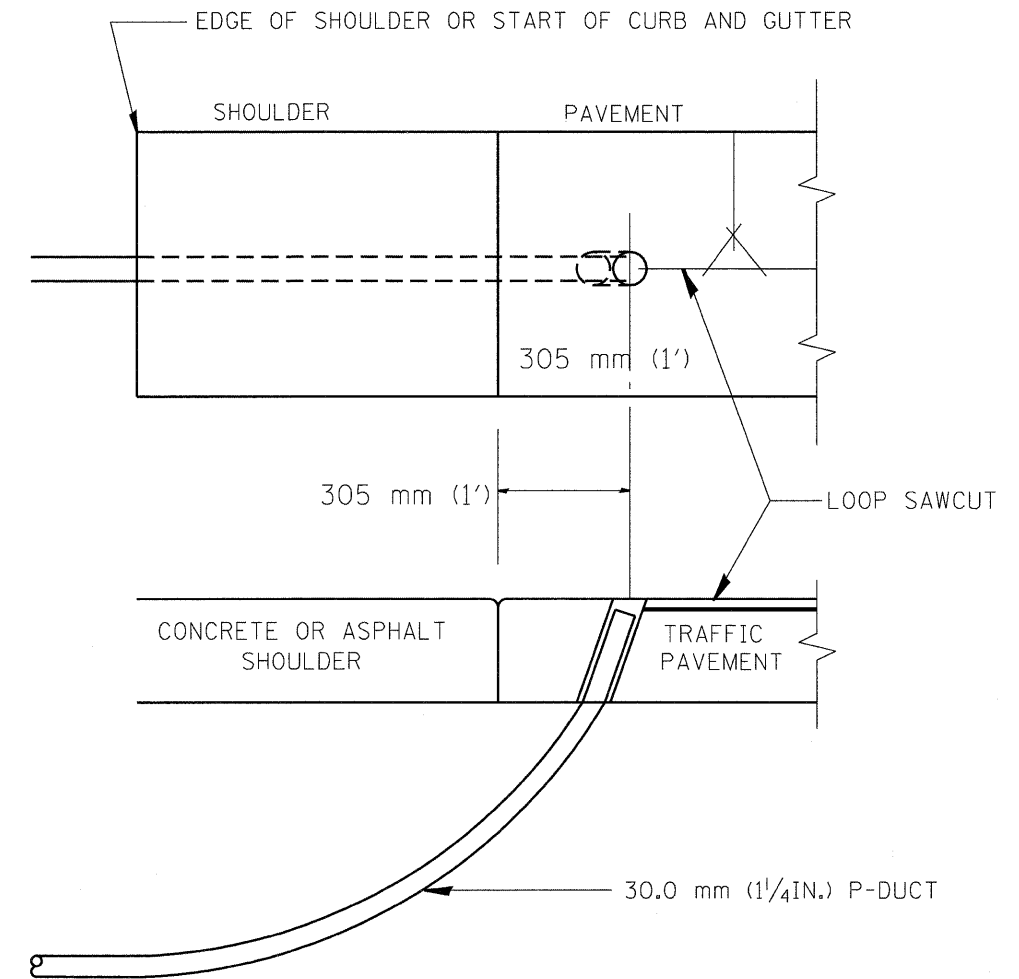


F.A. RTE.	SECTION	COUNTY	TOTAL SHEETS	SHEET NO.
57	*	Cook	63	47
STA. _____		TO STA. _____		
FED. ROAD DIST. NO. _____		ILLINOIS FED. AID PROJECT		
Cont. 60457				

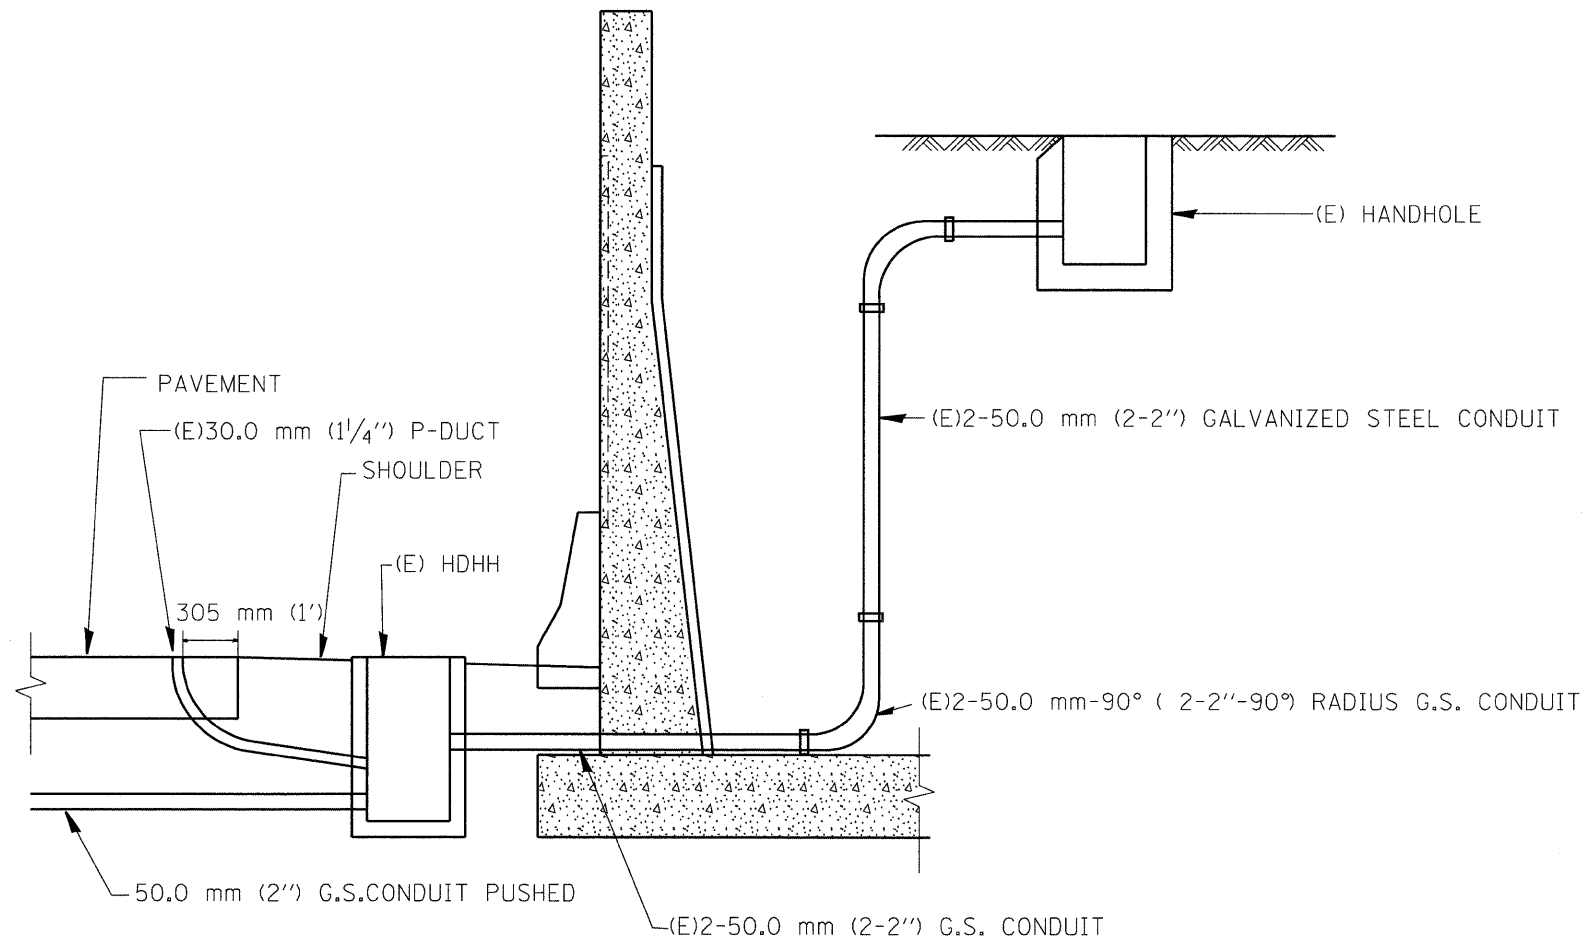

SHOULDER LOOP LEAD-IN
TRANSITION DETAIL

RD-TYPMET.DGN
RF=

VI=4185

REVISIONS		ILLINOIS DEPARTMENT OF TRANSPORTATION TRAFFIC SYSTEMS CENTER
NAME	DATE	
R.L.	6/94	TYPICAL INDUCTION LOOP LEAD-IN TRANSITION DIAGRAMS
T.C.	11/95	
R.L.	05/96	
T.C.	10/96	
SCALE: VERT. NONE HORIZ. _____		DRAWN BY G.M.
DATE 6-22-94		CHECKED BY R.L.