
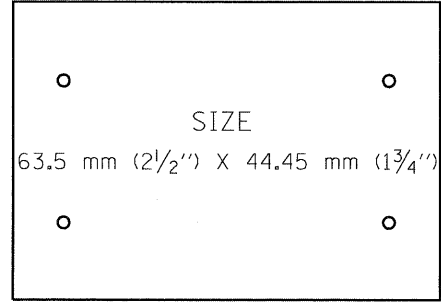


F.A.I. RTE.	SECTION	COUNTY	TOTAL SHEETS	SHEET NO.
ST. 200A-0642S	Cook		63	48
STA. _____		TO STA. _____		
FED. ROAD DIST. NO. _____		ILLINOIS FED. AID PROJECT Cont. 60H57		

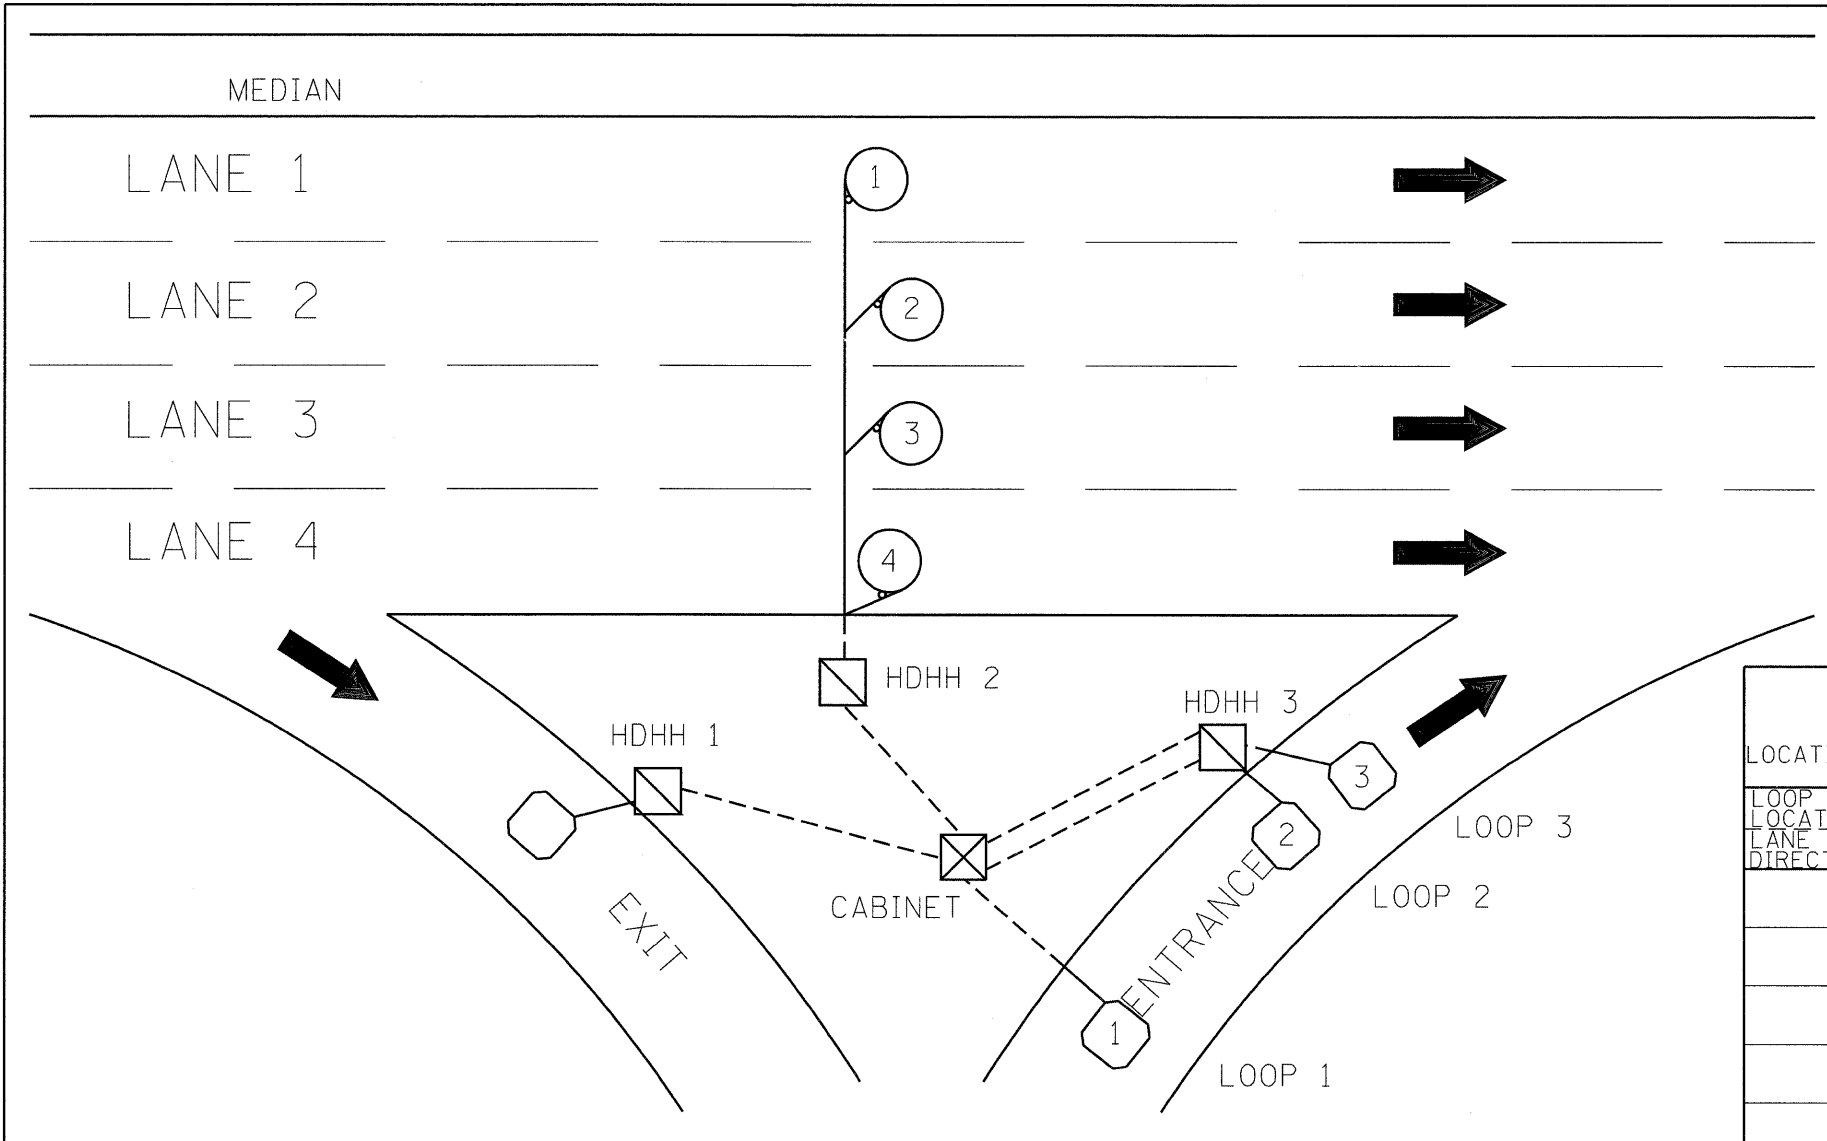

SUGGESTED TAG
PANDUIT
#MP250W175-C
OR EQUIVALENT

LOOP ANALYZER					
LOCATION _____				DATE _____	
LOOP LOCATION LANE DIRECTION	LOOP WIRE MARKED AND CODED	LOOP SIZE	FREQ. INDUCTANCE	INSULATION	LOOP RESISTANCE

HDHH 1 EXAMPLE
 IB-EB EXIT
 CCW IN/
 TO CABINET # _____

HDHH 2 EXAMPLE
 IB (OB) LANE # ____
 CCW /OUT
 TO CABINET # _____

HDHH 3 EXAMPLE
 IB-EB ENT.
 LOOP #2
 CW IN/

NOTE:
 EACH LOOP WIRE SHALL BE TAGGED AS "IN" OR "OUT" AND "CW" OR "CCW". SHIELDED CABLE WILL BE TAGGED IN EACH HANDHOLE AND CABINET TO MATCH THE CABLE LOG.

REVISIONS	
NAME	DATE
R.L.	6/94
T.C.	10/96

ILLINOIS DEPARTMENT OF TRANSPORTATION
 TRAFFIC SYSTEMS CENTER
LOOP STATUS REPORT
 SCALE: VERT. NONE
 DATE: 6-27-94
 DRAWN BY: G.M.
 CHECKED BY: R.L.

RD-TYPMET.DGN
 REF=