



TYPICAL ENTRANCE/EXIT RAMP COMBINATION PAVEMENT MARKINGS

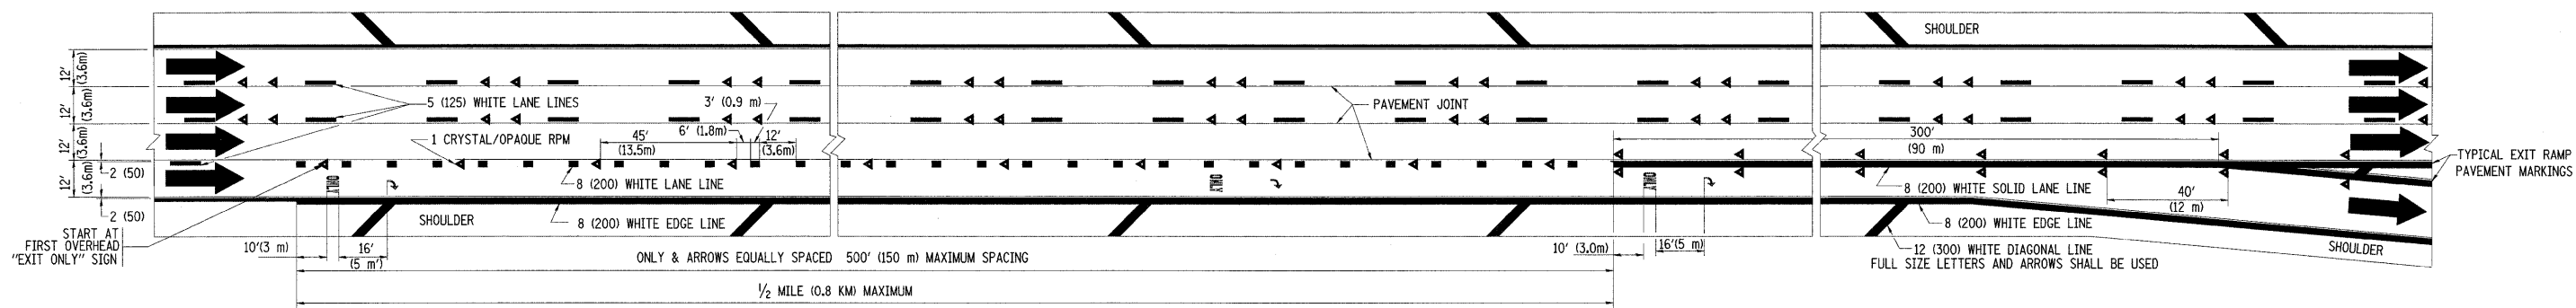

TYPICAL EXIT ONLY LANE PAVEMENT MARKINGS

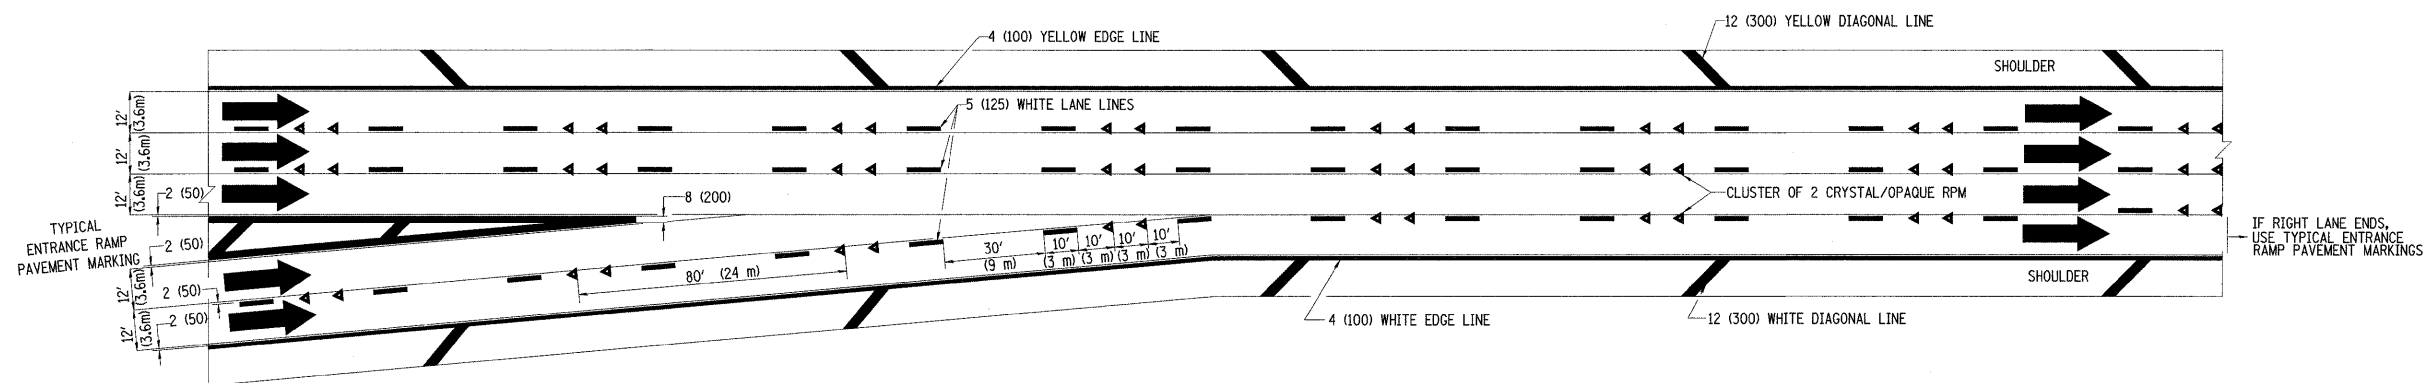

TYPICAL TWO LANE ENTRANCE RAMP PAVEMENT MARKINGS

FILE NAME =	USER NAME = ababawa	DESIGNED - D.W.S.	REVISED - A.H. 03-96	STATE OF ILLINOIS DEPARTMENT OF TRANSPORTATION	MULTI-LANE FREEWAY PAVEMENT MARKING DETAILS			F.A.I. RTE.	SECTION	COUNTY	TOTAL SHEETS	SHEET NO.
ct:\pwwork\VPWIDOT\ABEBAWA\d0142330\01st	tdtdgn	DRAWN -	REVISED - D.W.S. 07-96					I-57	2009-064 RS	COOK	63	60
	PLOT SCALE = 50.0000' / IN.	CHECKED -	REVISED - J.A.F. 02-06		TC-12			CONTRACT NO. 60H57				
	PLOT DATE = 6/29/2009	DATE - 01-90	REVISED - S.P.B. 01-07		SCALE: NONE	SHEET NO. 2 OF 2 SHEETS	STA.	TO STA.	FED. ROAD DIST. NO. 1 ILLINOIS FED. AID PROJECT			