


**LEGEND**

- |                                                                                      |                                                                                                 |                                                               |
|--------------------------------------------------------------------------------------|-------------------------------------------------------------------------------------------------|---------------------------------------------------------------|
| 1 THERMOPLASTIC PAVEMENT MARKING - LINE 4" YELLOW SOLID                              | 5 THERMOPLASTIC PAVEMENT MARKING - LINE 6" WHITE 2' DASH, 6' SKIP                               | 9 THERMOPLASTIC PAVEMENT MARKING - LINE 12" WHITE @ 45 DEGREE |
| 2 THERMOPLASTIC PAVEMENT MARKING - LINE 4" WHITE SOLID                               | 6 THERMOPLASTIC PAVEMENT MARKING - LINE 12" YELLOW @ 45 DEGREE                                  | 10 THERMOPLASTIC PAVEMENT MARKING - LETTERS & SYMBOLS         |
| 3 THERMOPLASTIC PAVEMENT MARKING - LINE 4" YELLOW SKIP DASH - 10' DASH, 30' SKIP     | 7 THERMOPLASTIC PAVEMENT MARKING - LINE 6" WHITE                                                | 11 THERMOPLASTIC PAVEMENT MARKING - LINE 24" WHITE            |
| 4 THERMOPLASTIC PAVEMENT MARKING - LINE 4" YELLOW, 2 @ 11" C-C W/2 AMBER 2 WAY RPM'S | 8 THERMOPLASTIC PAVEMENT MARKING - LINE 4" (WHITE 10' DASH, 30' SKIP W/ 2 CRYSTAL/OPAQUE RPM'S) | 12 THERMOPLASTIC PAVEMENT MARKING - LINE 8" WHITE             |

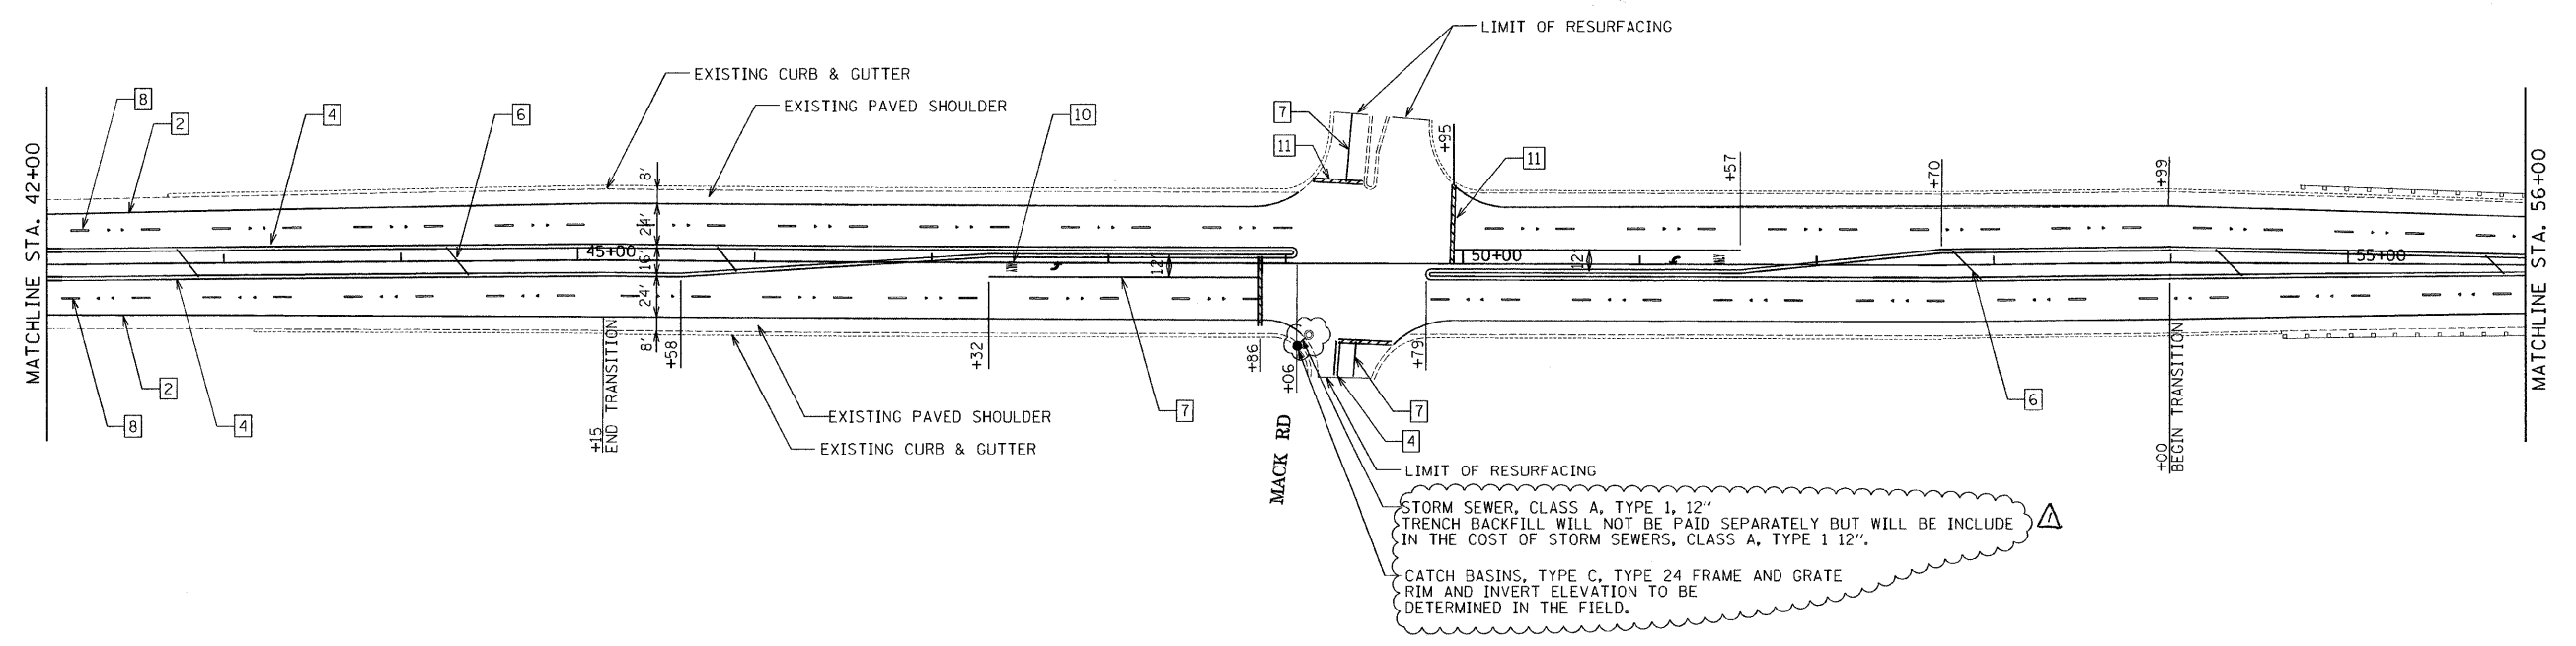

FILE NAME =   
 USER NAME = .USER.  
 DESIGNED -  
 DRAWN -  
 PLOT SCALE = 50.0012 / IN.  
 CHECKED -  
 PLOT DATE = 7/31/2009  
 DATE -  
 REVISIONS -  
 07/31/2009  
 REVISIONS -  
 REVISIONS -  
 REVISIONS -  
 STATE OF ILLINOIS  
 DEPARTMENT OF TRANSPORTATION  
 IL 59 - IL 64 TO BATAVIA ROAD  
 ROADWAY AND PAVEMENT MARKING PLANS  
 SCALE: 50  
 SHEET NO. 2 OF 13 SHEETS  
 STA. 28+00 TO STA. 56+00  
 F.A.P. RTE. 338  
 SECTION (111 & 112) RS-8  
 COUNTY DUPAGE  
 TOTAL SHEETS 42  
 SHEET NO. 9  
 CONTRACT NO. 60H70  
 ILLINOIS FED. AID PROJECT

FILE NAME =   
 8/28/09

USER NAME = .USER.	DESIGNED -	REVISED - 07/31/2009
DRAWN -	CHECKED -	REVISED -
PLOT SCALE = 50.0012 / IN.	DATE -	REVISED -

**STATE OF ILLINOIS  
DEPARTMENT OF TRANSPORTATION**

**IL 59 - IL 64 TO BATAVIA ROAD  
ROADWAY AND PAVEMENT MARKING PLANS**

SCALE: 50    SHEET NO. 2 OF 13 SHEETS    STA. 28+00 TO STA. 56+00

Rev. 9-2-09

F.A.P. RTE. 338	SECTION (111 & 112) RS-8	COUNTY DUPAGE	TOTAL SHEETS 42	SHEET NO. 9
CONTRACT NO. 60H70			ILLINOIS FED. AID PROJECT	