


BASE COURSE WIDENING
 LT STA 505+89 TO 506+95 41 S. Y.
 LT STA 507+74 TO 509+11 54 S. Y.
TOTAL 95 S. Y.

TEMP CONC BARRIER
 STA 505+63 TO 509+38 375 FOOT

NOTE: SEE STANDARD 701321 FOR DETAILS NOT SHOWN.

STAGE 1

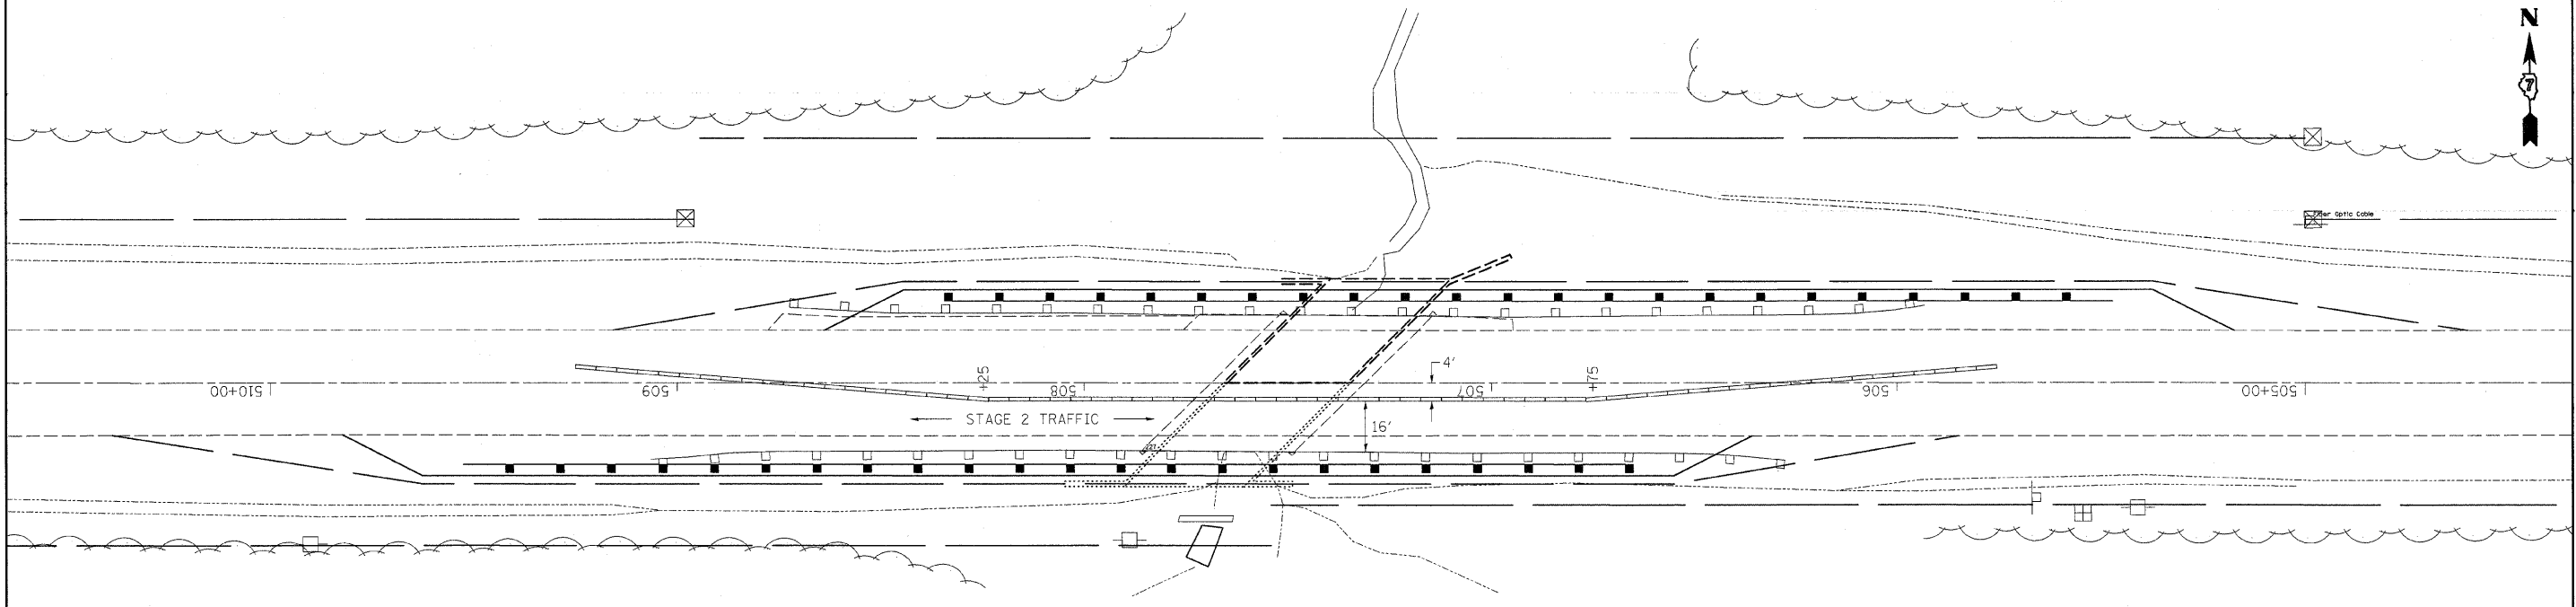

RELOCATE TEMP CONC BARRIER
 STA 505+75 TO 509+25 350 FOOT

STAGE 2

FILE NAME =	USER NAME = steffennk	DESIGNED -	REVISED -	STATE OF ILLINOIS DEPARTMENT OF TRANSPORTATION	STAGE CONSTRUCTION SN 096-0021 (BRANCH OF ELM RIVER)	F.A.P. RTE.	SECTION	COUNTY	TOTAL SHEETS	SHEET NO.	
ca:\pw_work\PWIDOT\STEFFENK\dms58690\st-stage-0321.74214.dgn	PLOT SCALE = 20.0000' / IN.	DRAWN -	REVISED -			328	(9B1, 10B1)B1	WAYNE	67	16	
PLOT DATE = 1/12/2009	DATE -	CHECKED -	REVISED -			CONTRACT NO. 74214					
		DATE -	REVISED -			ILLINOIS FED. AID PROJECT					
					SCALE:	SHEET NO. OF SHEETS		STA.	TO STA.		