


PLAN

Notes:
 See Sheet 9 of 17 for superstructure details and Bill of Material.
 Bars indicated thus 20 x 3-#5 etc. indicates 20 lines of bars with 3 lengths per line.
 See Sheet 9 of 17 for parapet reinforcement.

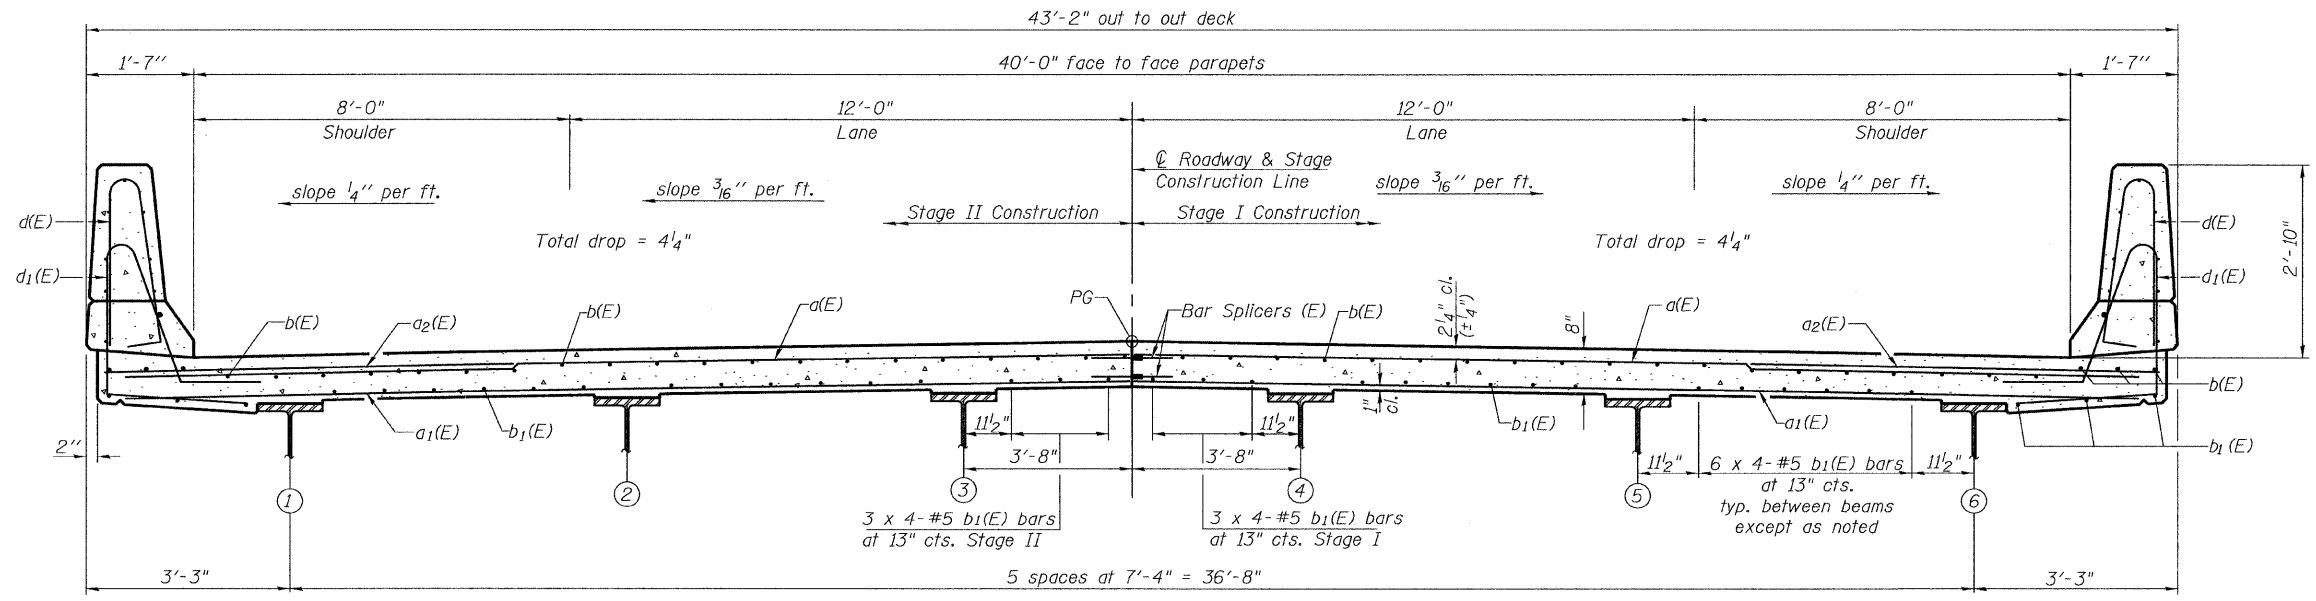

CROSS SECTION
 (Looking North)

MIN. BAR LAP
 #5 BARS = 1'-8"

SUPERSTRUCTURE
U.S. ROUTE 45 OVER MARTIN CREEK
F.A.P. RT. 328 SEC. (9BR1-10BR1) B-1
WAYNE COUNTY
STATION 139+10.00
STRUCTURE NO. 096-0069

PLOT DATE = 08/06/2008
 PLOT NAME = 096-0069-08-51-1-0.dgn
 PLOT SCALE = 1/8" = 1'-0"
 USER NAME = TFG

SI-1-0 9-3-07

COOMBE-BLOXDORF P.C. Engineers / Land Surveyors Springfield, Illinois Design Firm License No. 184-002703	PROJECT NO. 07053-8 SCALE DATE 8/05/08 DRAWN BY TFG CHECKED BY CME/RM/MCB	SHEET NO. 8 17 SHEETS	F.A.P. RTE. 328	SECTION (9BR1-10BR1) B-1	COUNTY WAYNE	TOTAL SHEETS 67	SHEET NO. 31
				CONTRACT NO. 74214			
				FED. ROAD DIST. NO. 7 ILLINOIS FED. AID PROJECT			