


DATE	
BY	
FINAL SURVEY	
NOTE BOOK	
TEMPLATE	
AREAS CHECKED	
NO.	

DATE	
BY	
ORIGINAL SURVEY	
NOTE BOOK	
TEMPLATE	
AREAS CHECKED	
NO.	

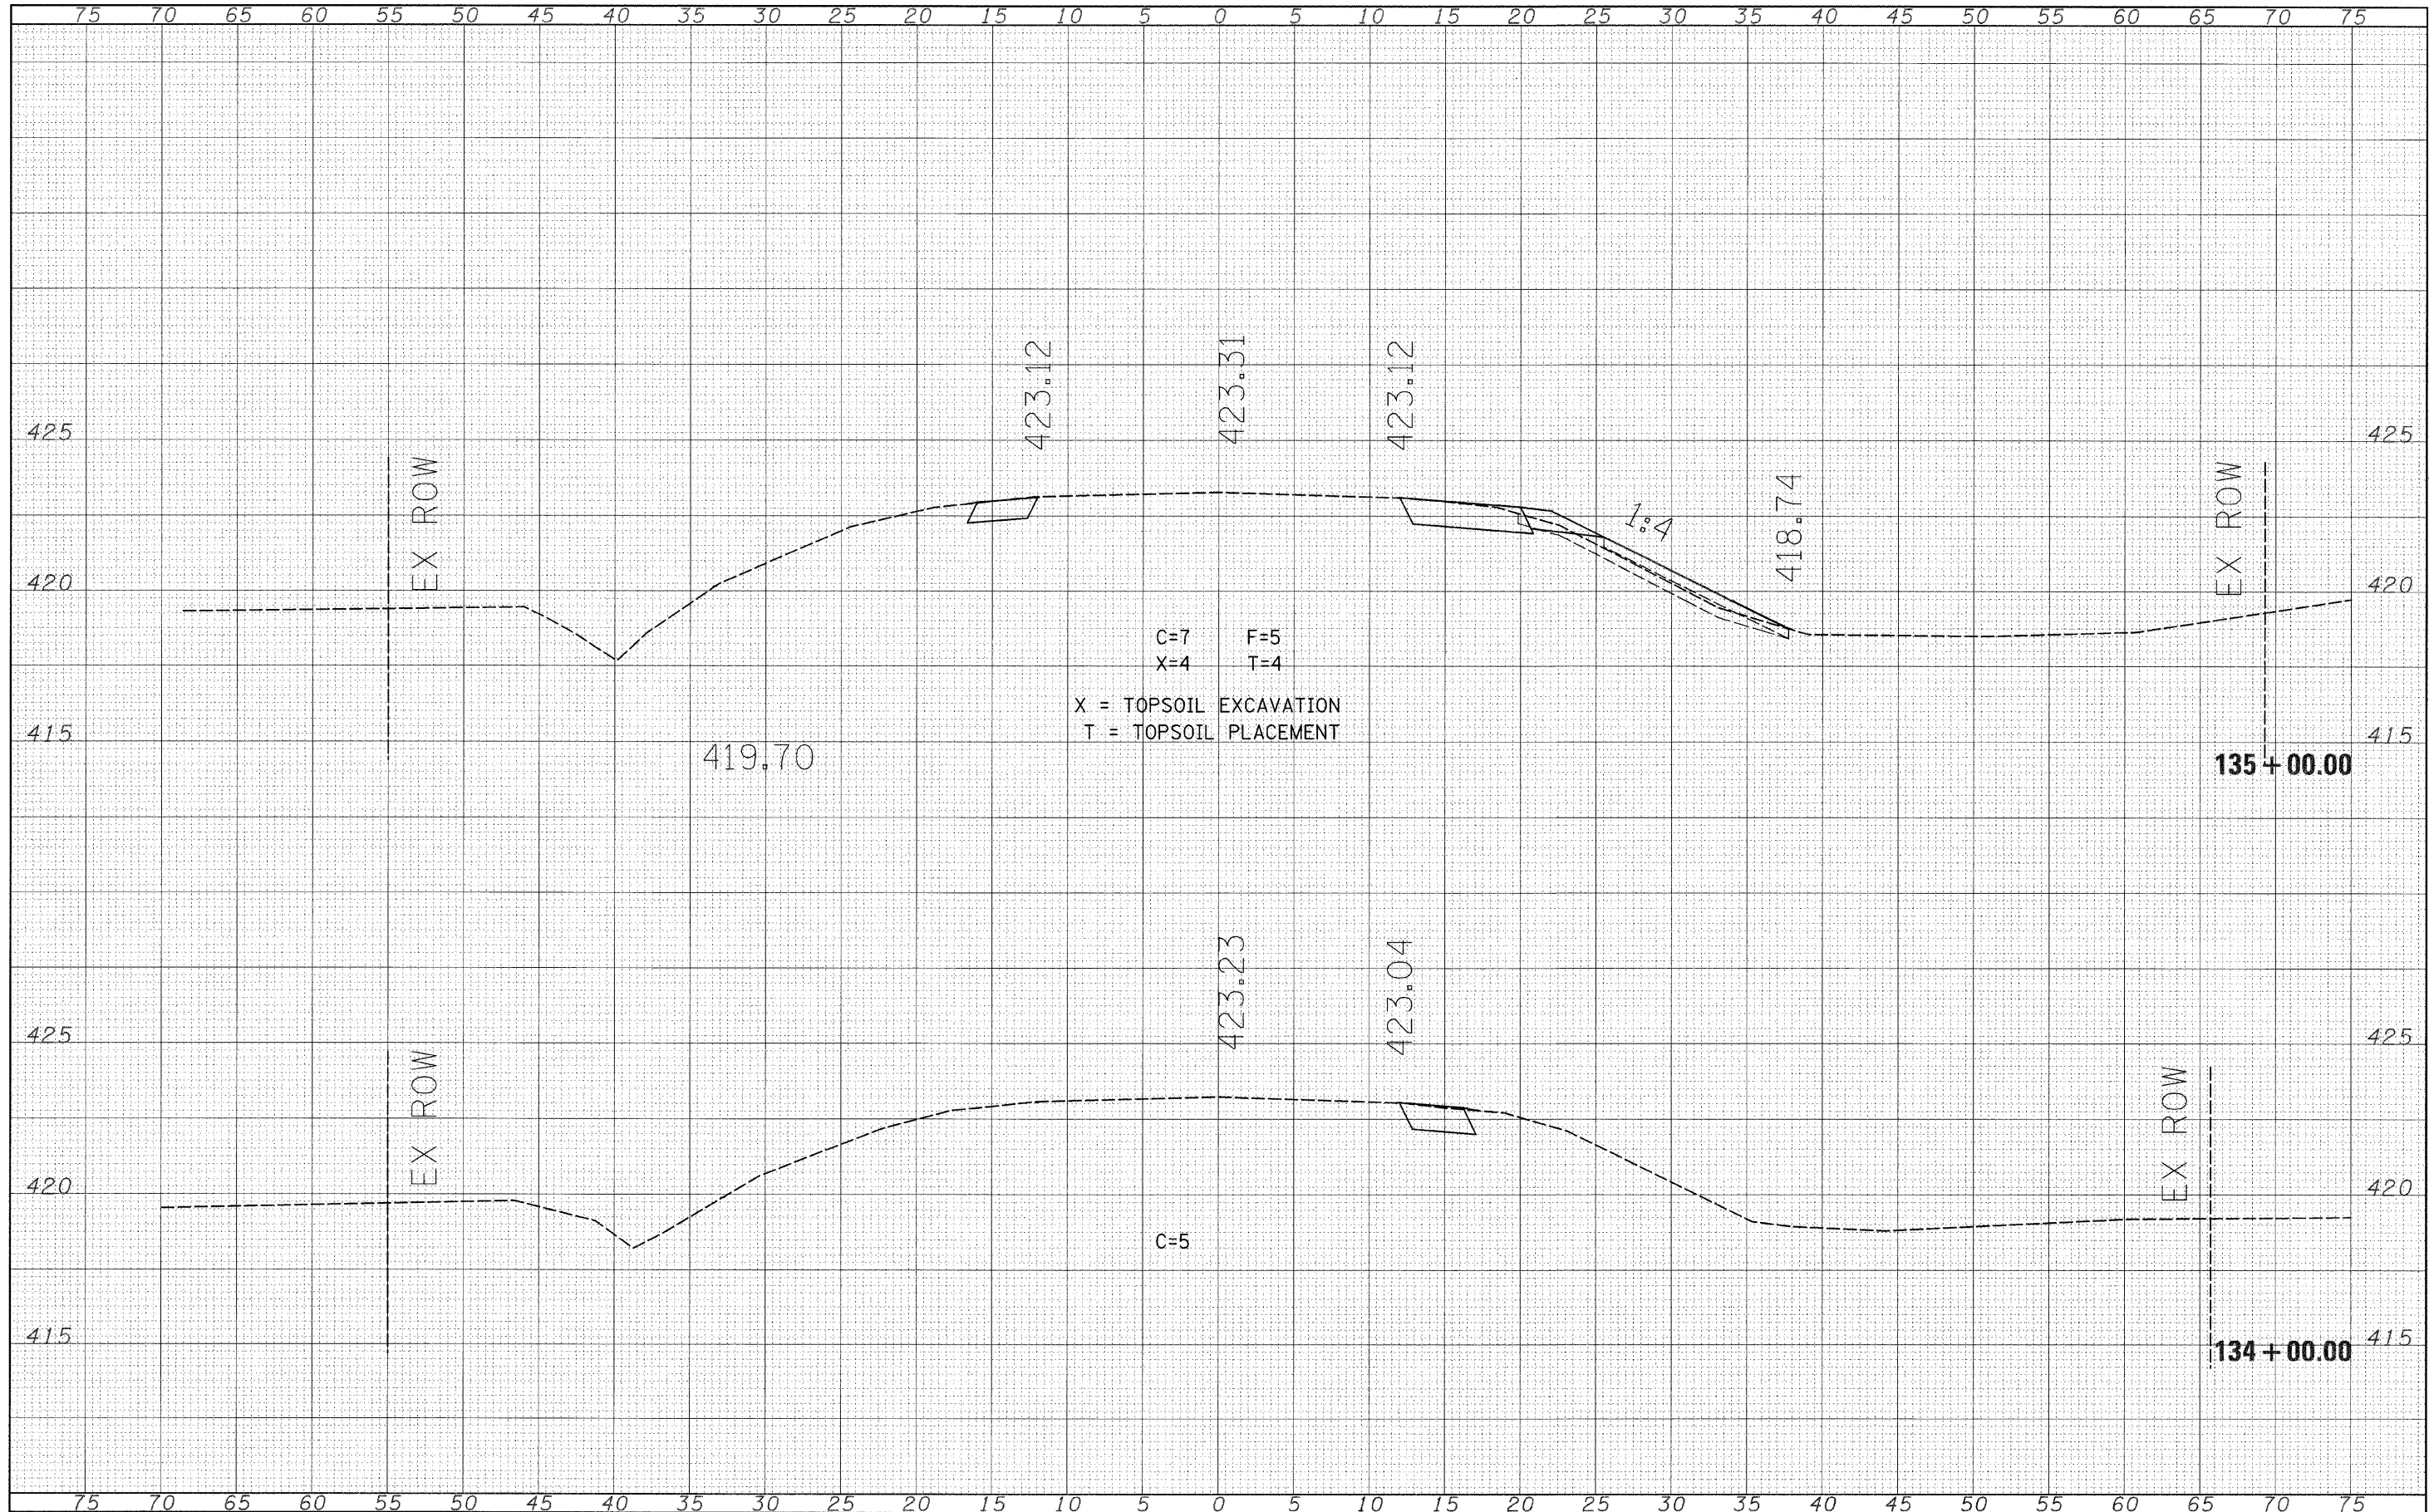

FILE NAME =	USER NAME = lewisbl	DESIGNED -	REVISED -	STATE OF ILLINOIS DEPARTMENT OF TRANSPORTATION	Martin Creek	F.A.P. RTE.	SECTION	COUNTY	TOTAL SHEETS	SHEET NO.
c:\pwork\p\dot\lewisbl\dms35553\ss024sh.t_74214.dgn	PLOT SCALE = 5.0000' / IN.	DRAWN -	REVISED -			328	(9BR1,10BR1)B-1	WAYNE	67	50
PLOT DATE = 12/23/2008	DATE -	CHECKED -	REVISED -			CONTRACT NO. 74214				
		DATE -	REVISED -			FED. ROAD DIST. NO. ILLINOIS FED. AID PROJECT				
SCALE: SHEET NO. OF SHEETS STA. 134+00.00 TO STA. 135+00.00										