


DATE	
BY	
SURVEYED	
PLANNED	
DESIGNED	
DRAWN	
CHECKED	
DATE	
NO.	

DATE	
BY	
SURVEYED	
PLANNED	
DESIGNED	
DRAWN	
CHECKED	
DATE	
NO.	

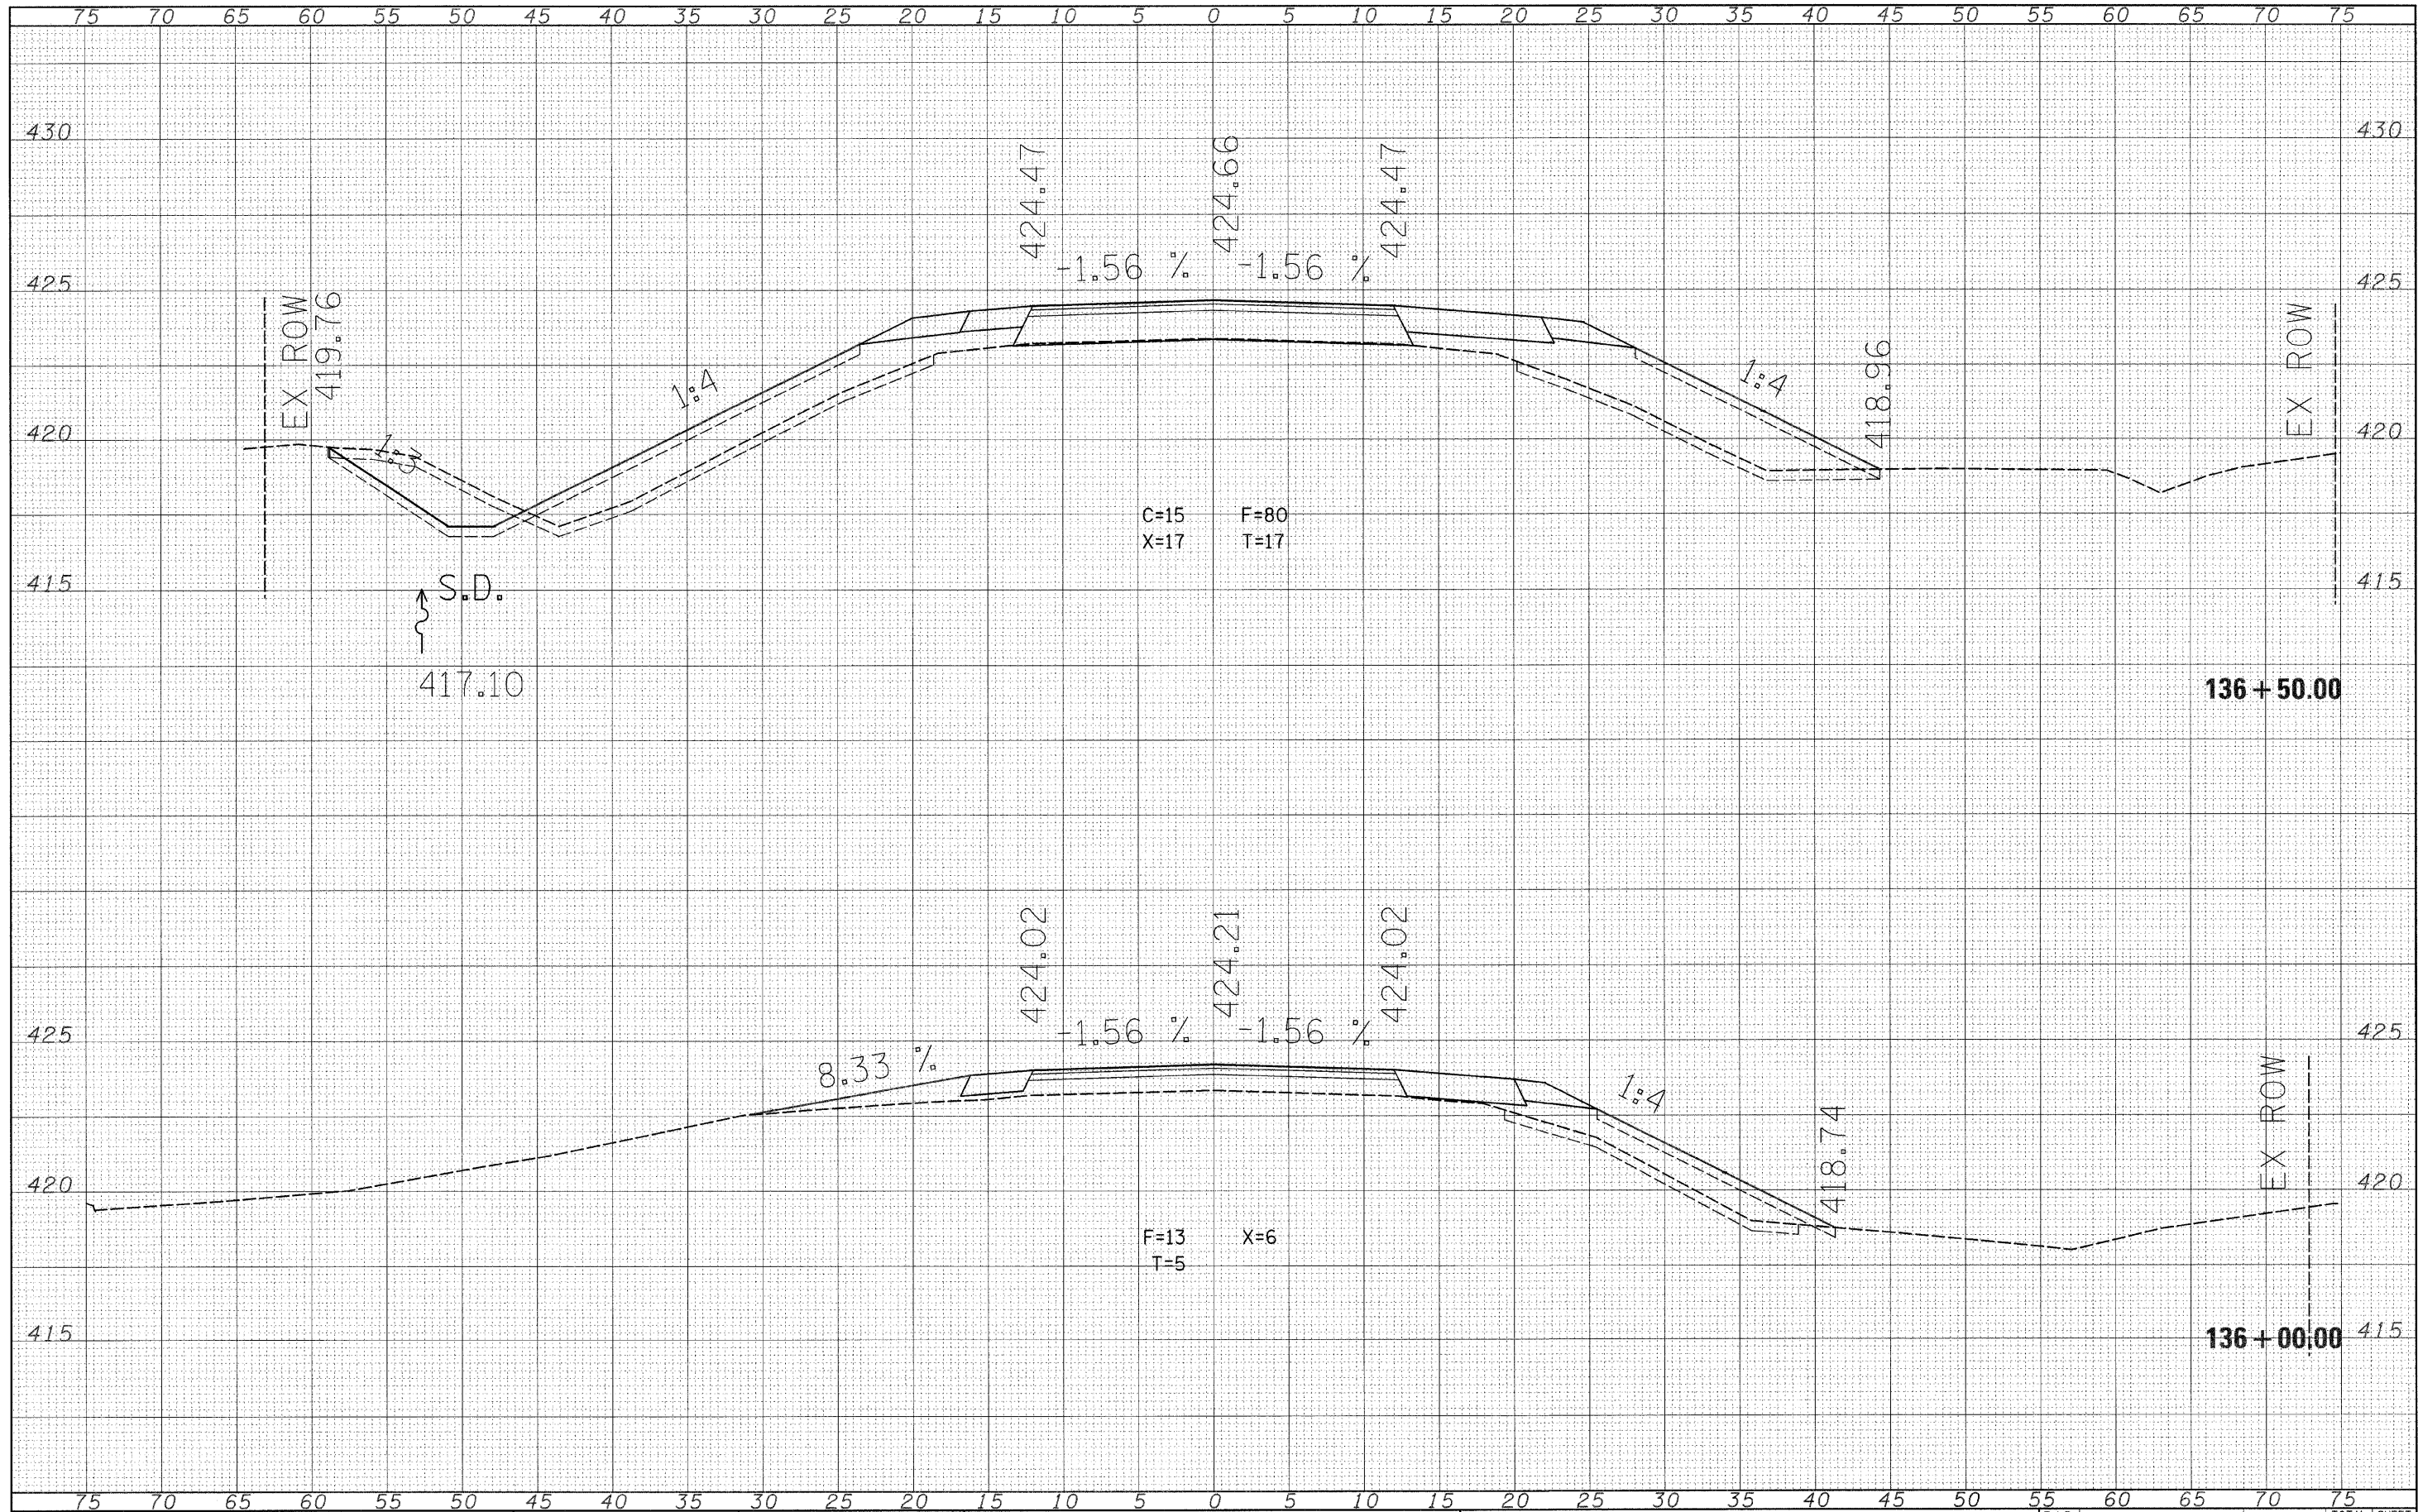

FILE NAME =	USER NAME = jowssbl	DESIGNED -	REVISED -	STATE OF ILLINOIS DEPARTMENT OF TRANSPORTATION	Martin Creek		F.A.P. RTE.	SECTION	COUNTY	TOTAL SHEETS	SHEET NO.
ct:\pw\work\PI\DOT\LEWISBL\dms39553\rs024sh.t.74214.dgn		DRAWN -	REVISED -		328	(9B1,10B1)B-1	WAYNE	67	51		
PLOT SCALE = 5.00000' / IN.		CHECKED -	REVISED -		SCALE: SHEET NO. OF SHEETS STA. 136+00.00 TO STA. 136+50.00		CONTRACT NO. 74214				
PLOT DATE = 12/23/2008		DATE -	REVISED -		FED. ROAD DIST. NO. ILLINOIS FED. AID PROJECT						