


DATE	
BY	
SURVEYED	
TEMPLATE	
AREAS CHECKED	
FINAL SURVEY	
NOTE BOOK	
NO.	

DATE	
BY	
SURVEYED	
TEMPLATE	
AREAS CHECKED	
ORIGINAL SURVEY	
NOTE BOOK	
NO.	

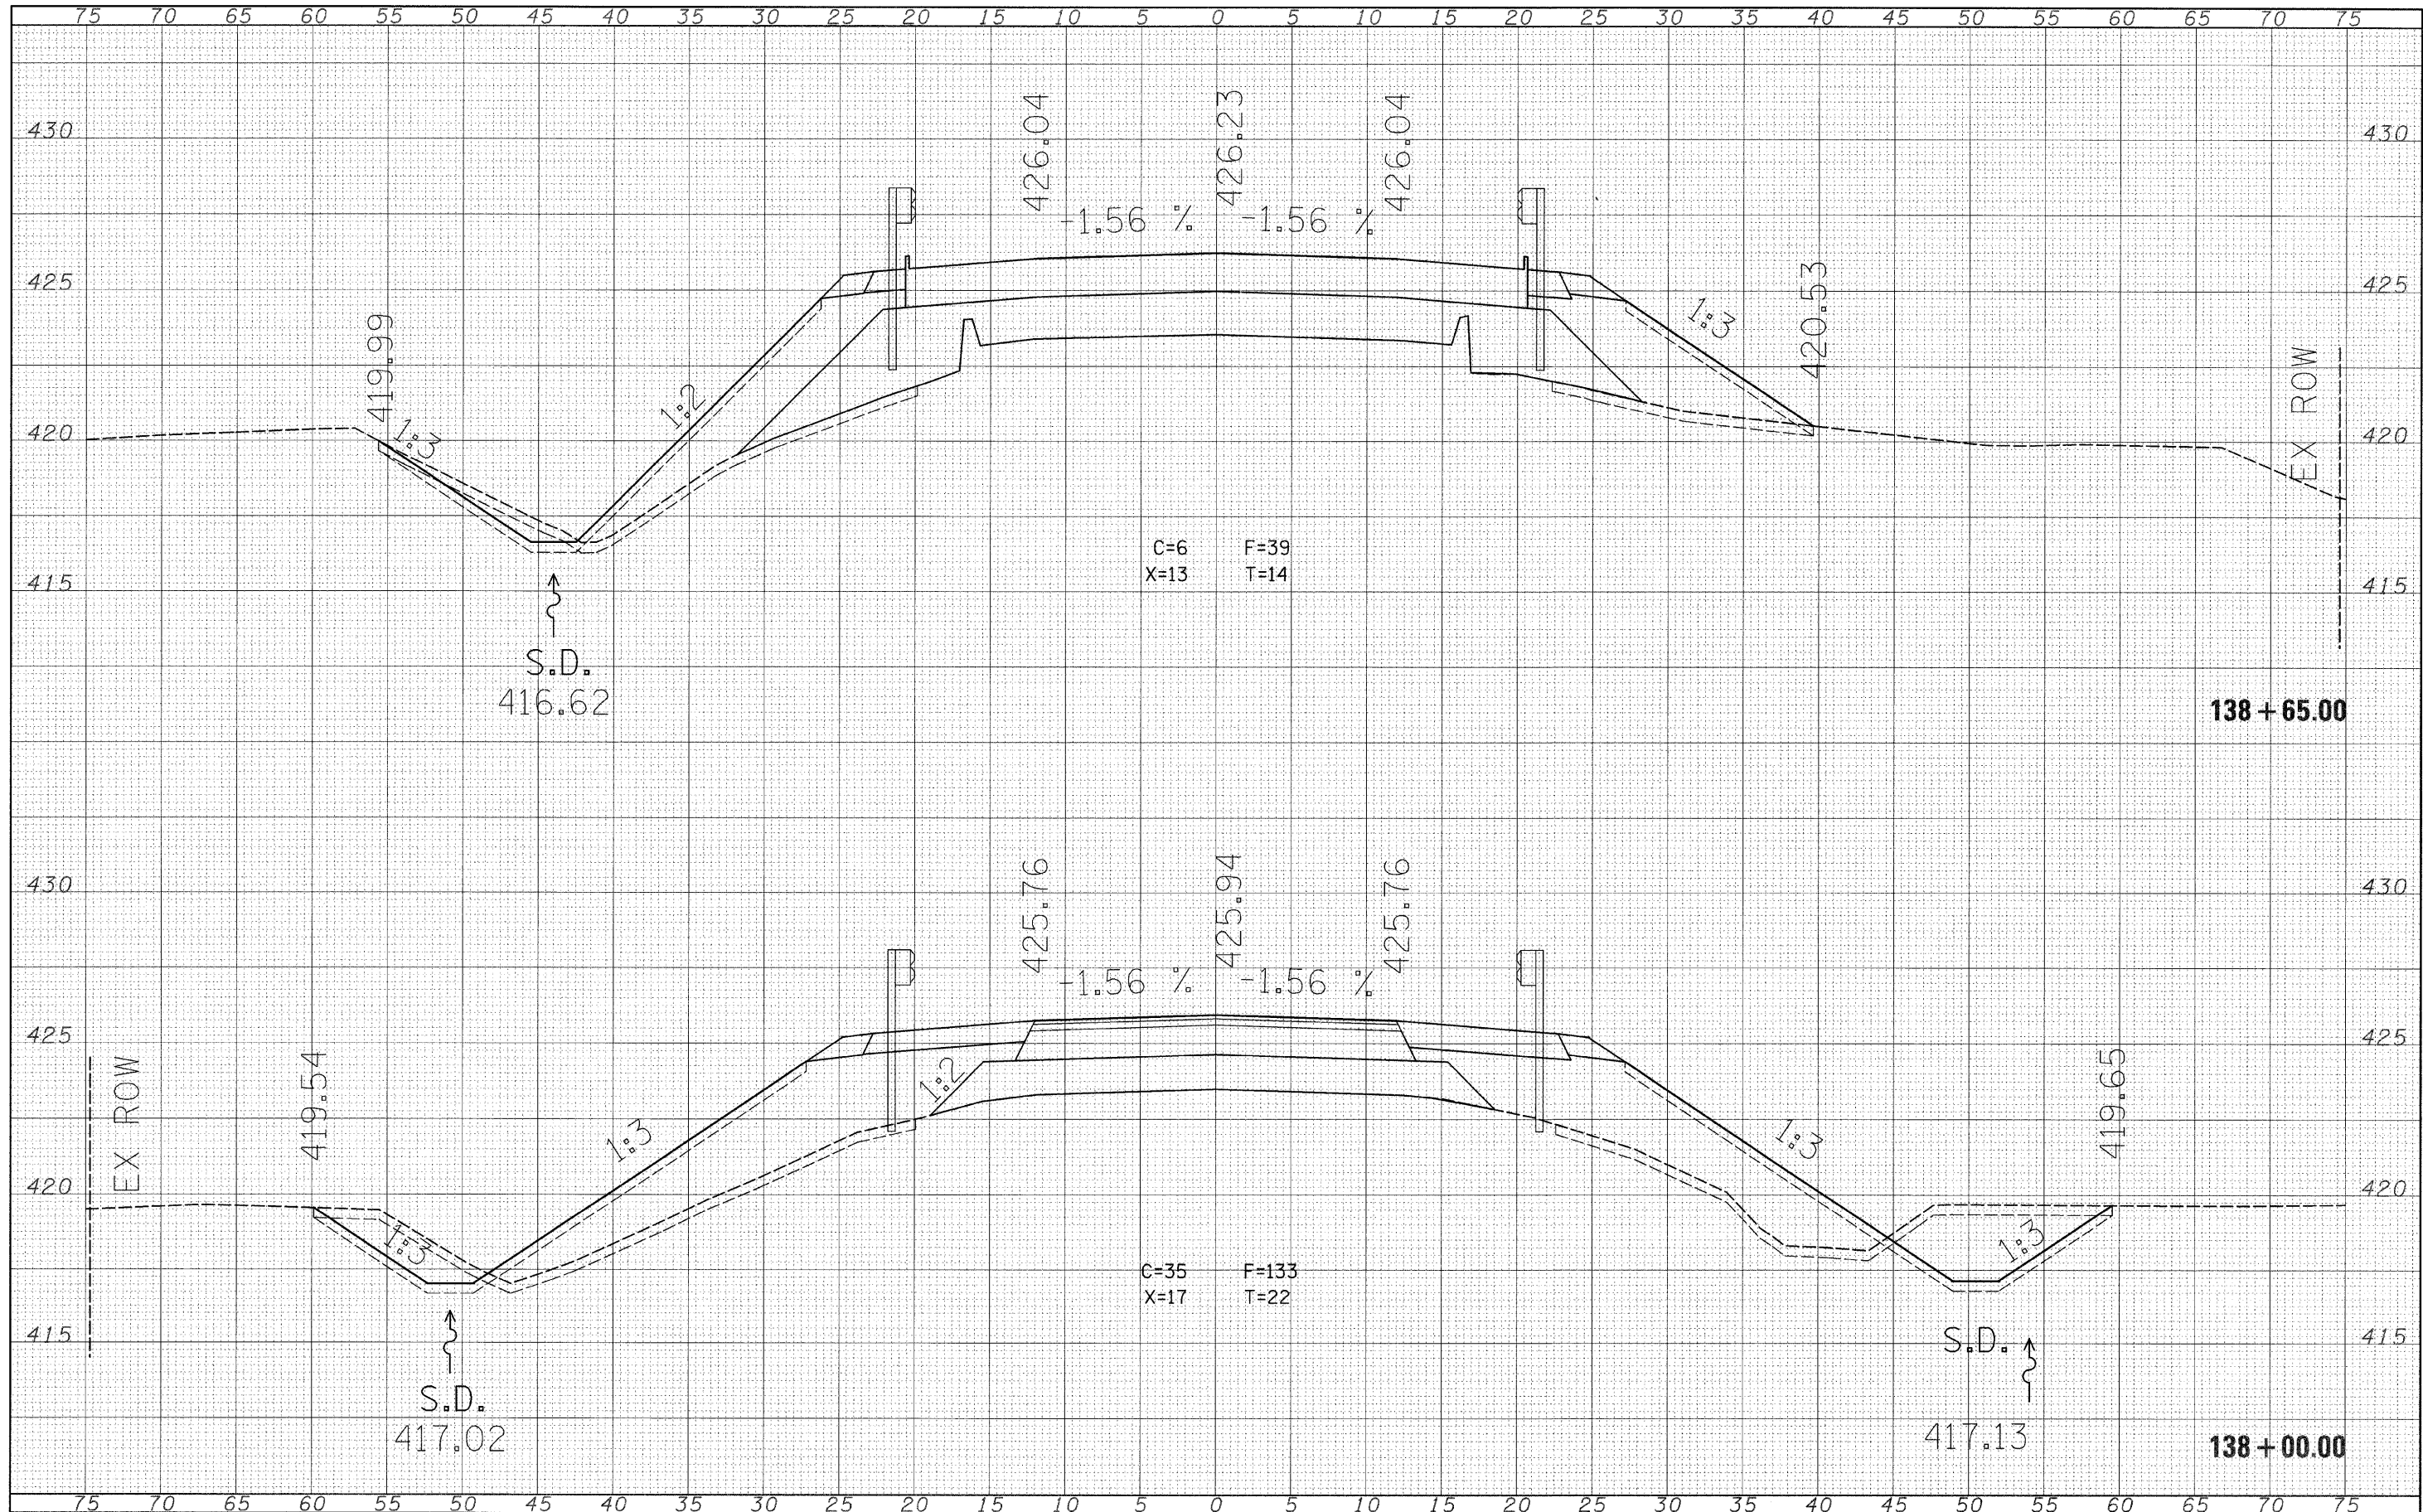

FILE NAME =	USER NAME = jlewisbl	DESIGNED -	REVISED -	<b>STATE OF ILLINOIS</b> <b>DEPARTMENT OF TRANSPORTATION</b>	<b>Martin Creek</b>	F.A.P. RTE.	SECTION	COUNTY	TOTAL SHEETS	SHEET NO.	
cs:\pe_work\p\1001\LEWISBL\dms3553\sa024sh.t.7214.dgn		DRAWN -	REVISED -			328	(9BRI,10BRI)B-1	WAYNE	67	53	
PLOT SCALE = 5,0000' / IN.		CHECKED -	REVISED -			CONTRACT NO. 74214					
PLOT DATE = 12/23/2008		DATE -	REVISED -			FED. ROAD DIST. NO. ILLINOIS FED. AID PROJECT					
SCALE:						SHEET NO. OF SHEETS STA. 138+00.00 TO STA. 138+65.00					