


DATE	
BY	
SURVEYED	
NOTE BOOK	
NO.	
FINAL SURVEY	
TEMPLATE	
AREAS CHECKED	

DATE	
BY	
SURVEYED	
NOTE BOOK	
NO.	
ORIGINAL SURVEY	
TEMPLATE	
AREAS CHECKED	

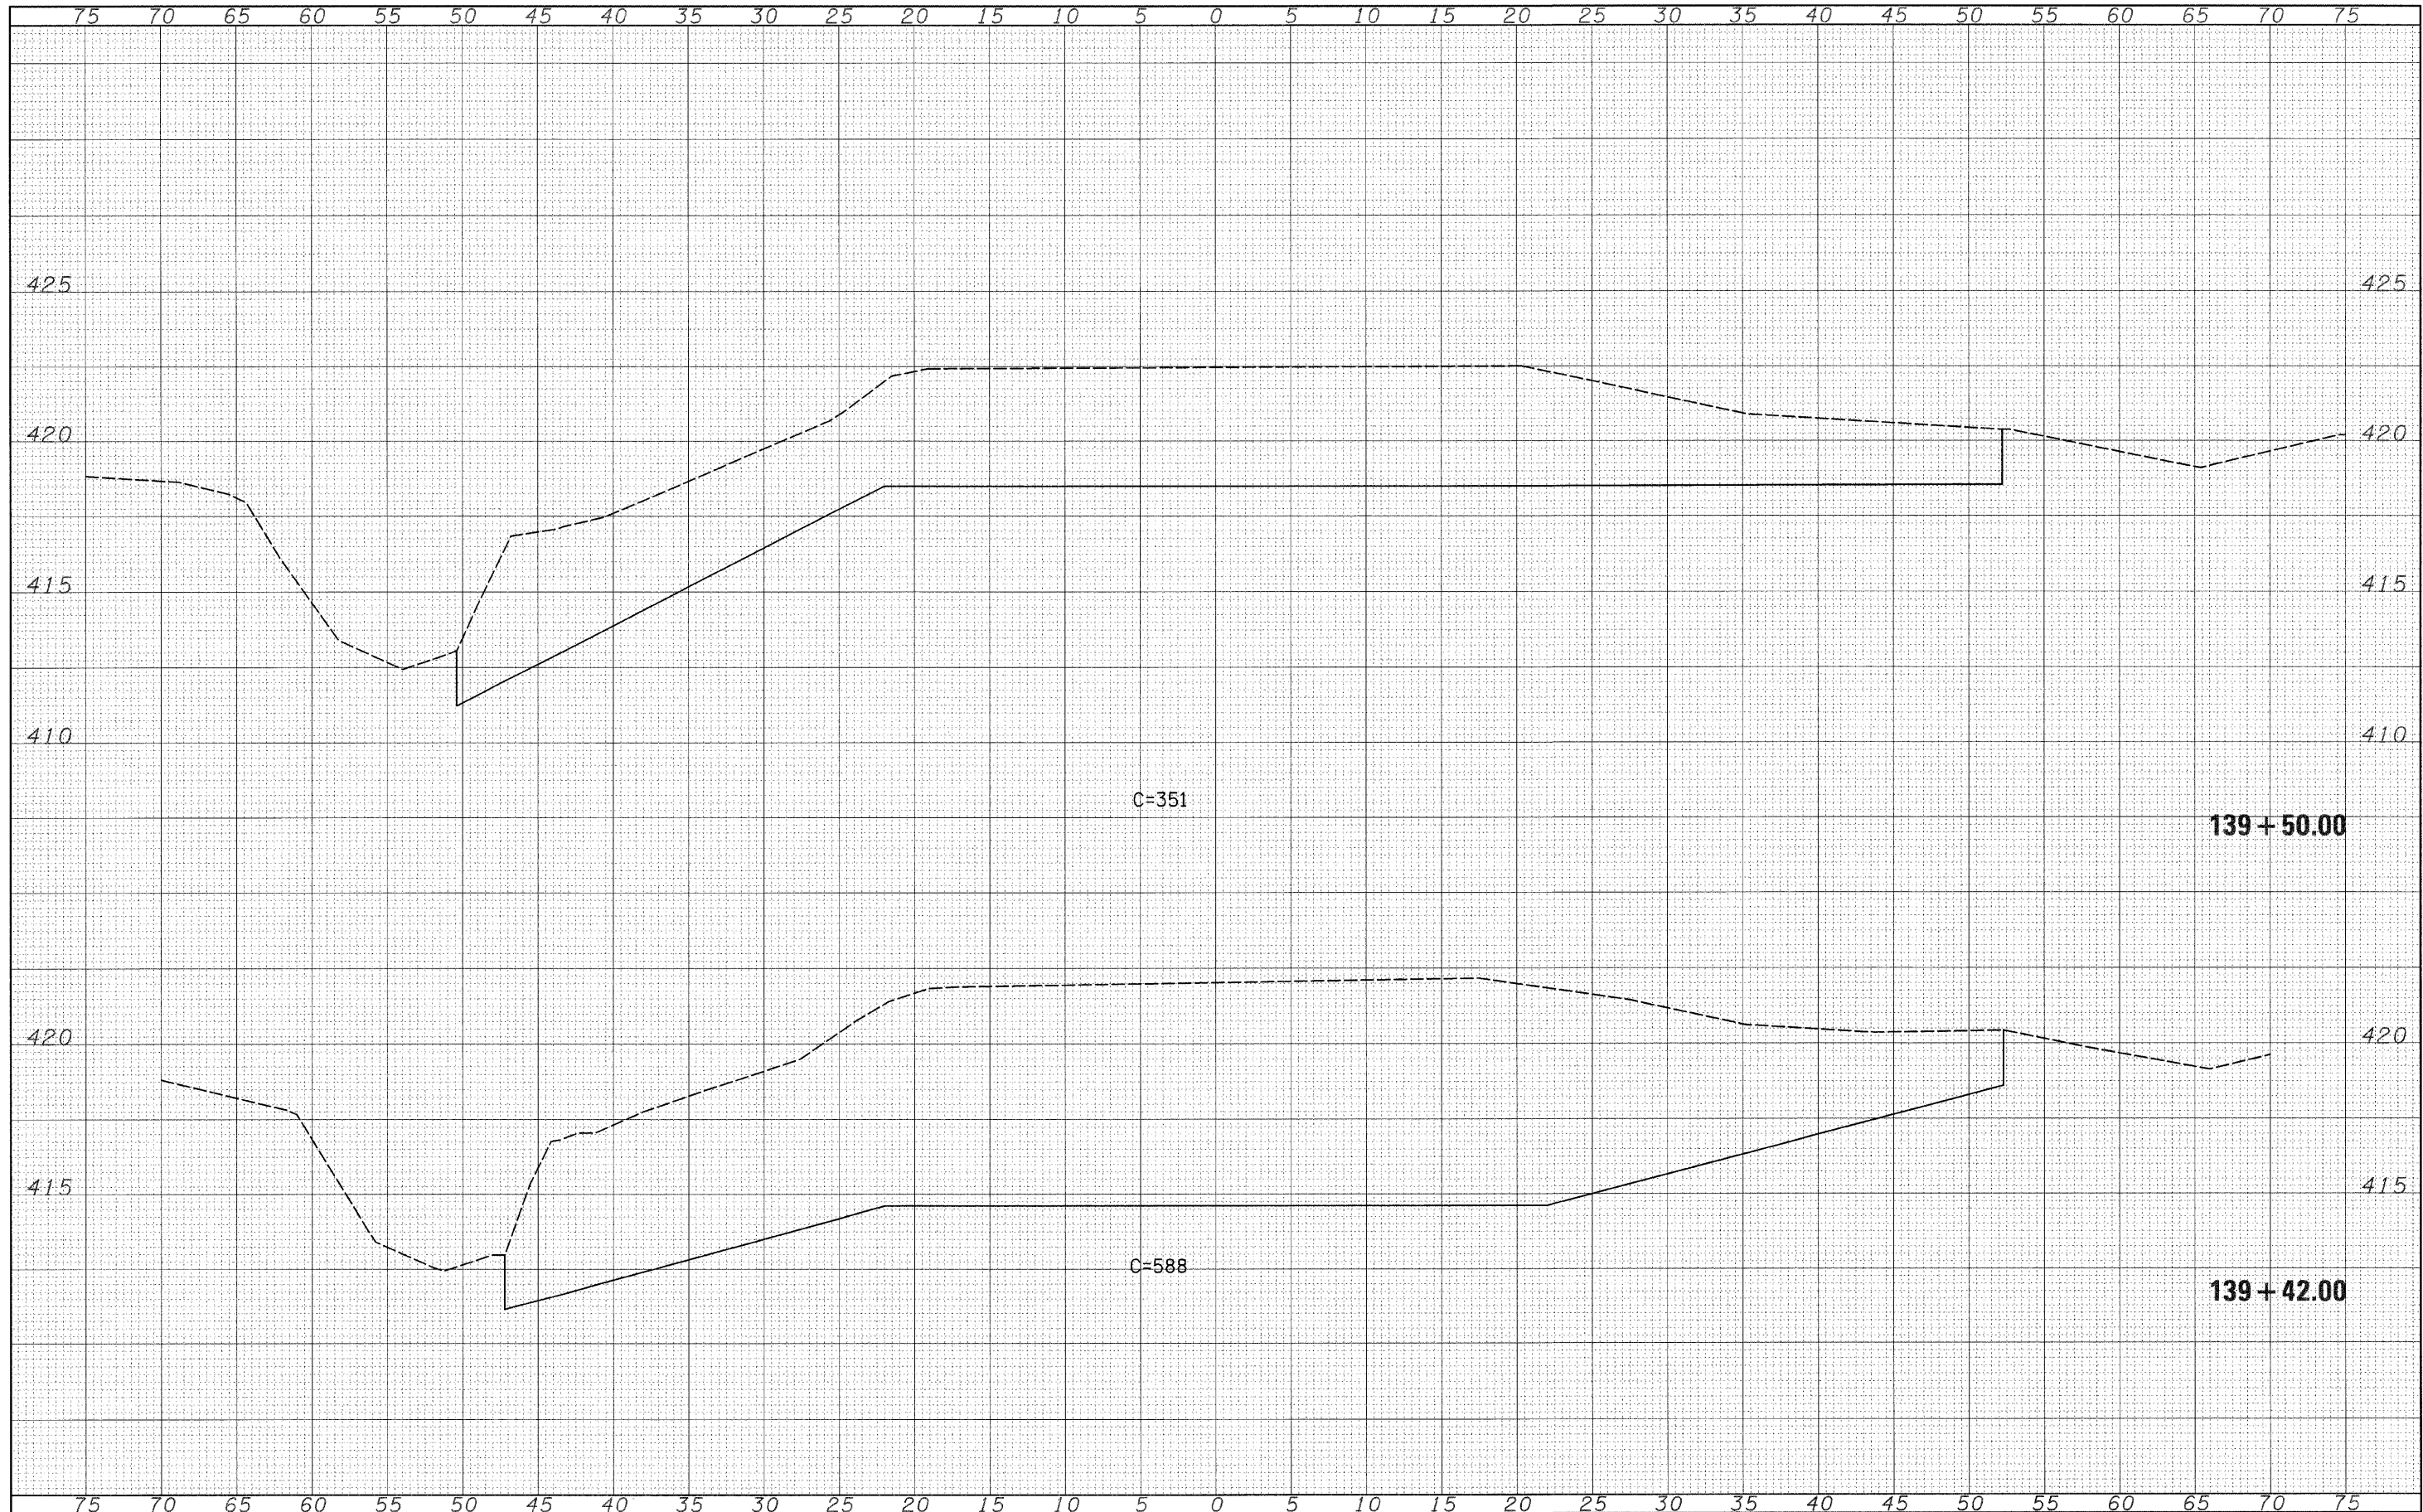

FILE NAME = c:\pwork\pwidot\LEWISBL\dms3553\xs024sht_74214.dgn

USER NAME = lewisbl
 PLOT SCALE = 5.0000' / IN.
 PLOT DATE = 12/23/2008

DESIGNED -	REVISED -
DRAWN -	REVISED -
CHECKED -	REVISED -
DATE -	REVISED -

**STATE OF ILLINOIS
 DEPARTMENT OF TRANSPORTATION**

**channel excavation
 Martin Creek**
 SCALE: SHEET NO. OF SHEETS STA. 139+42.00 TO STA. 139+50.00

F.A.P. RTE.	SECTION	COUNTY	TOTAL SHEETS	SHEET NO.
328	(9BR1,10BR)B-1	WAYNE	67	56
FED. ROAD DIST. NO. ILLINOIS FED. AID PROJECT			CONTRACT NO. 74214	