


DATE	
BY	
SURVEYED	
PLANNED	
TEMPLATE	
AREAS	
CHECKED	
FINAL SURVEY	
NOTE BOOK	
NO.	

DATE	
BY	
SURVEYED	
PLANNED	
TEMPLATE	
AREAS	
CHECKED	
ORIGINAL SURVEY	
NOTE BOOK	
NO.	

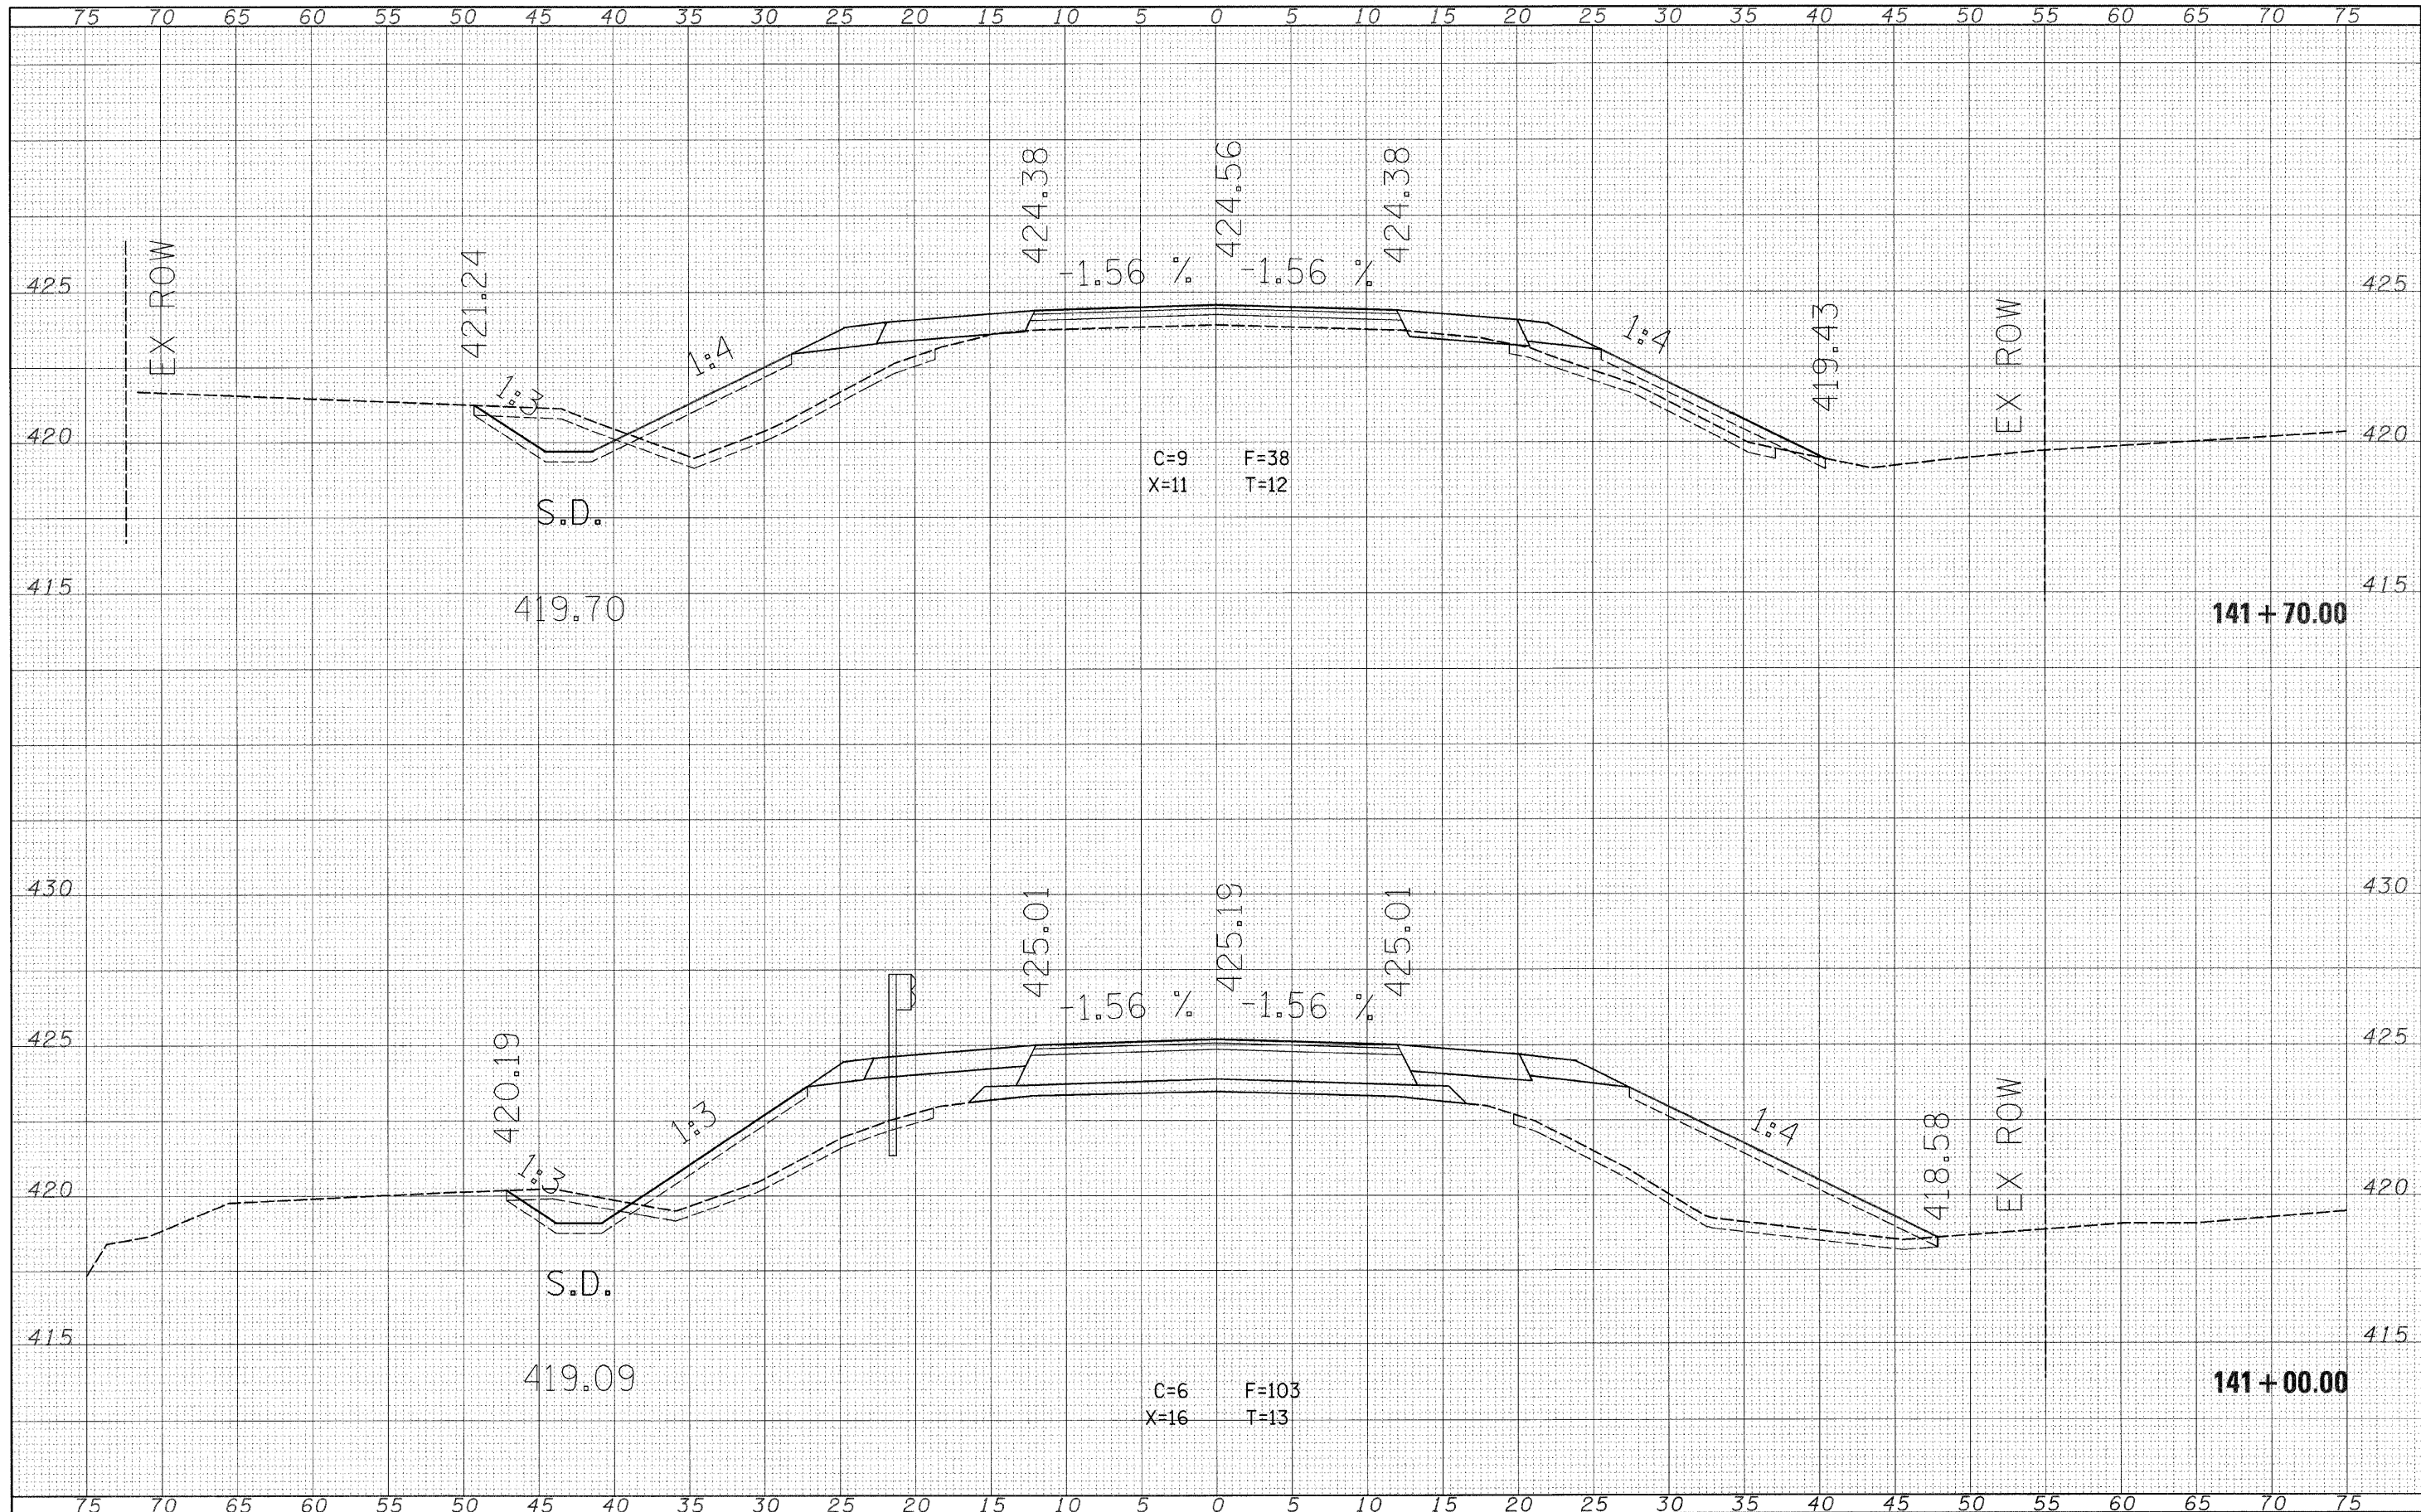

FILE NAME =	USER NAME = lewisbl	DESIGNED -	REVISED -	<b>STATE OF ILLINOIS</b> <b>DEPARTMENT OF TRANSPORTATION</b>	<b>Martin Creek</b>		F.A.P. RTE.	SECTION	COUNTY	TOTAL SHEETS	SHEET NO.
c:\pe_work\PWIDOT\LEWISBL\dms35953\rs024sh.t	214.dgn	DRAWN -	REVISED -		328	(9BRI,10BRI)B-1	WAYNE	67	58	CONTRACT NO. 74214	
	PLOT SCALE = 5,00000 ' / IN.	CHECKED -	REVISED -		SCALE: SHEET NO. OF SHEETS STA. 141+00.00 TO STA. 141+70.00		FED. ROAD DIST. NO.		ILLINOIS FED. AID PROJECT		
	PLOT DATE = 12/23/2008	DATE -	REVISED -								