


|               |      |
|---------------|------|
| FINAL SURVEY  | DATE |
| SURVEYED      | BY   |
| NOTE BOOK     |      |
| TEMPLATE      |      |
| AREAS CHECKED |      |
| NO.           |      |

|                 |      |
|-----------------|------|
| ORIGINAL SURVEY | DATE |
| SURVEYED        | BY   |
| NOTE BOOK       |      |
| TEMPLATE        |      |
| AREAS CHECKED   |      |
| NO.             |      |

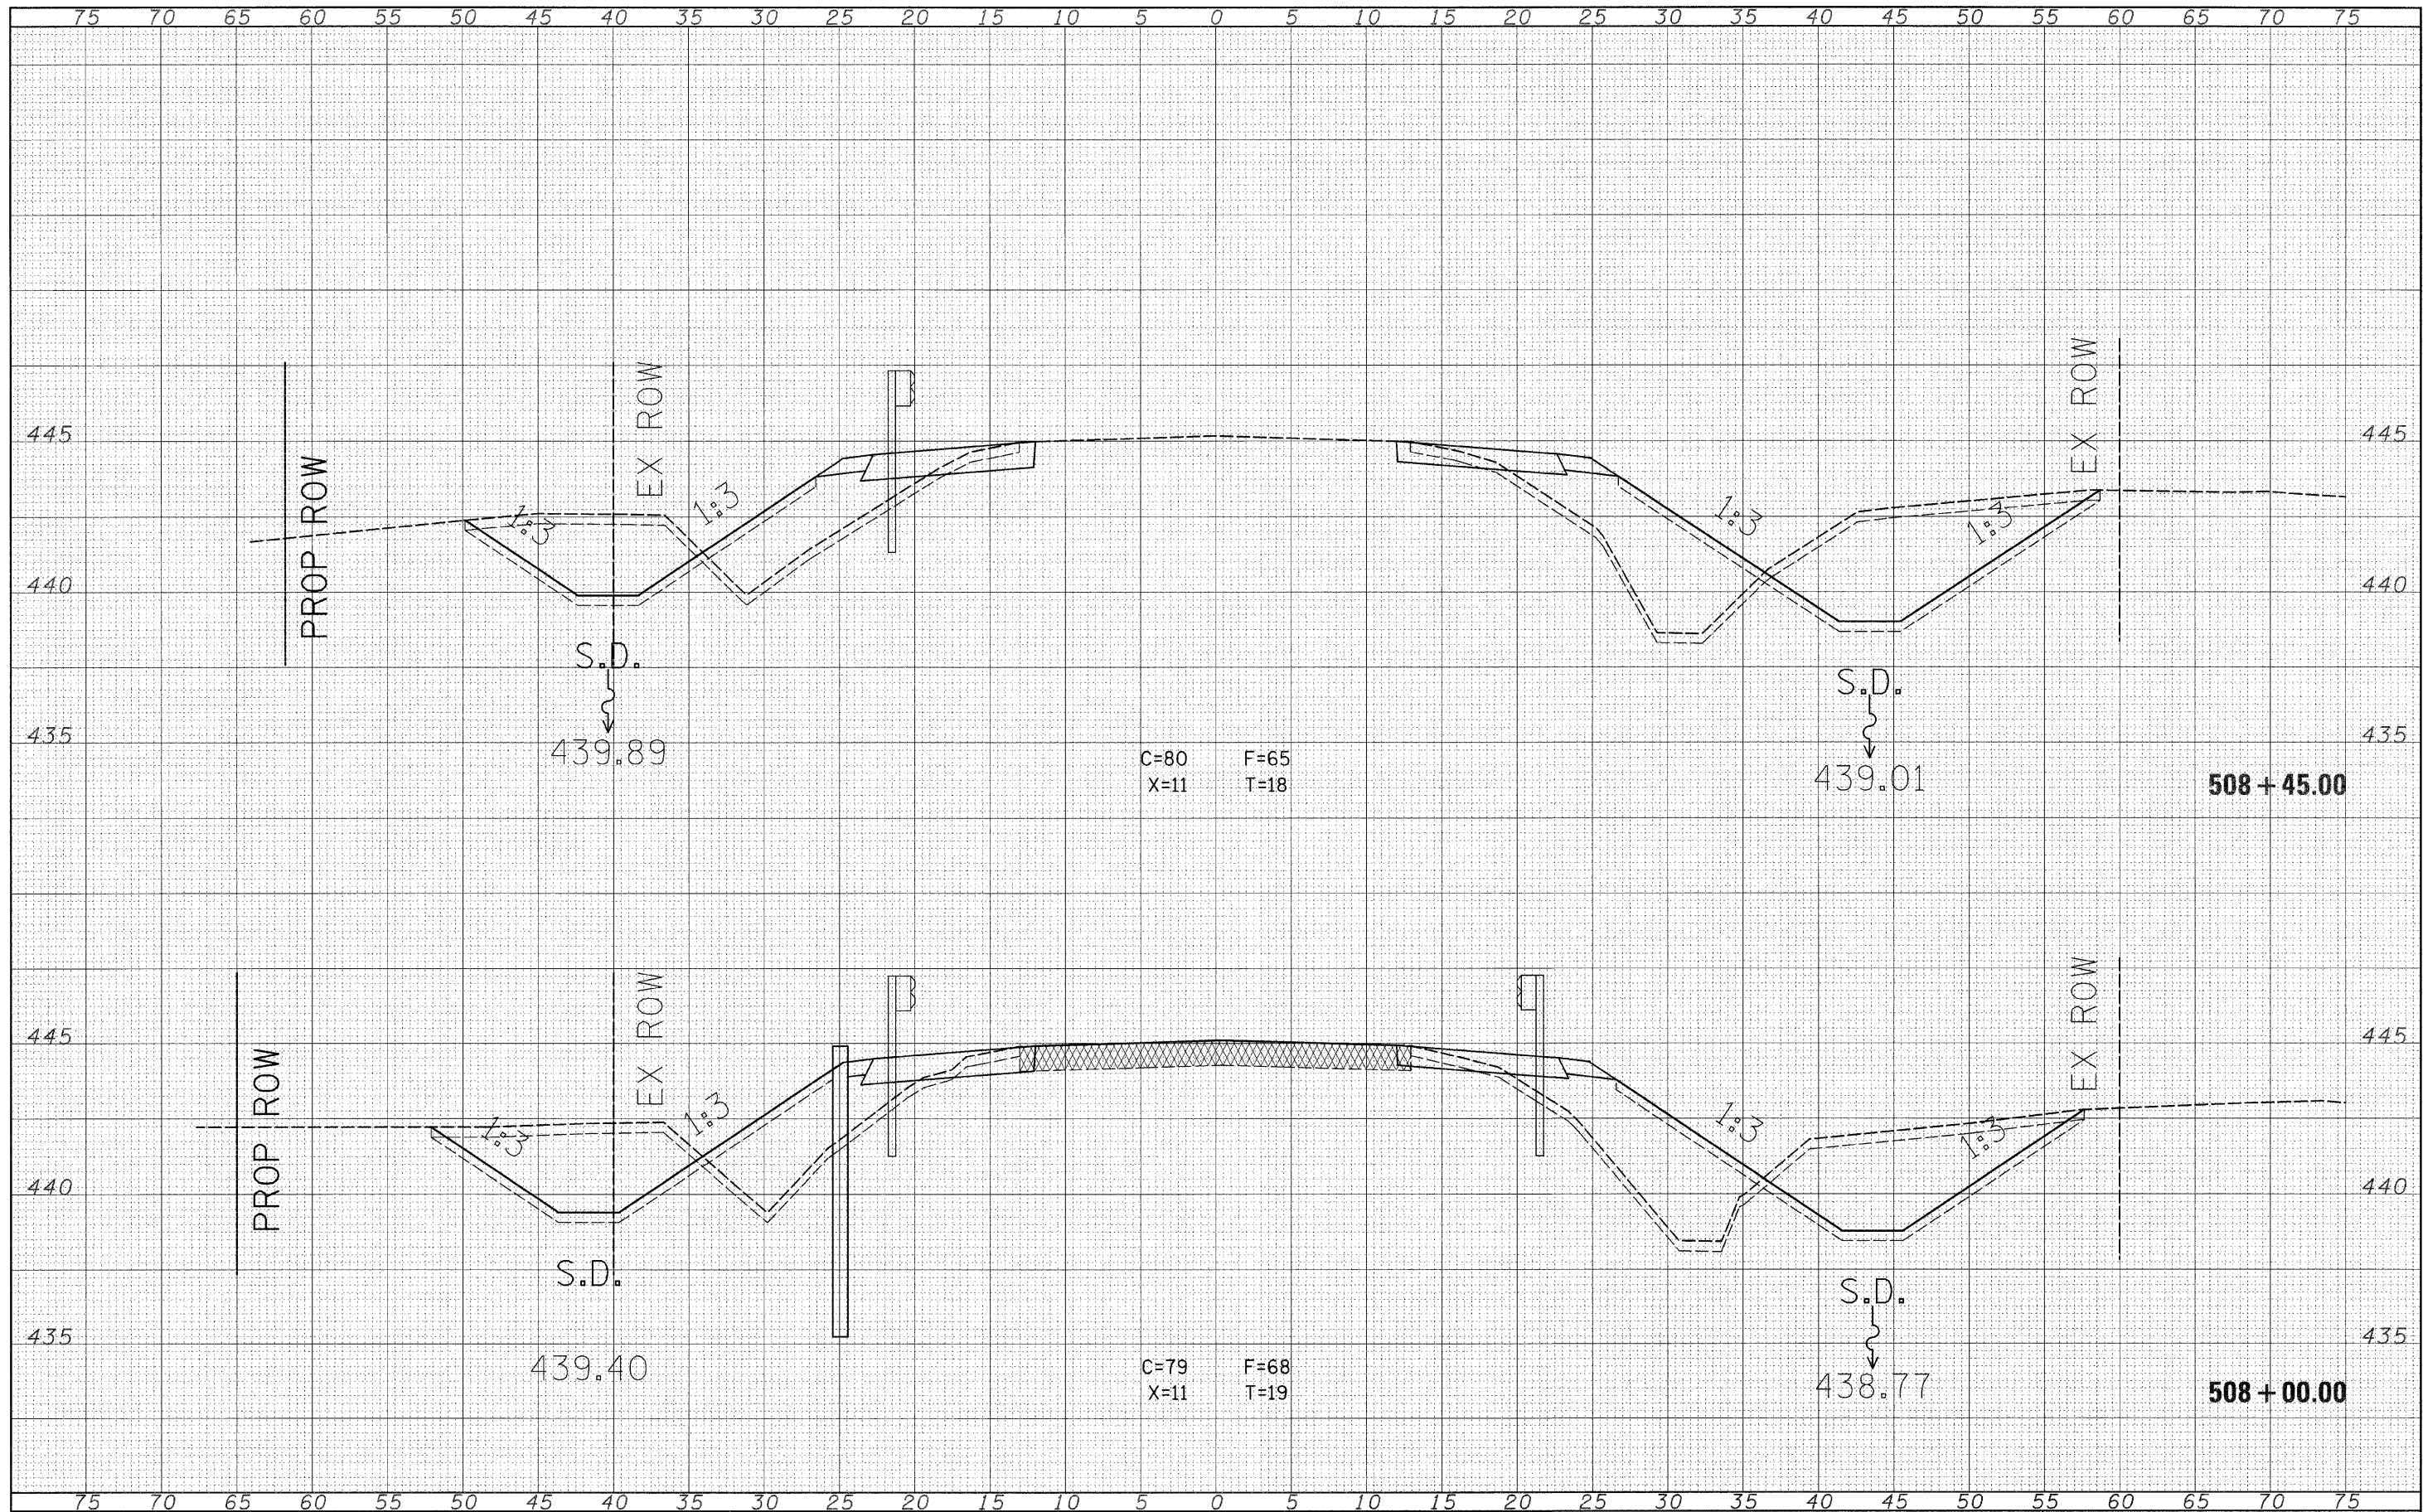

FILE NAME =  
 c:\pwork\pwork\DOT\LEWISBL\dms35953\1x021sht\_74214.dgn

USER NAME = lewisbl  
 DESIGNED -  
 DRAWN -  
 CHECKED -  
 DATE -

REVIS  
 REVIS  
 REVIS  
 REVIS

STATE OF ILLINOIS  
 DEPARTMENT OF TRANSPORTATION

branch of Elm River

SCALE: SHEET NO. OF SHEETS STA. 508+00.00 TO STA. 508+45.00

| F.A.P. RTE.        | SECTION         | COUNTY | TOTAL SHEETS              | SHEET NO. |
|--------------------|-----------------|--------|---------------------------|-----------|
| 328                | (9BRI,10BRI)B-1 | WAYNE  | 67                        | 64        |
| CONTRACT NO. 74214 |                 |        | ILLINOIS FED. AID PROJECT |           |