


DATE	
BY	
SURVEYED	
NOTED	
TEMPLATE	
AREAS	
CHECKED	
NO.	

DATE	
BY	
ORIGINAL SURVEY	
NOTE BOOK	
AREAS	
CHECKED	
NO.	

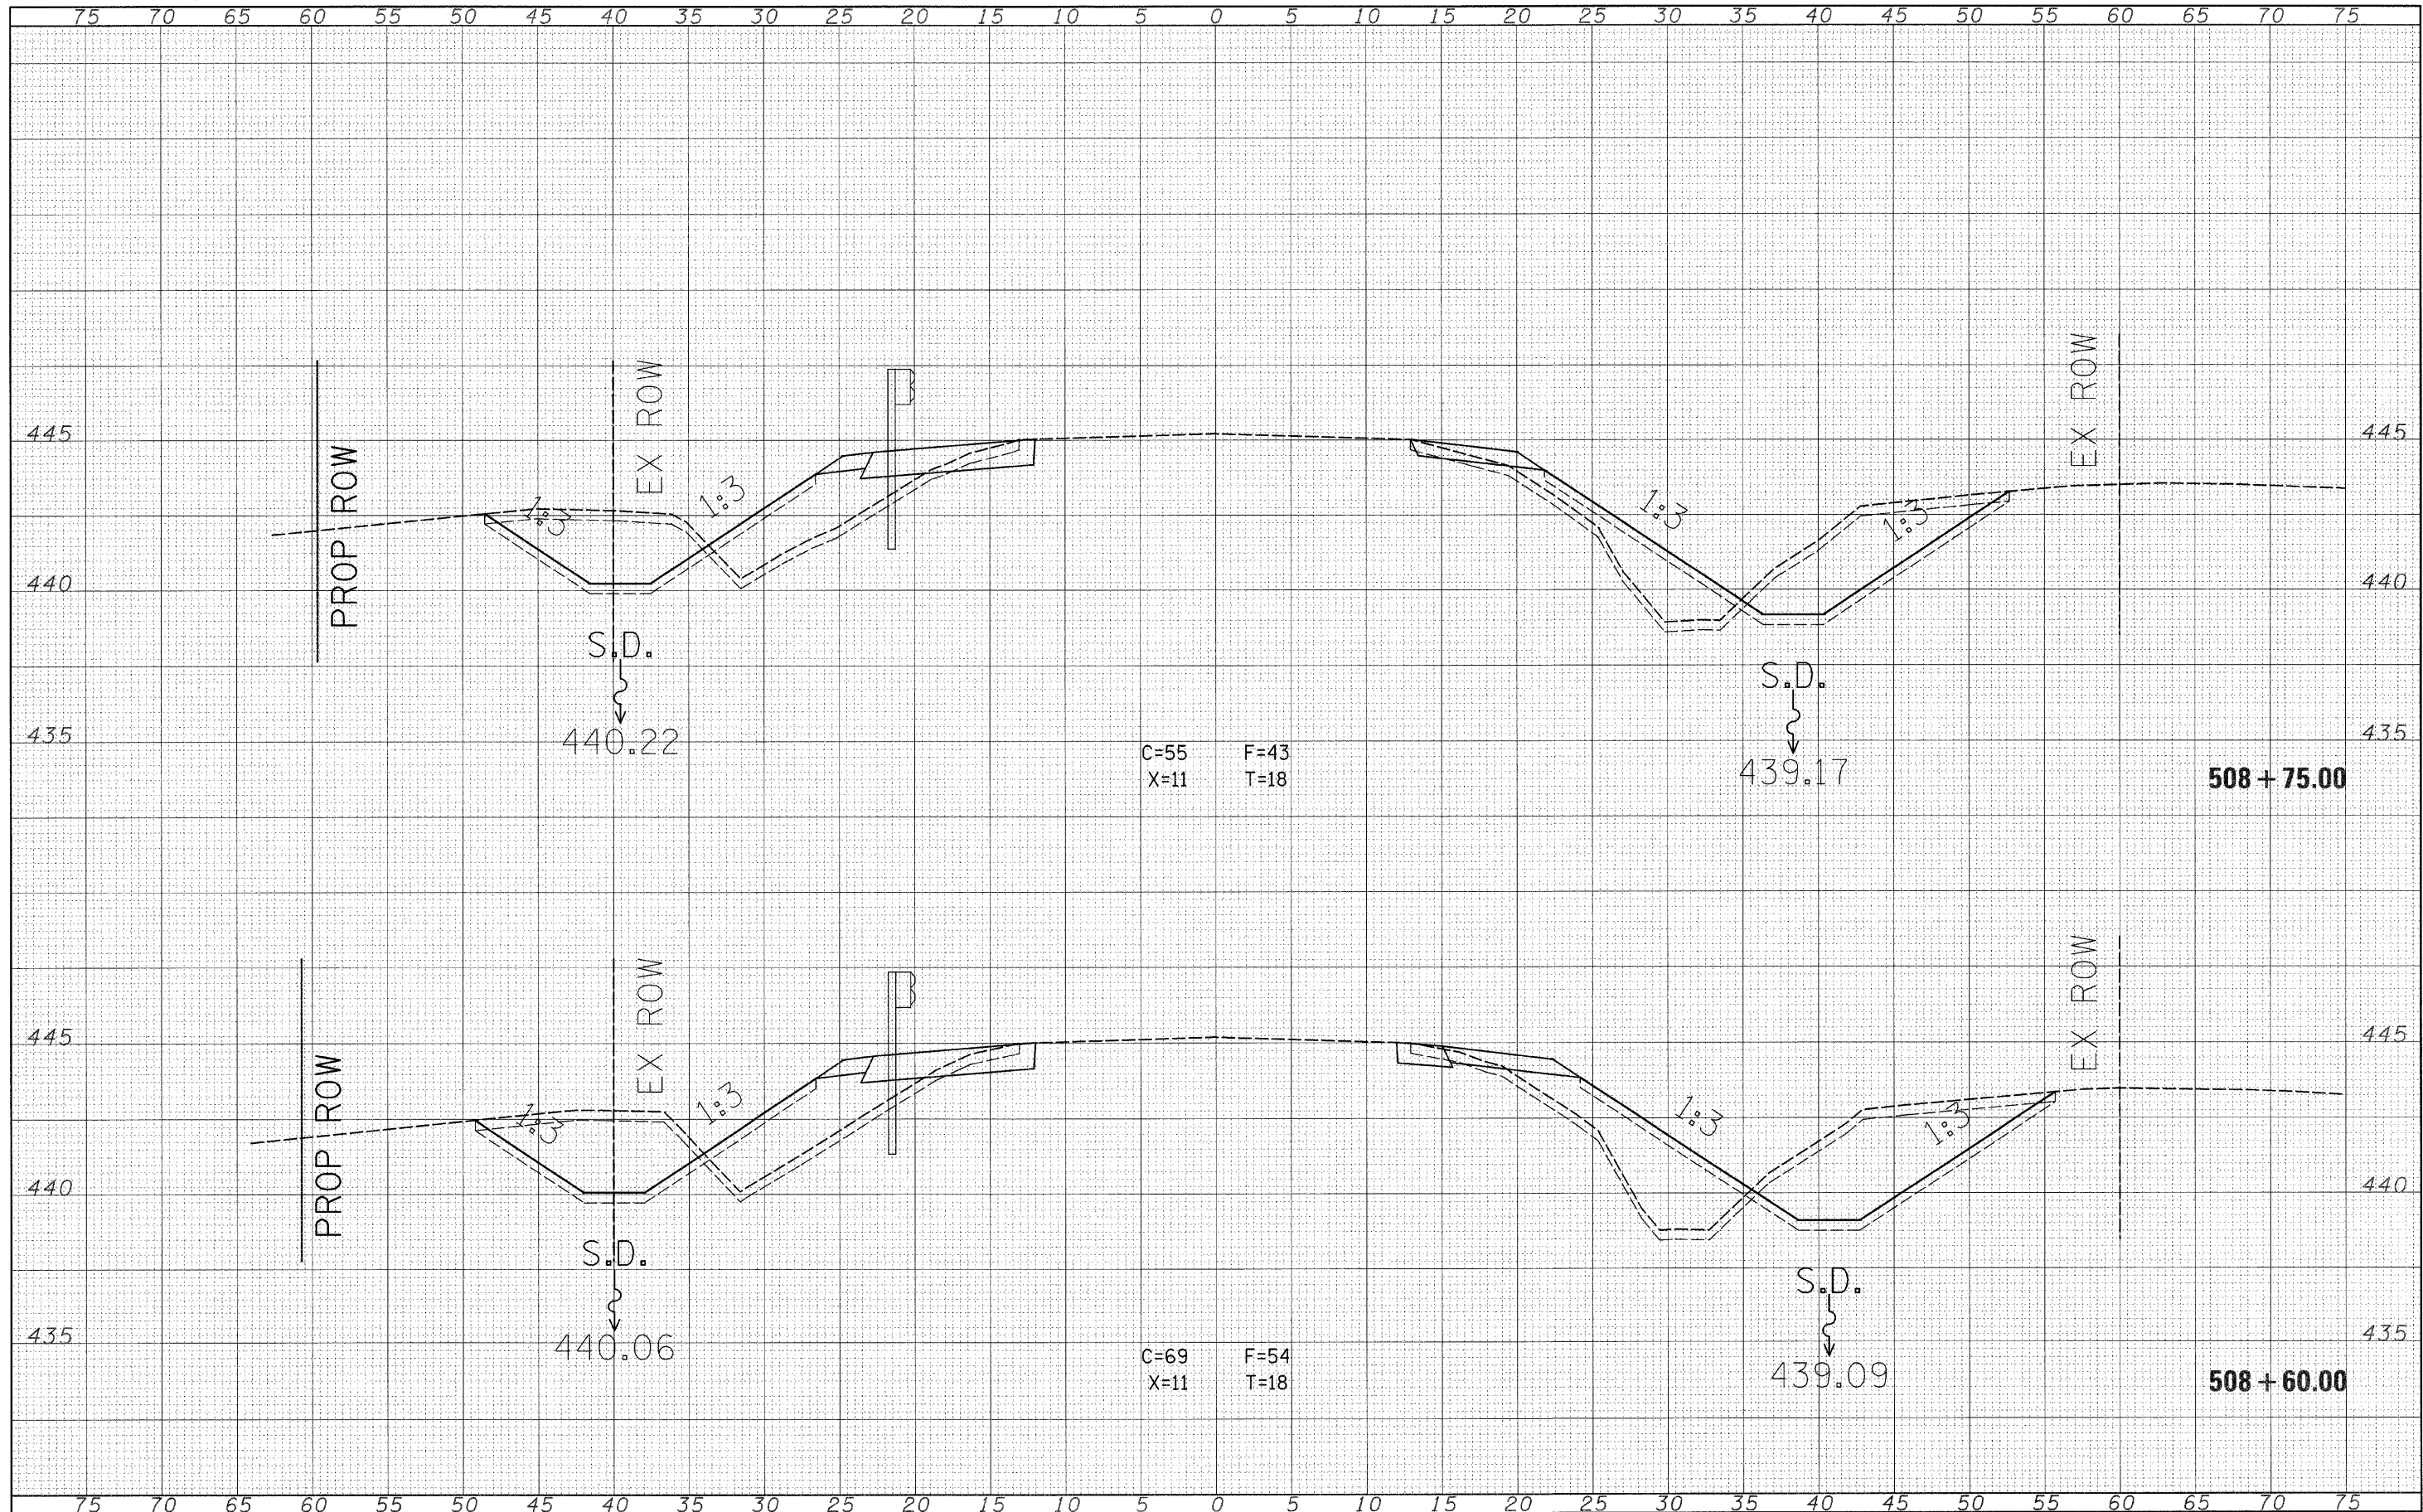

FILE NAME =	USER NAME = lewisbl	DESIGNED -	REVISED -	STATE OF ILLINOIS DEPARTMENT OF TRANSPORTATION	branch of Elm River	F.A.P. RTE.	SECTION	COUNTY	TOTAL SHEETS	SHEET NO.	
c:\pwork\PWIDOT\LEWISBL\dms3553\rs021sh.74214.dgn		DRAWN -	REVISED -			328	(9BR1,10BR1)B-1	WAYNE	67	65	
PLOT SCALE = 5.0000'' / IN.		CHECKED -	REVISED -			CONTRACT NO. 74214					
PLOT DATE = 12/23/2008		DATE -	REVISED -			ILLINOIS FED. AID PROJECT					
SCALE: SHEET NO. OF SHEETS STA. 508+60.00 TO STA. 508+75.00											