
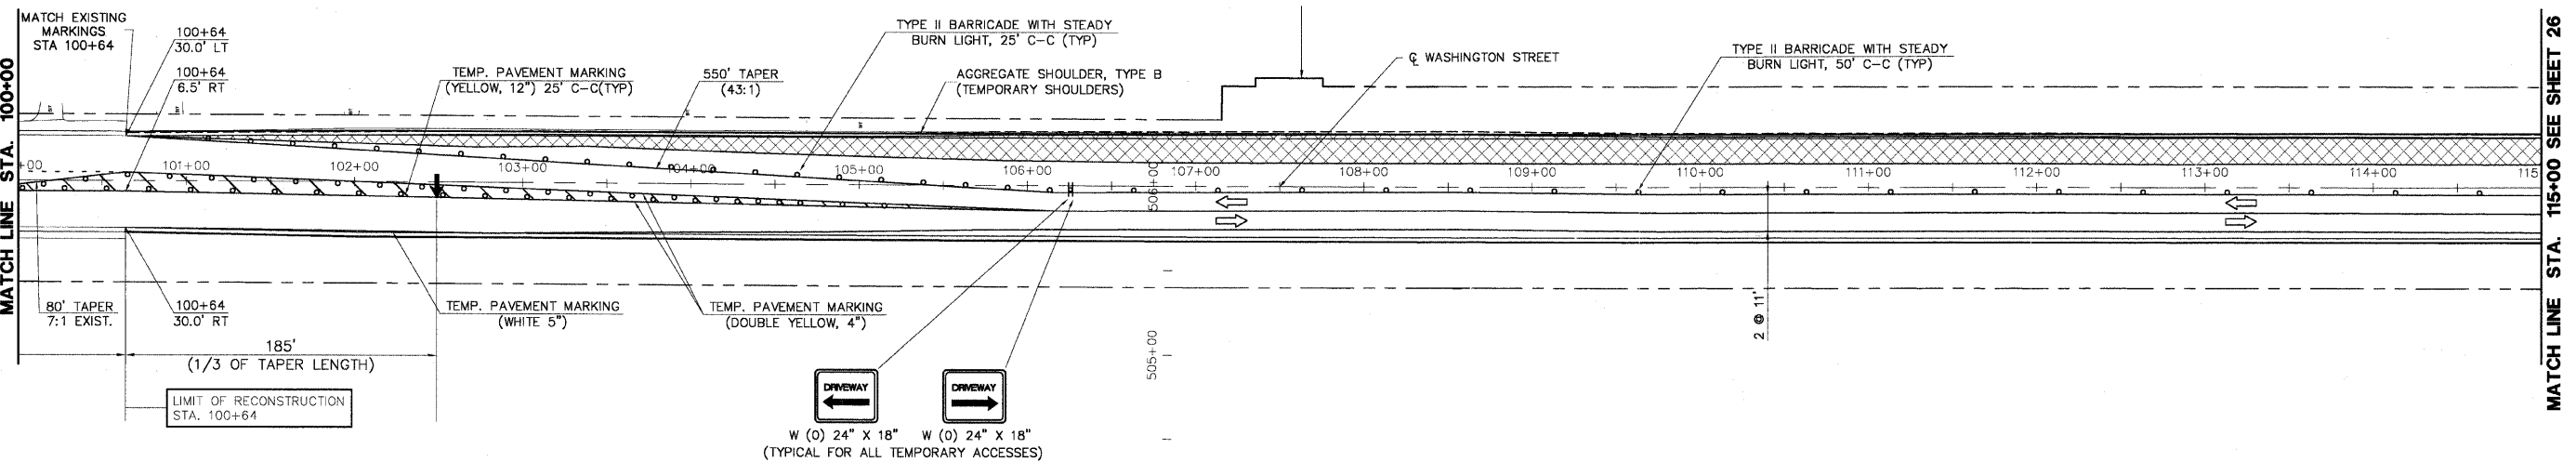
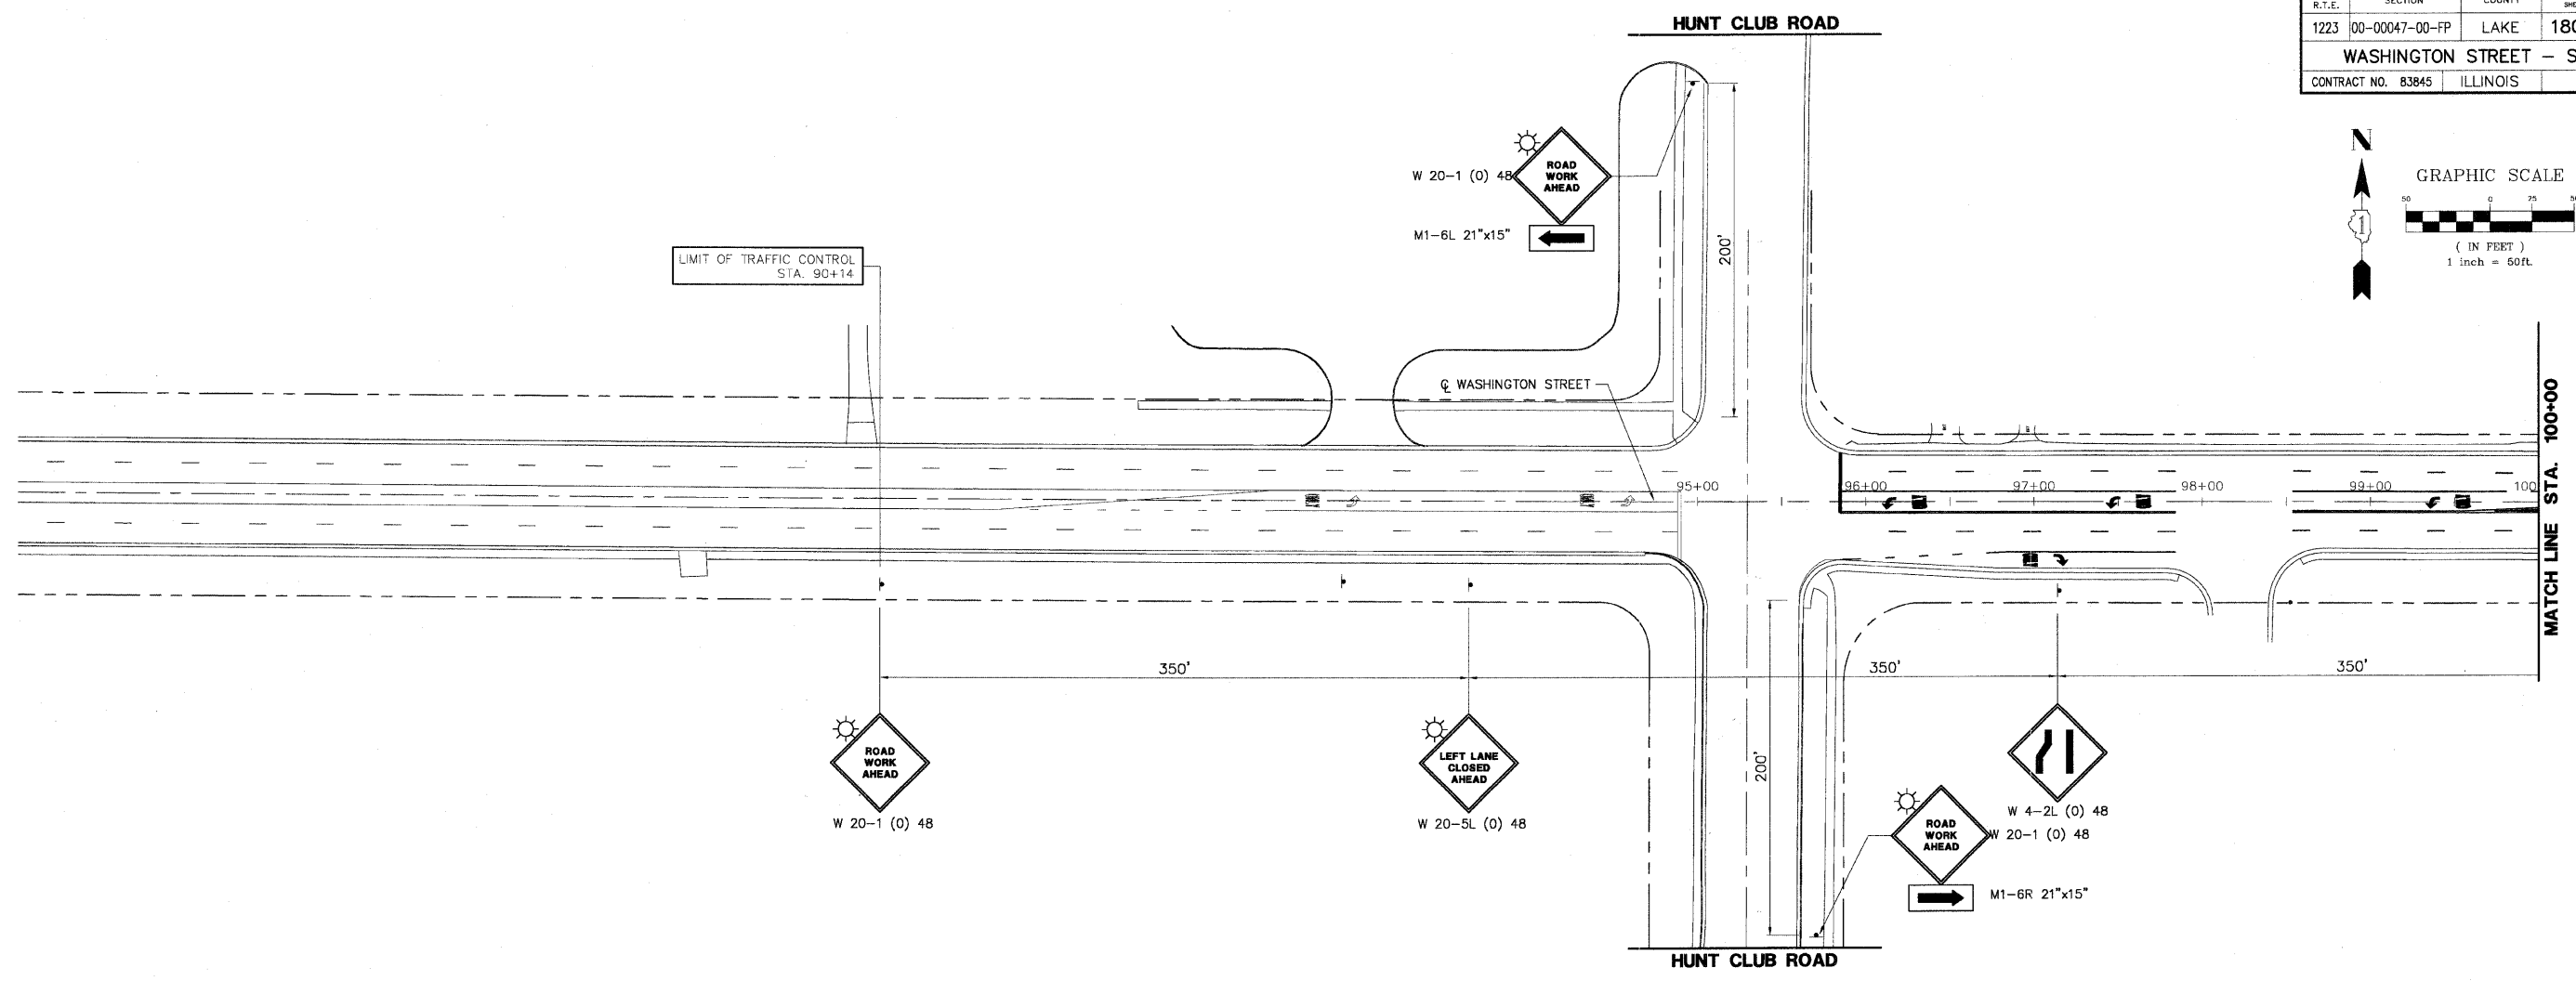


F.A.U. R.T.E.	SECTION	COUNTY	TOTAL SHEETS	SHEET NO.
1223	00-00047-00-FP	LAKE	180	25
WASHINGTON STREET - STAGE I				
CONTRACT NO. B3845		ILLINOIS		

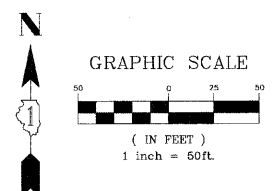

**LEGEND**

- |  |                    |  |  |
|--|--------------------|--|--|
|  | TEMPORARY PAVEMENT |  | TYPE II BARRICADES WITH STEADY BURN LIGHT (SHRP BARRICADES USED FOR LANE TAPERS) |
|  | WORK AREA          |  | TYPE II BARRICADES WITH FLASHING LIGHT   |
|  | SIGN               |  | TYPE III BARRICADE   |
|  | ARROW BOARD        |  |  |
|  | VERTICAL BOARD     |  |  |

**NOTE:**  
 TRAFFIC CONTROL SHALL BE IN ACCORDANCE WITH THE DETAILS SHOWN IN THE PLANS AND THE APPLICABLE PORTIONS OF LAKE COUNTY STANDARDS LC7003 AND LC7004.

CONTRACTOR SHALL PROVIDE TEMPORARY DRAINAGE, SPECIFICALLY AT THE PROFILE LOW POINTS AT STATIONS 107+50 AND 137+20. RIP RAP SEDIMENT BASINS, TEMPORARY DITCHING, TEMPORARY UNDERDRAINS SHALL BE USED TO FACILITATE POSITIVE DRAINAGE AWAY FROM THE PROPOSED AGGREGATE SUBGRADE.

ALL TEMPORARY PAVEMENT MARKINGS WHICH ARE INSTALLED OUTSIDE THE LIMITS OF CONSTRUCTION, SHALL BE TYPE III TAPE.

CEMETERY ROAD NORTH OF WASHINGTON STREET SHALL BE CLOSED DURING STAGE II AND STAGE III OF THIS PLAN

PLANS PREPARED BY:  
**GEWALT HAMILTON ASSOCIATES, INC.**  
 Consulting Engineers & Surveyors  
 850 Forest Edge Drive  
 Vernon Hills, IL 60061  
 (847) 478-9700  
 (847) 478-9701 Fax

REVISIONS	
NAME	DATE
REV.-1 IDOT COMMENTS	02-03-06
REV.-2 PLANS STAGED	06-02-06
REV.-5 PRE-FINAL SUB	02-20-09
PS&S SUBMITTAL	04-10-09

ILLINOIS DEPARTMENT OF TRANSPORTATION  
**PROPOSED CONSTRUCTION STAGING & TRAFFIC CONTROL - STAGE I**  
 WASHINGTON STREET  
 STA 85+00 TO 115+00  
 SCALE: 1"=50'  
 DATE: 11-02-04  
 DRAWN BY: CGP  
 DESIGNED BY: JRD  
 CHECKED BY: BLS