


SANITARY MANHOLE

Issued by: DLZ 10/11/00	Approved by: SD 14/06
By: SD	Revised: 14/06
Date: 10/11/00	


ENGINEERING DEPT. VILLAGE OF GURNEE

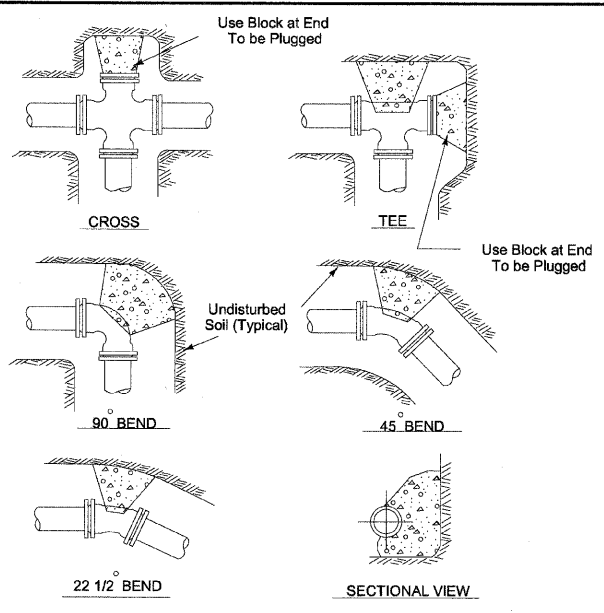

THRUST BLOCK INSTALLATION

Issued by: DLZ 10/11/00	Approved by: SD 14/06
By: SD	Revised: 14/06
Date: 10/11/00	


ENGINEERING DEPT. VILLAGE OF GURNEE

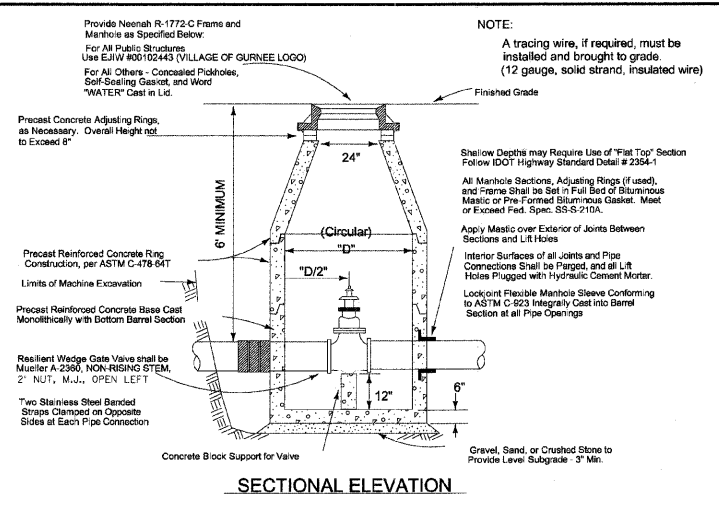

WATERMAIN VALVE VAULT

Issued by: DLZ 10/11/00	Approved by: SD 14/06
By: SD	Revised: 14/06
Date: 10/11/00	


VILLAGE OF GURNEE ENGINEERING DEPARTMENT

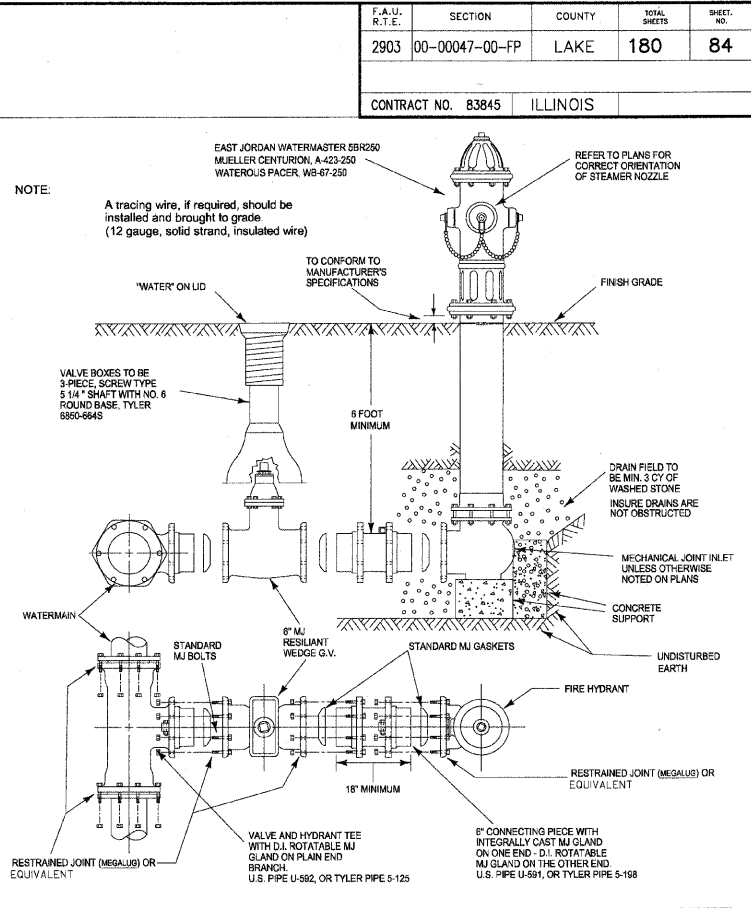

TYPICAL HYDRANT INSTALLATION

Issued by: DLZ 10/11/00	Approved by: SD 14/06
By: SD	Revised: 14/06
Date: 10/11/00	


VILLAGE OF GURNEE ENGINEERING DEPARTMENT

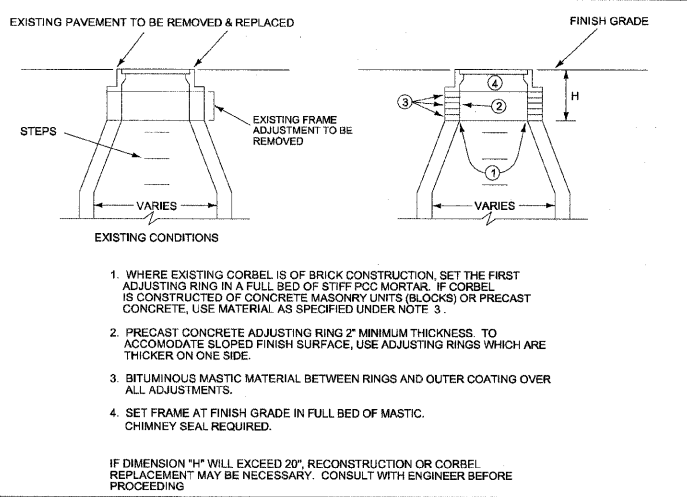

"BOX OUT" DETAILS

Issued by: DLZ 10/11/00	Approved by: SD 14/06
By: SD	Revised: 14/06
Date: 10/11/00	

ENGINEERING DEPT. VILLAGE OF GURNEE

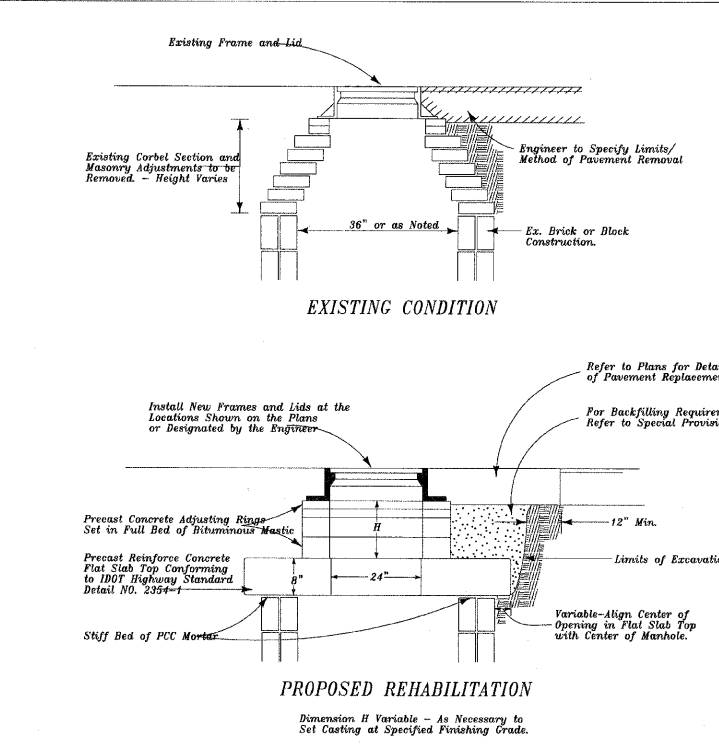

SANITARY MANHOLE RECONSTRUCTION

Issued by: DLZ 10/11/00	Approved by: DLZ
By: RMD	Revised: 12-14-80
Date: 10/11/00	

VILLAGE OF GURNEE ENGINEERING DEPARTMENT

STANDARD NO. 029

PLANS PREPARED BY:
GEWALT HAMILTON ASSOCIATES, INC.
Consulting Engineers & Surveyors
650 Forest Edge Drive
Vernon Hills, IL 60061
(847) 478-9700
(847) 478-9701 Fax

REVISIONS	
NAME	DATE
REV.-1 IDOT COMMENTS	02-03-06
REV.-2 PLANS STAGED	06-02-06
REV.-5 PRE-FINAL SUB	02-20-09
PS&E SUBMITTAL	04-10-09

ILLINOIS DEPARTMENT OF TRANSPORTATION
DETAIL SHEET

PROPOSED ROADWAY WIDENING AND INTERSECTION IMPROVEMENTS TRI STATE PARKWAY

SCALE: H: 1"=20' V: 1"=5'
DATE: 10-05-04

DRAWN BY: COP
DESIGNED BY: TPG
CHECKED BY: BLS