


STATION	OFFSET	SYMBOL	DESCRIPTION
201+17	20 RT	PC	CHANTICLEER CALLERY PEAR
201+40	40 LT	TC	GREENSPIRE LITTLELEAF LINDEN
201+45	20 RT	PC	CHANTICLEER CALLERY PEAR
201+90	40 LT	ASGM	GREEN MOUNTAIN SUGAR MAPLE
202+40	40 LT	ASGM	GREEN MOUNTAIN SUGAR MAPLE
202+80	40 LT	MP	PRAIRIEFIRE CRABAPPLE
202+87	20 RT	AFM	MARMO FREEMAN MAPLE
203+43	40 LT	MP	PRAIRIEFIRE CRABAPPLE
203+57	40 LT	MP	PRAIRIEFIRE CRABAPPLE
203+58	20 RT	AFM	MARMO FREEMAN MAPLE
203+70	40 LT	MP	PRAIRIEFIRE CRABAPPLE
203+92	40 LT	OV	AMERICAN HOPHORNBEAM
204+14	40 LT	OV	AMERICAN HOPHORNBEAM
204+34	40 LT	OV	AMERICAN HOPHORNBEAM
204+38	20 RT	QB	SWAMP WHITE OAK
204+75	40 LT	TC	GREENSPIRE LITTLELEAF LINDEN
205+36	40 LT	TC	GREENSPIRE LITTLELEAF LINDEN
205+67	40 LT	TC	GREENSPIRE LITTLELEAF LINDEN

STATION	OFFSET	SYMBOL	DESCRIPTION
210+30	20 RT	AFM	MARMO FREEMAN MAPLE
210+55	35 LT	MRJ	RED JEWEL CRABAPPLE
210+82	35 LT	MRJ	RED JEWEL CRABAPPLE
210+82	20 RT	AFM	MARMO FREEMAN MAPLE
211+10	20 RT	PC	CHANTICLEER CALLERY PEAR
211+10	20 LT	TT	SILVER LINDEN
211+42	20 LT	PC	CHANTICLEER PEAR
211+95	20 LT	MP	PRAIRIEFIRE CRABAPPLE
212+25	20 LT	MP	PRAIRIEFIRE CRABAPPLE
212+27	20 RT	CO	COMMON HACKBERRY
212+56	20 LT	MP	PRAIRIEFIRE CRABAPPLE
212+77	20 RT	ASGM	GREEN MOUNTAIN SUGAR MAPLE
212+84	20 LT	MP	PRAIRIEFIRE CRABAPPLE
213+25	20 RT	ASGM	GREEN MOUNTAIN SUGAR MAPLE
213+80	20 RT	AF	AUTUMN BLAZE FREEMAN MAPLE
214+35	20 RT	AF	AUTUMN BLAZE FREEMAN MAPLE
215+40	20 RT	TT	SILVER LINDEN
215+79	20 RT	TT	SILVER LINDEN


STATION	OFFSET	SYMBOL	DESCRIPTION
216+80	20 LT	TC	GREENSPIRE LITTLELEAF LINDEN
217+23	20 LT	MP	PRAIRIEFIRE CRABAPPLE
217+48	20 LT	MP	PRAIRIEFIRE CRABAPPLE
217+82	20 LT	MP	PRAIRIEFIRE CRABAPPLE
218+10	20 LT	TC	GREENSPIRE LITTLELEAF LINDEN
218+39	20 LT	TC	GREENSPIRE LITTLELEAF LINDEN
218+77	20 LT	MRJ	RED JEWEL CRABAPPLE
219+10	20 LT	MRJ	RED JEWEL CRABAPPLE
219+36	20 LT	MRJ	RED JEWEL CRABAPPLE
219+67	20 LT	MRJ	RED JEWEL CRABAPPLE
219+96	20 LT	TC	GREENSPIRE LITTLELEAF LINDEN
220+39	20 LT	CJ	KATSURATREE
220+67	20 LT	CJ	KATSURATREE
221+02	20 LT	CJ	KATSURATREE
221+56	20 LT	PC	CHANTICLEER CALLERY PEAR
221+85	20 LT	PC	CHANTICLEER CALLERY PEAR
222+18	20 LT	TC	GREENSPIRE LITTLELEAF LINDEN
222+37	20 LT	TC	GREENSPIRE LITTLELEAF LINDEN

F.A.U. R.T.E.	SECTION	COUNTY	TOTAL SHEETS	SHEET NO.
2903	00-00047-00-FP	LAKE	180	90

LANDSCAPE & PAV'T MARKING PLAN
CONTRACT NO. 83845 ILLINOIS

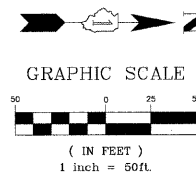


NOTE: PROPOSED LANDSCAPING TO BE PLACED WITHIN THE VILLAGE R.O.W.

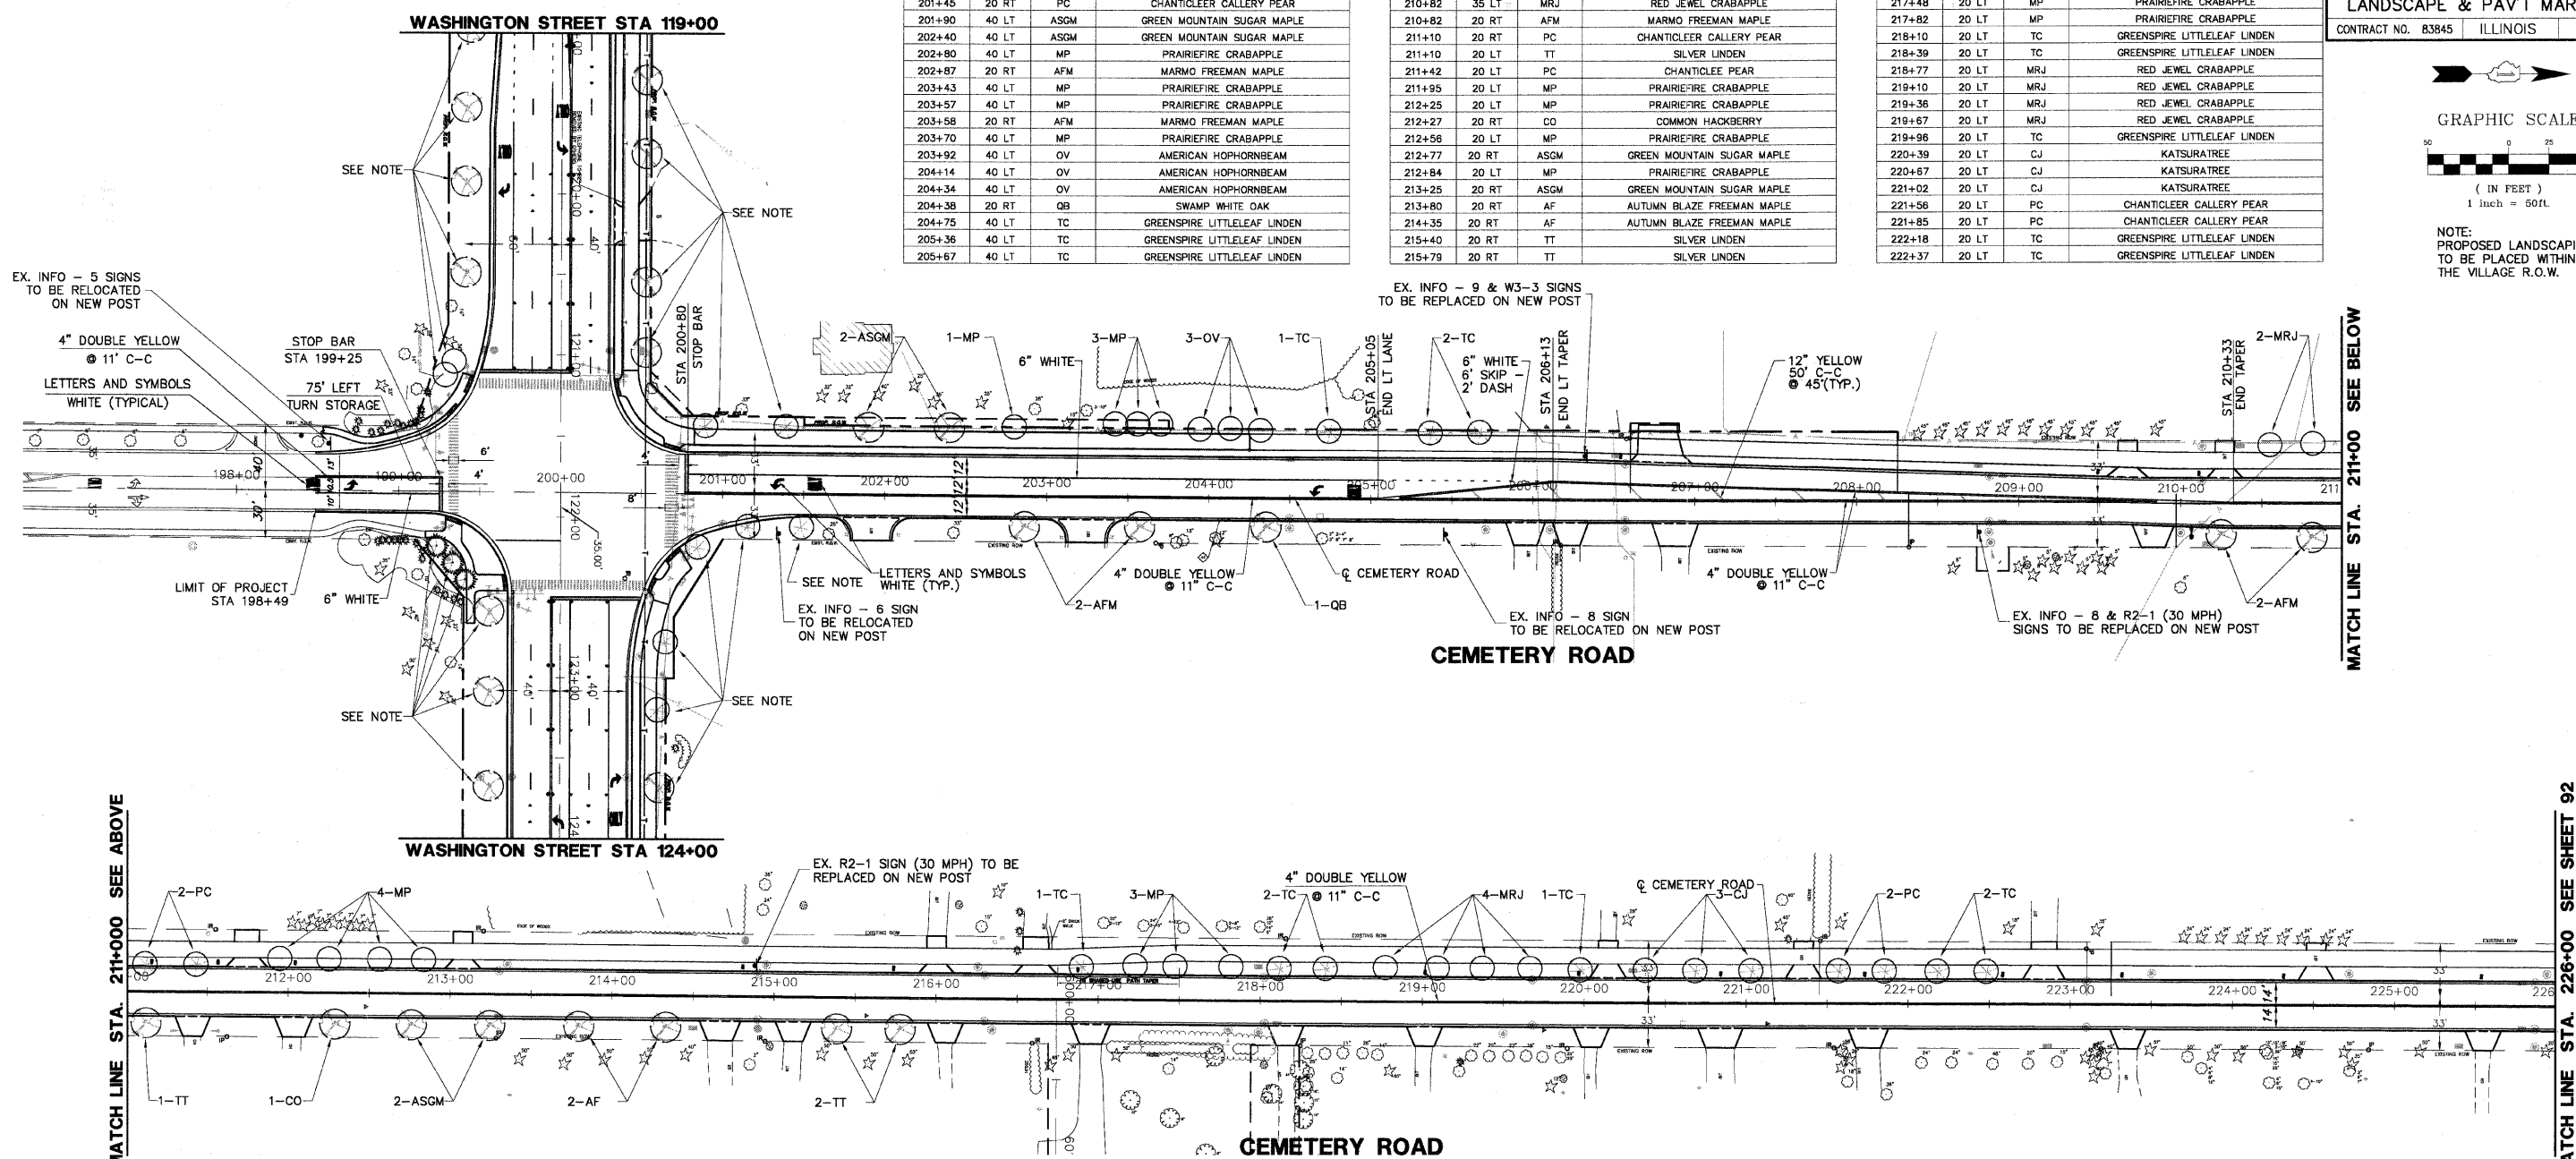

STREET TREE SCHEDULE OF QUANTITY

Sym.	Botanic Name/Common Name	Qty.	Size	Sym.	Botanic Name/Common Name	Qty.	Size
Large Shade Trees				Medium Shade Trees			
AF	Acer x freemanii "Autumn Blaze"	2	3" BB	AG	Alnus glutinosa	0	8' clump
AFM	Acer x freemanii "Marmo"	4	2 1/2" BB	CJ	Cercidiphyllum japonicum	3	8' clump
AS	Acer saccharum	0	3" BB	PC	Pyrus calleryana "Chanticleer"	4	2 1/2" BB
ASGM	Acer saccharum "Green Mountain"	4	2 1/2" BB	TC	Tilia cordata "Greenspire"	9	2 1/2" BB
CO	Celtis occidentalis	1	3" BB				
GB	Ginkgo biloba	0	3" BB	Small Trees			
GD	Gymnocladus dioica	0	3" BB	CC	Cercis canadensis	0	8' clump
QB	Quercus bicolor	1	3" BB	MP	Malus "Prairiefire"	11	2 1/2" BB
QI	Quercus imbricaria	0	3" BB	MRJ	Malus "Red Jewel"	6	2 1/2" BB
QR	Quercus rubra	0	3" BB	OV	Ostrya virginiana	3	8' clump
TA	Tilia americana "Redmond"	0	2 1/2" BB	Evergreen Trees			
TT	Tilia tomentosa	3	2 1/2" BB	PP	Picea pungens	0	7' BB
ZS	Zelkova serrata	0	2 1/2" BB				

SIGN PANEL LEGEND
 ▽ EXISTING SIGN PANEL AND POST
 ▽ PROPOSED SIGN PANEL AND POST

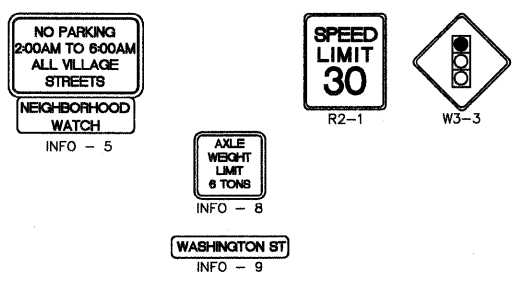

- NOTES:**
- ALL PAVEMENT MARKINGS TO BE THERMOPLASTIC UNLESS OTHERWISE NOTED.
 - ALL AREAS WITH TOPSOIL SHALL BE SEEDED WITH SEEDING, CLASS 2A, UNLESS OTHERWISE NOTED.
 - SEE SHEET 93 FOR ADDITIONAL DETAILS REGARDING LANDSCAPING.
 - RAISED REFLECTIVE PAVEMENT MARKER, TWO WAY AMBER (RRPM) AND ONE WAY CRYSTAL PER IDOT STANDARDS.
 - ALL STANDARD MUTCD SIGNS SHALL BE SALVAGED TO THE LOCAL MUNICIPALITY. NEW SIGN PANELS SHALL BE INSTALLED AS SHOWN.

PLANS PREPARED BY:
GEWALT HAMILTON ASSOCIATES, INC.
 Consulting Engineers & Surveyors
 850 Forest Edge Drive
 Vernon Hills, IL 60061
 (847) 478-9700
 (847) 478-9701 Fax

REVISIONS	
NAME	DATE
REV.-1 IDOT COMMENTS	02-03-06
REV.-2 PLANS STAGED	06-02-06
REV.-5 PRE-FINAL SUB	02-20-09
PS&E SUBMITTAL	04-10-09

ILLINOIS DEPARTMENT OF TRANSPORTATION
PROPOSED PAVEMENT MARKINGS AND LANDSCAPING PLANS
 CEMETERY ROAD
 STA 197+00 TO 226+00
 SCALE: 1"=50'
 DATE: 10-25-04
 DRAWN BY: CGP
 DESIGNED BY: JRD
 CHECKED BY: BLS

MATCH LINE STA. 211+000 SEE ABOVE

MATCH LINE STA. 226+00 SEE SHEET 92

MATCH LINE STA. 211+00 SEE BELOW