


# WISCONSIN

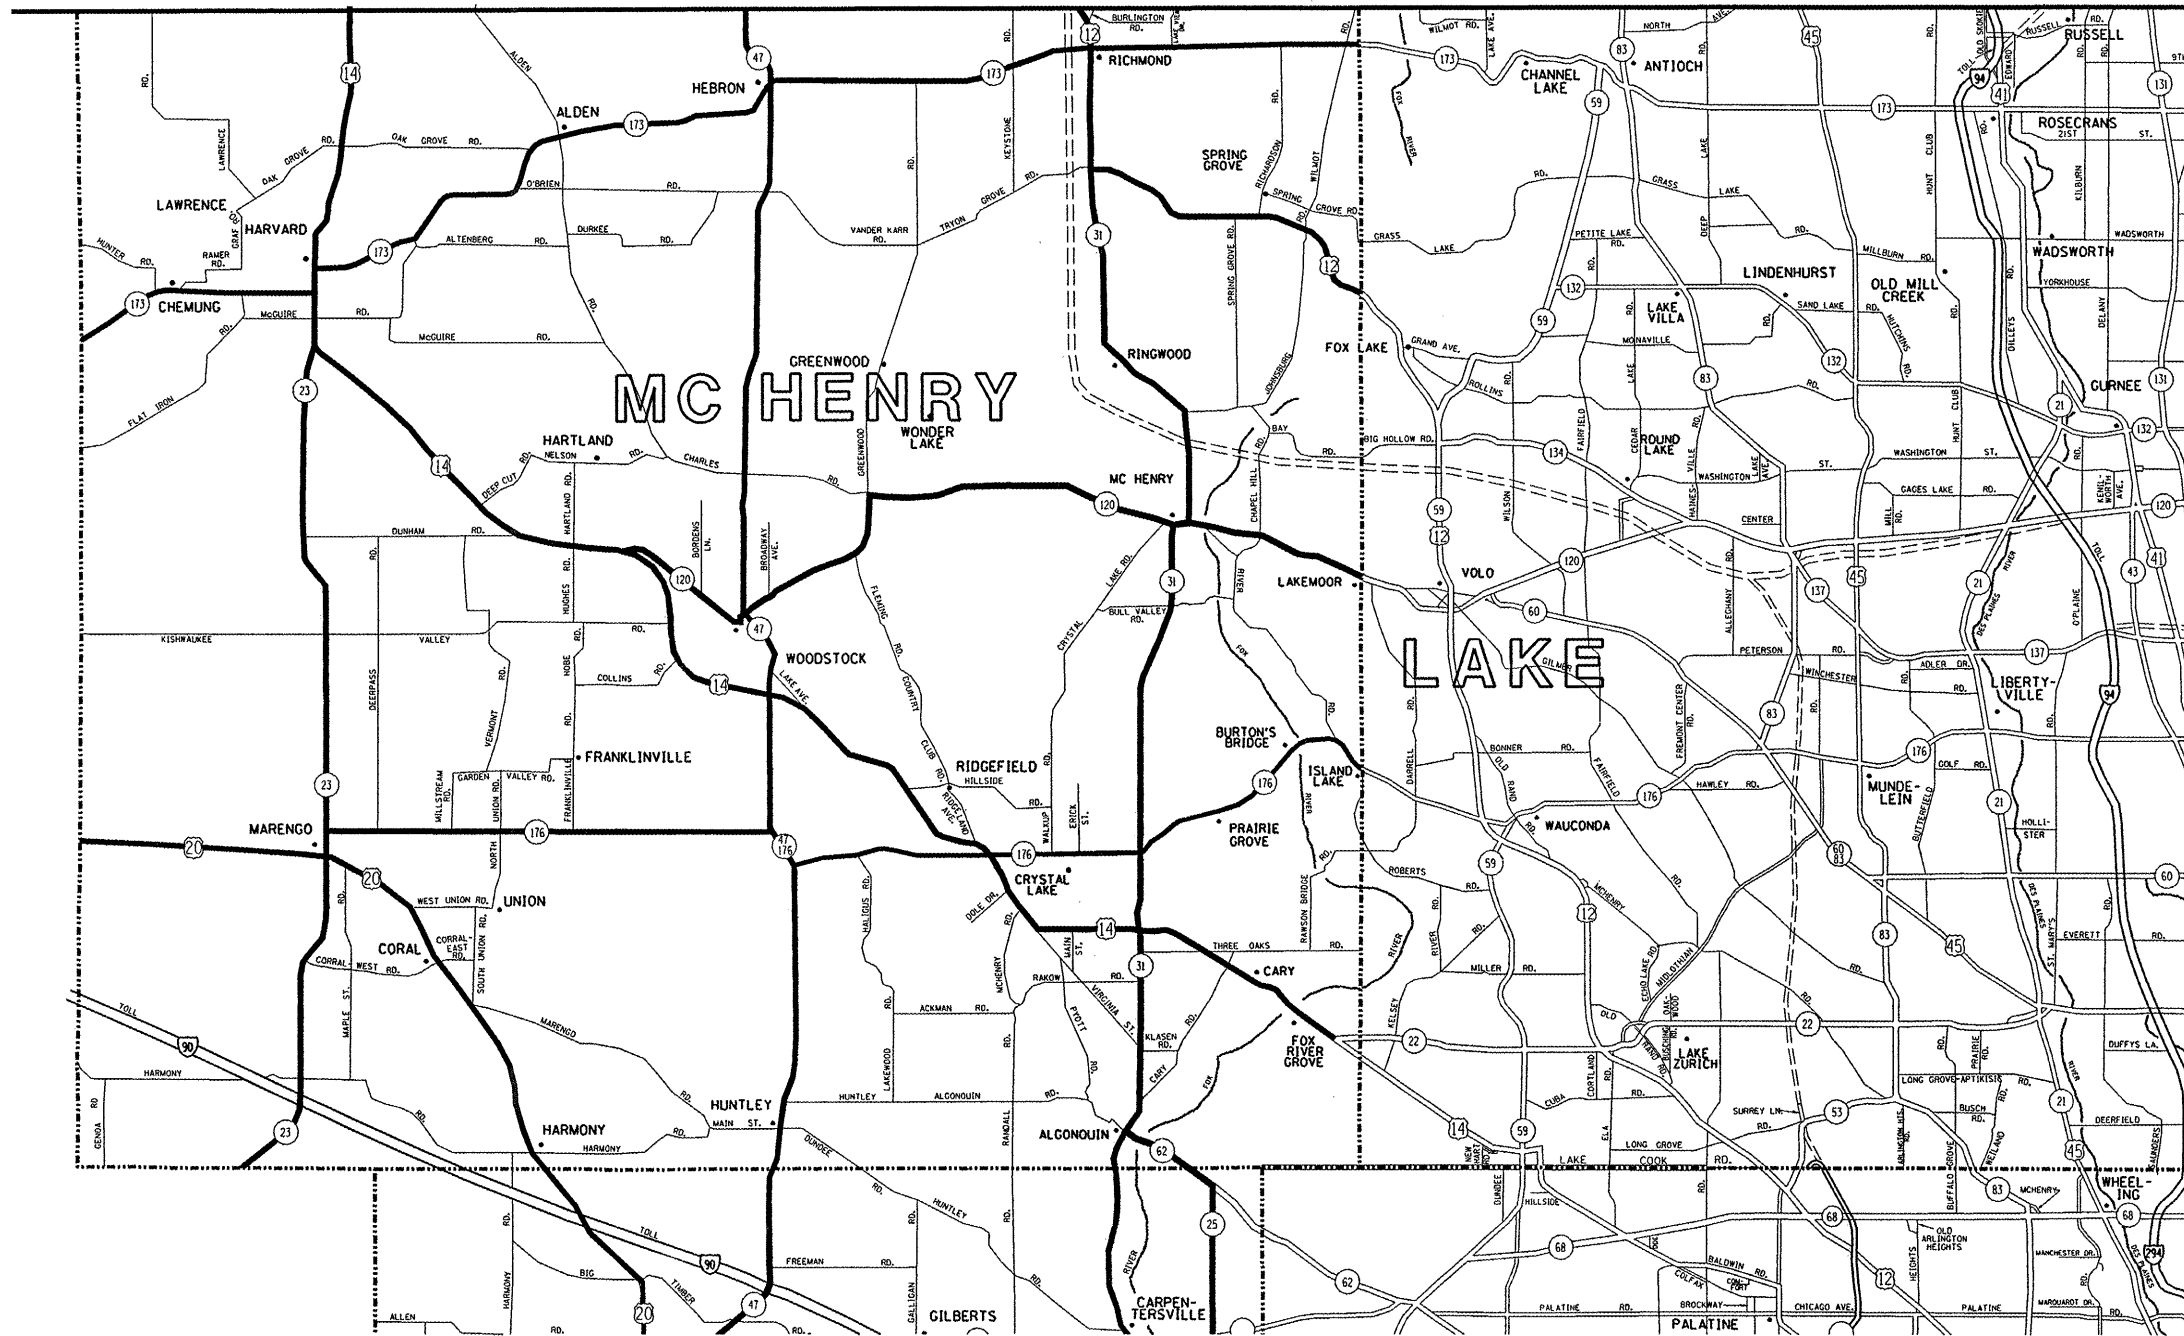

ELGIN SIGN SHOP JURISDICTION

DISTRICT NO. 1

- STATE HIGHWAYS & EXPRESSWAYS WITHIN STATE JURISDICTION (EXCEPT TOLLWAYS)
- FUTURE HIGHWAYS
- VARIOUS AGENCIES HIGHWAYS

SEE NEXT SHEET FOR ELGIN SIGN SHOP CONTINUATION

FILE NAME = c:\projects\4148808\sign\_inst.dgn

USER NAME = shurenish  
 PLOT SCALE = 1/8" = 1' IN.  
 PLOT DATE = 7/30/2008

|            |           |
|------------|-----------|
| DESIGNED - | REVISED - |
| DRAWN -    | REVISED - |
| CHECKED -  | REVISED - |
| DATE -     | REVISED - |

STATE OF ILLINOIS  
 DEPARTMENT OF TRANSPORTATION

ELGIN SIGN SHOP JURISDICTION SHEET 1 OF 2  
 SIGN INSTALLATION AND REPAIR

SCALE: SHEET NO. OF SHEETS STA. TO STA.

|                     |             |        |                           |           |
|---------------------|-------------|--------|---------------------------|-----------|
| F.A. RTE.           | SECTION     | COUNTY | TOTAL SHEETS              | SHEET NO. |
| VAR.                | 2008-026 SG | *      | 9                         | 6         |
| FED. ROAD DIST. NO. |             |        | ILLINOIS FED. AID PROJECT |           |
|                     |             |        | CONTRACT NO. 60E57        |           |

\* VARIOUS