

F.A.P. RTE.	SECTION	COUNTY	TOTAL SHEETS	SHEET NO.
649	28 N & I	LIVINGSTON	6	4
STA.		TO STA.		
FED. ROAD DIST. NO.		ILLINOIS FED. AID PROJECT		

**CONSTRUCTION NOTES:**

CONTRACTOR SHALL INSTALL FLASHER BEACONS ATOP THE STOP AHEAD SIGNS ALONG IL 170 IMMEDIATELY NORTH AND SOUTH OF THE INTERSECTION WITH IL 17.

CONTRACTOR SHALL REPLACE THE EXISTING FLASHER BEACONS AND CONTROLLERS ATOP THE STOP AHEAD SIGNS ALONG IL 17 IMMEDIATELY EAST AND WEST OF THE INTERSECTION WITH IL 170.

CONTRACTOR SHALL REPLACE THE EXISTING FLASHER BEACONS ATOP THE STOP SIGNS AS WELL AS FLASHER CONTROLLER AT THE INTERSECTION OF IL 17 AND IL 170.



THE EXISTING SERVICE INSTALLATIONS FOR BOTH ADVANCE FLASHERS AND INTERSECTION FLASHERS SHALL BE REPLACED WITH NEW WEATHERPROOF STAINLESS STEEL ENCLOSURES.

REMOVAL OF THE FOLLOWING ITEMS SHALL BE PAID FOR AS REMOVE EXISTING TRAFFIC SIGNAL EQUIPMENT:

- 3 EACH - FLASHER CONTROLLER
- 4 EACH - SIGNAL HEAD, 1-FACE, 1-SECTION, POST MOUNTED
- 3 EACH - ELECTRICAL SERVICE


**TRAFFIC SIGNALS LEGEND**

EXISTING	PROPOSED	
		SERVICE INSTALLATION
		FLASHER CONTROLLER
		CONDUIT
		SIGNAL HEAD WITH BACKPLATE
		HANDHOLE
		AERIAL CABLE

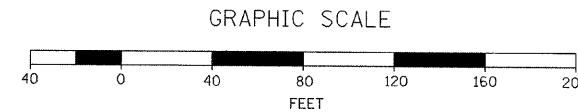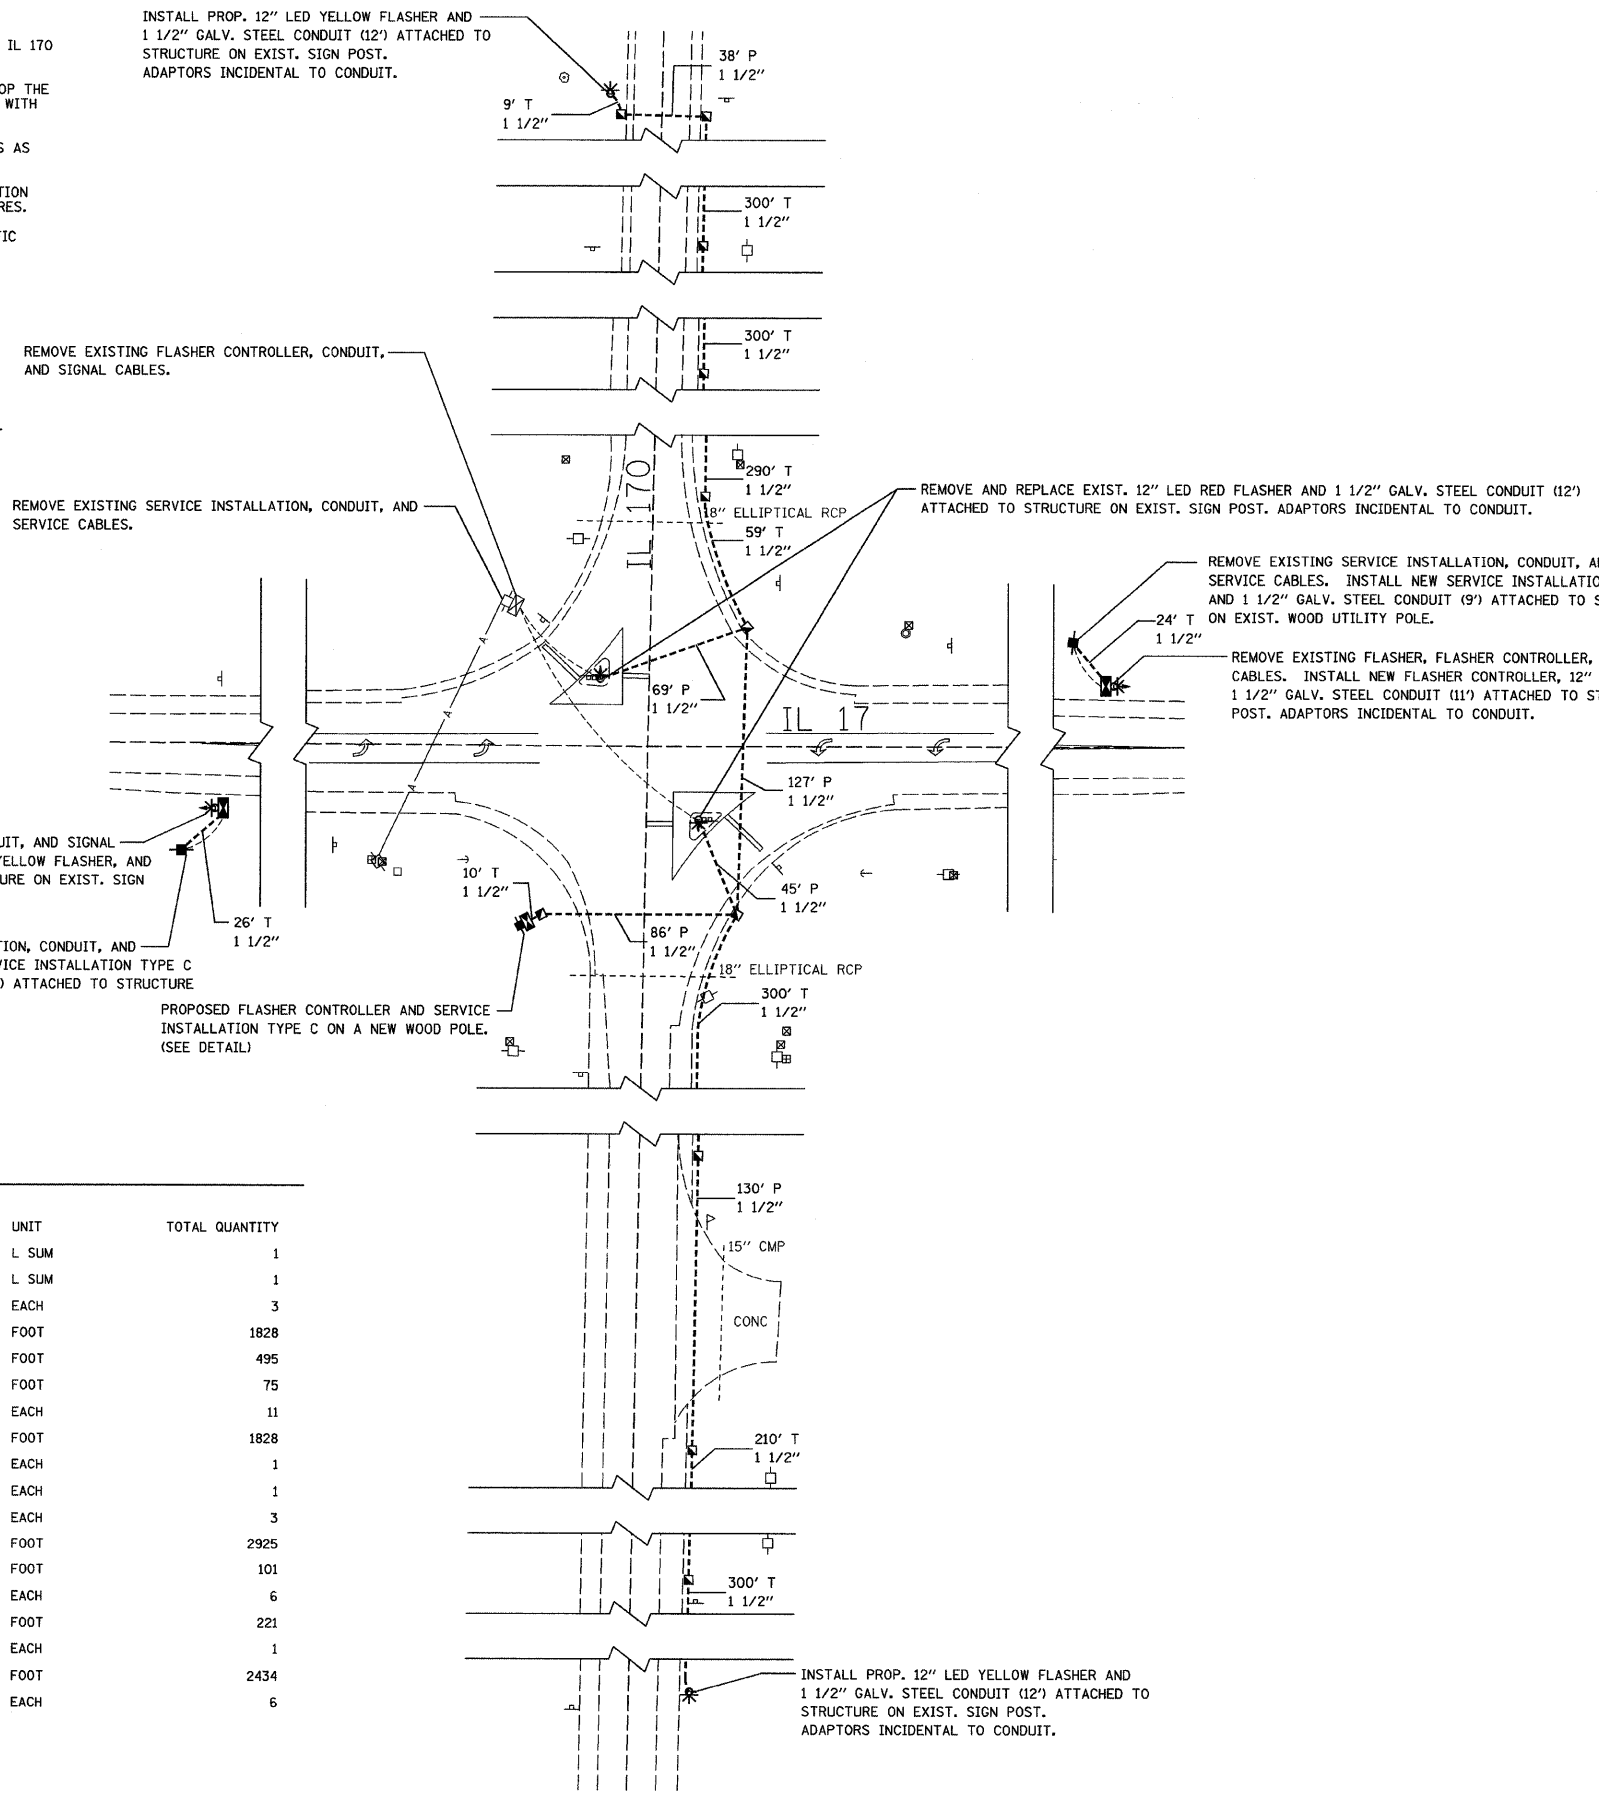

**SCHEDULE OF QUANTITIES**

ITEM NO.	DESCRIPTION	UNIT	TOTAL QUANTITY
67100100	MOBILIZATION	L SUM	1
70100450	TRAFFIC CONTROL AND PROTECTION, STANDARD 701201	L SUM	1
80500300	SERVICE INSTALLATION, TYPE C	EACH	3
81012500	CONDUIT IN TRENCH, 1 1/2" DIA., PVC	FOOT	1828
81021320	CONDUIT PUSHED, 1 1/2" DIA., PVC	FOOT	495
81100500	CONDUIT ATTACHED TO STRUCTURE, 1 1/2" DIA., GALVANIZED STEEL	FOOT	75
81400700	HANDHOLE, PORTLAND CEMENT CONCRETE	EACH	11
81900200	TRENCH BACKFILL FOR ELECTRICAL WORK	FOOT	1828
83057150	LIGHT POLE, WOOD, 30 FOOT, CLASS 4	EACH	1
85000500	MAINTENANCE OF EXISTING FLASHING BEACON INSTALLATION	EACH	1
85800100	FLASHER CONTROLLER	EACH	3
87301215	ELECTRIC CABLE IN CONDUIT, SIGNAL NO. 14 2C	FOOT	2925
87301805	ELECTRIC CABLE IN CONDUIT, SERVICE, NO. 6 2C	FOOT	101
88040030	SIGNAL HEAD, POLYCARBONATE, LED, 1-FACE, 1-SECTION, POST MOUNTED	EACH	6
89502300	REMOVE ELECTRIC CABLE FROM CONDUIT	FOOT	221
89502375	REMOVE EXISTING TRAFFIC SIGNAL EQUIPMENT	EACH	1
X8730027	ELECTRIC CABLE IN CONDUIT, GROUNDING, NO. 6 1C	FOOT	2434
Z0055300	RUMBLE STRIP	EACH	6

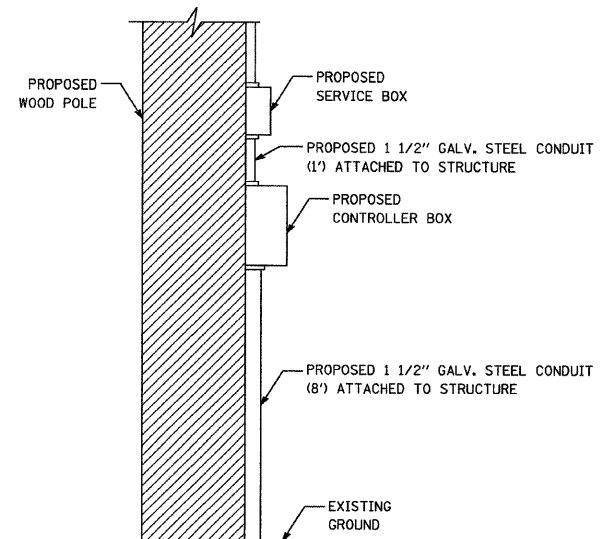

**INTERSECTION CONTROLLER/SERVICE BOX INSTALLATION**  
N.T.S.

REVISIONS	
NAME	DATE

ILLINOIS DEPARTMENT OF TRANSPORTATION  
TRAFFIC SIGNAL PLAN  
FAP 649 (IL 17)  
SECTION 28 N & I  
LIVINGSTON COUNTY

SCALE: VERT. 1" = 40'  
HORIZ. 1" = 40'  
DATE 05/08

DRAWN BY NOE  
CHECKED BY JLS