


ROUTE NO.	SECTION	COUNTY	TOTAL SHEETS	SHEET NO.
VAR	*	VAR	66	10
FED. ROAD DIST. NO. 4		ILLINOIS	FED. AID PROJECT	

**\* D4 SCOUR MITIGATION 2006**

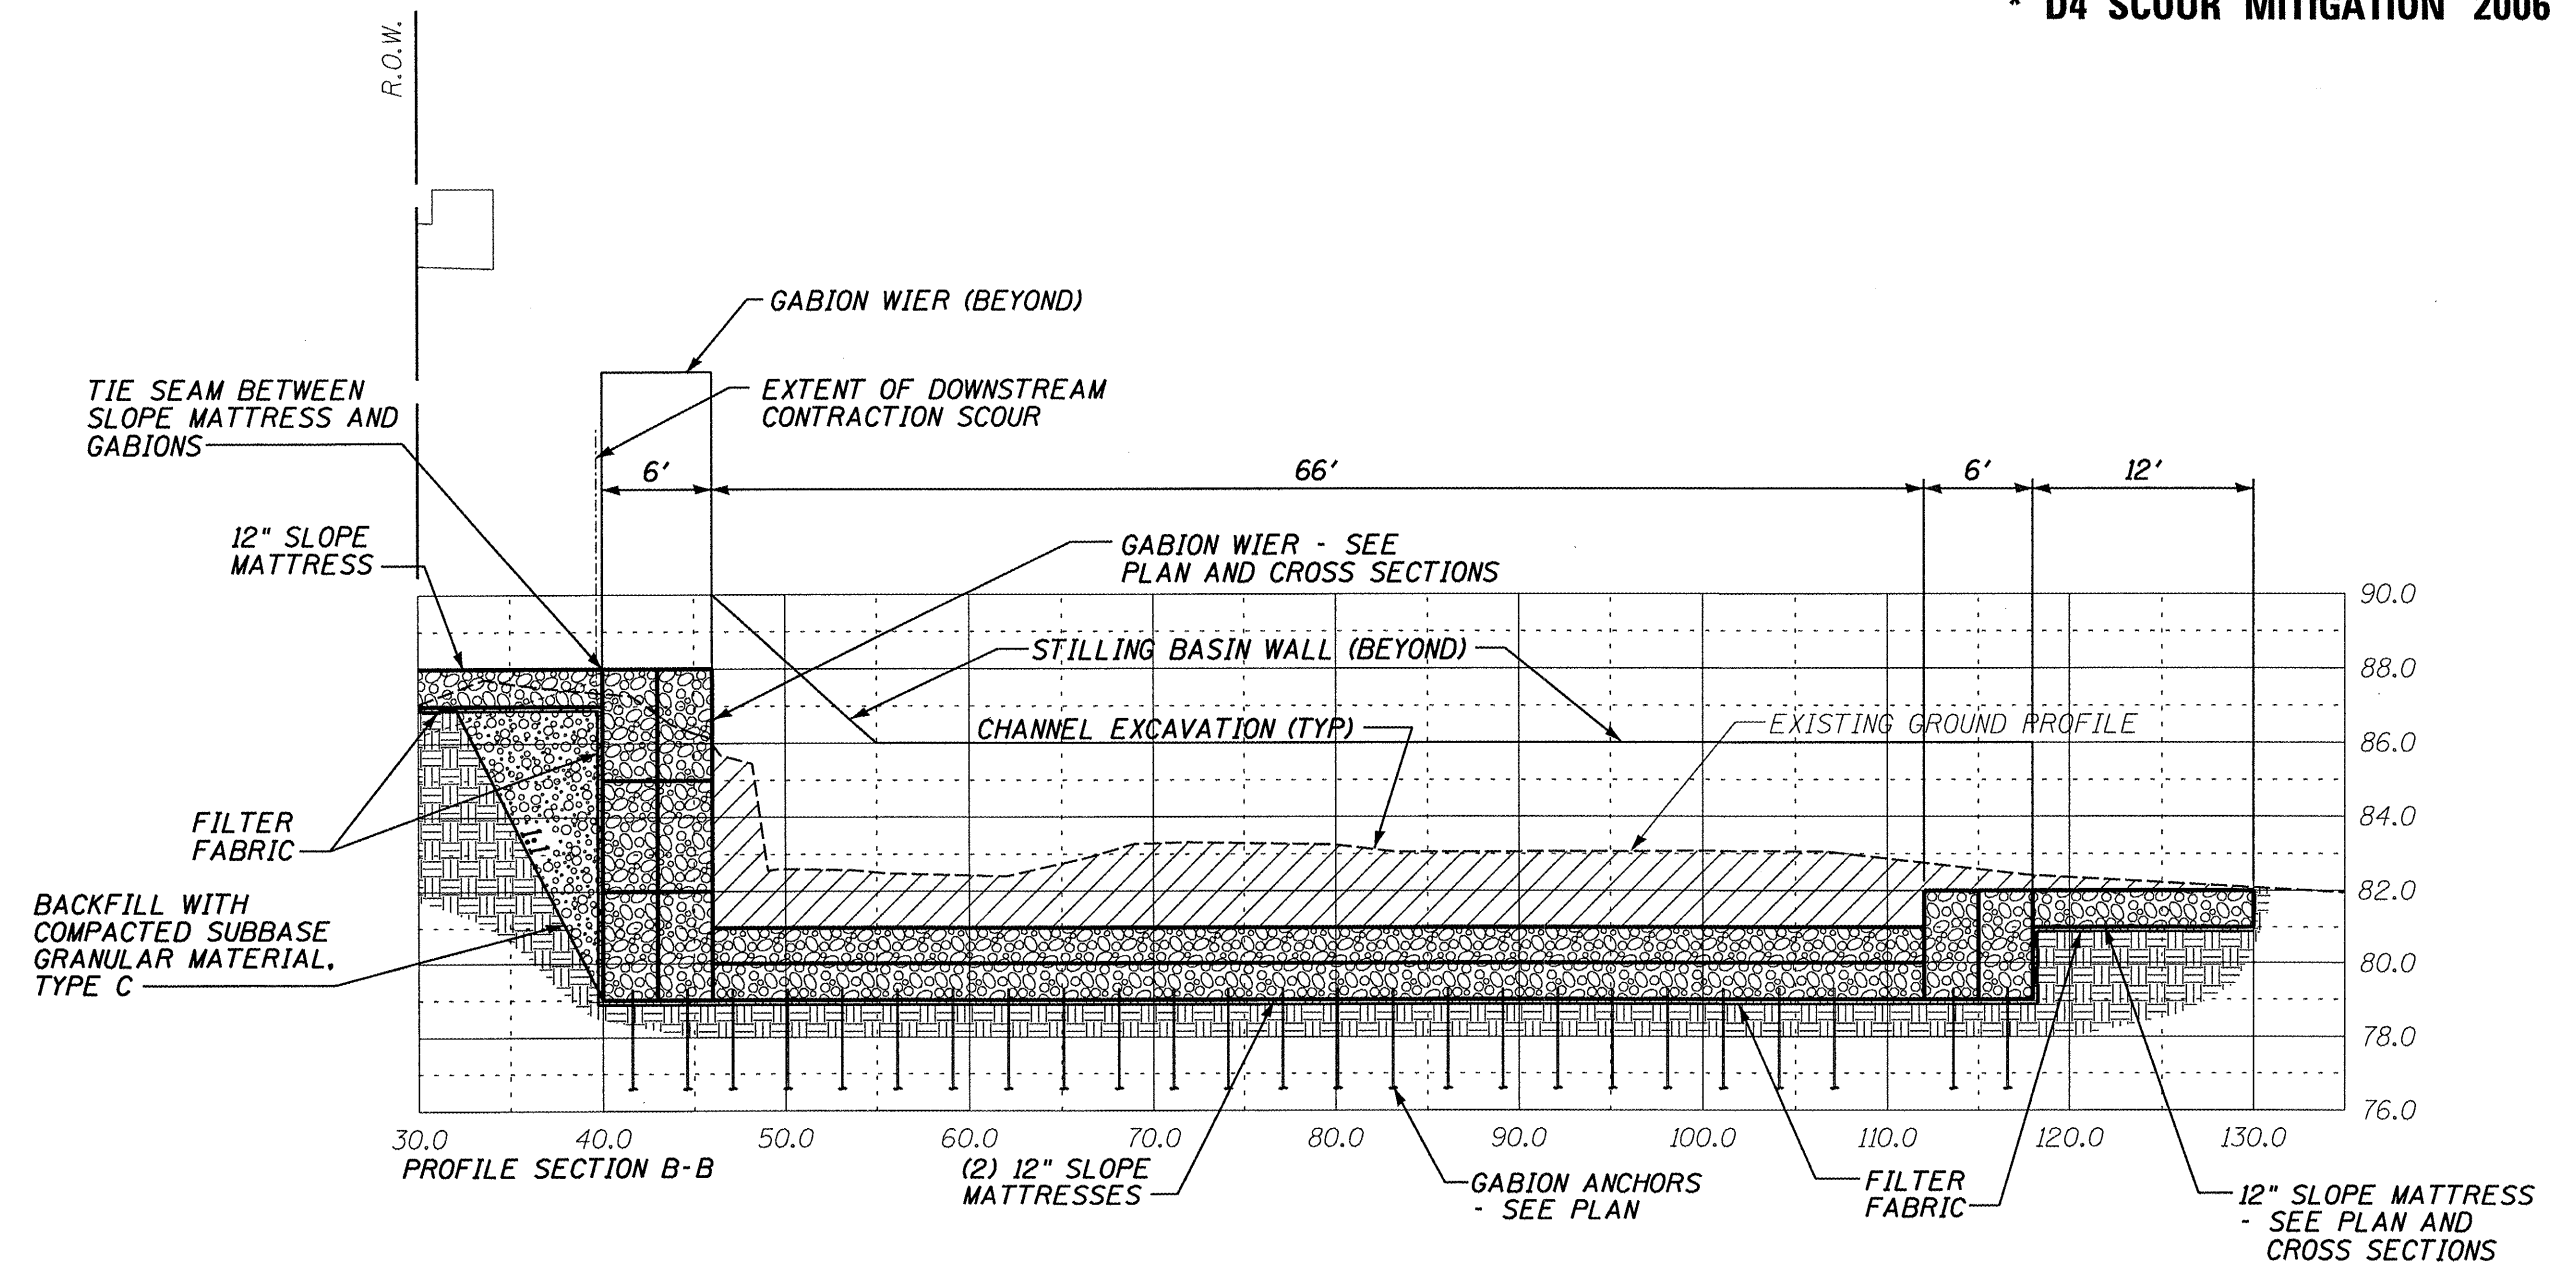

CALCULATED OPENING: 16'  
 MAXIMUM SCOUR CALCULATION:  
 CONTRACTION SCOUR EQUATION = 7 FT

ILLINOIS DEPARTMENT OF TRANSPORTATION  
 SITE PROFILE  
 S.N. 029-0002  
 F.A.P. 0317 (U.S. RTE. 24)  
 OVER DRY RUN CREEK  
 FULTON COUNTY  
 SHEET 6 OF 11  
 SCALE: VERT. 1" = 5' HORIZ. 1" = 10'