


LEGEND


- ROW LINE
- CONCRETE ABUTMENT
- STREAM CENTERLINE
- GABION
- SLOPE MATTRESS
- GABION ANCHOR
- AERIAL TELEPHONE

ROUTE NO.	SECTION	COUNTY	TOTAL SHEETS	SHEET NO.
VAR	*	VAR	66	19
FED. ROAD DIST. NO. 4		ILLINOIS	FED. AID PROJECT	

* D4 SCOUR MITIGATION 2006

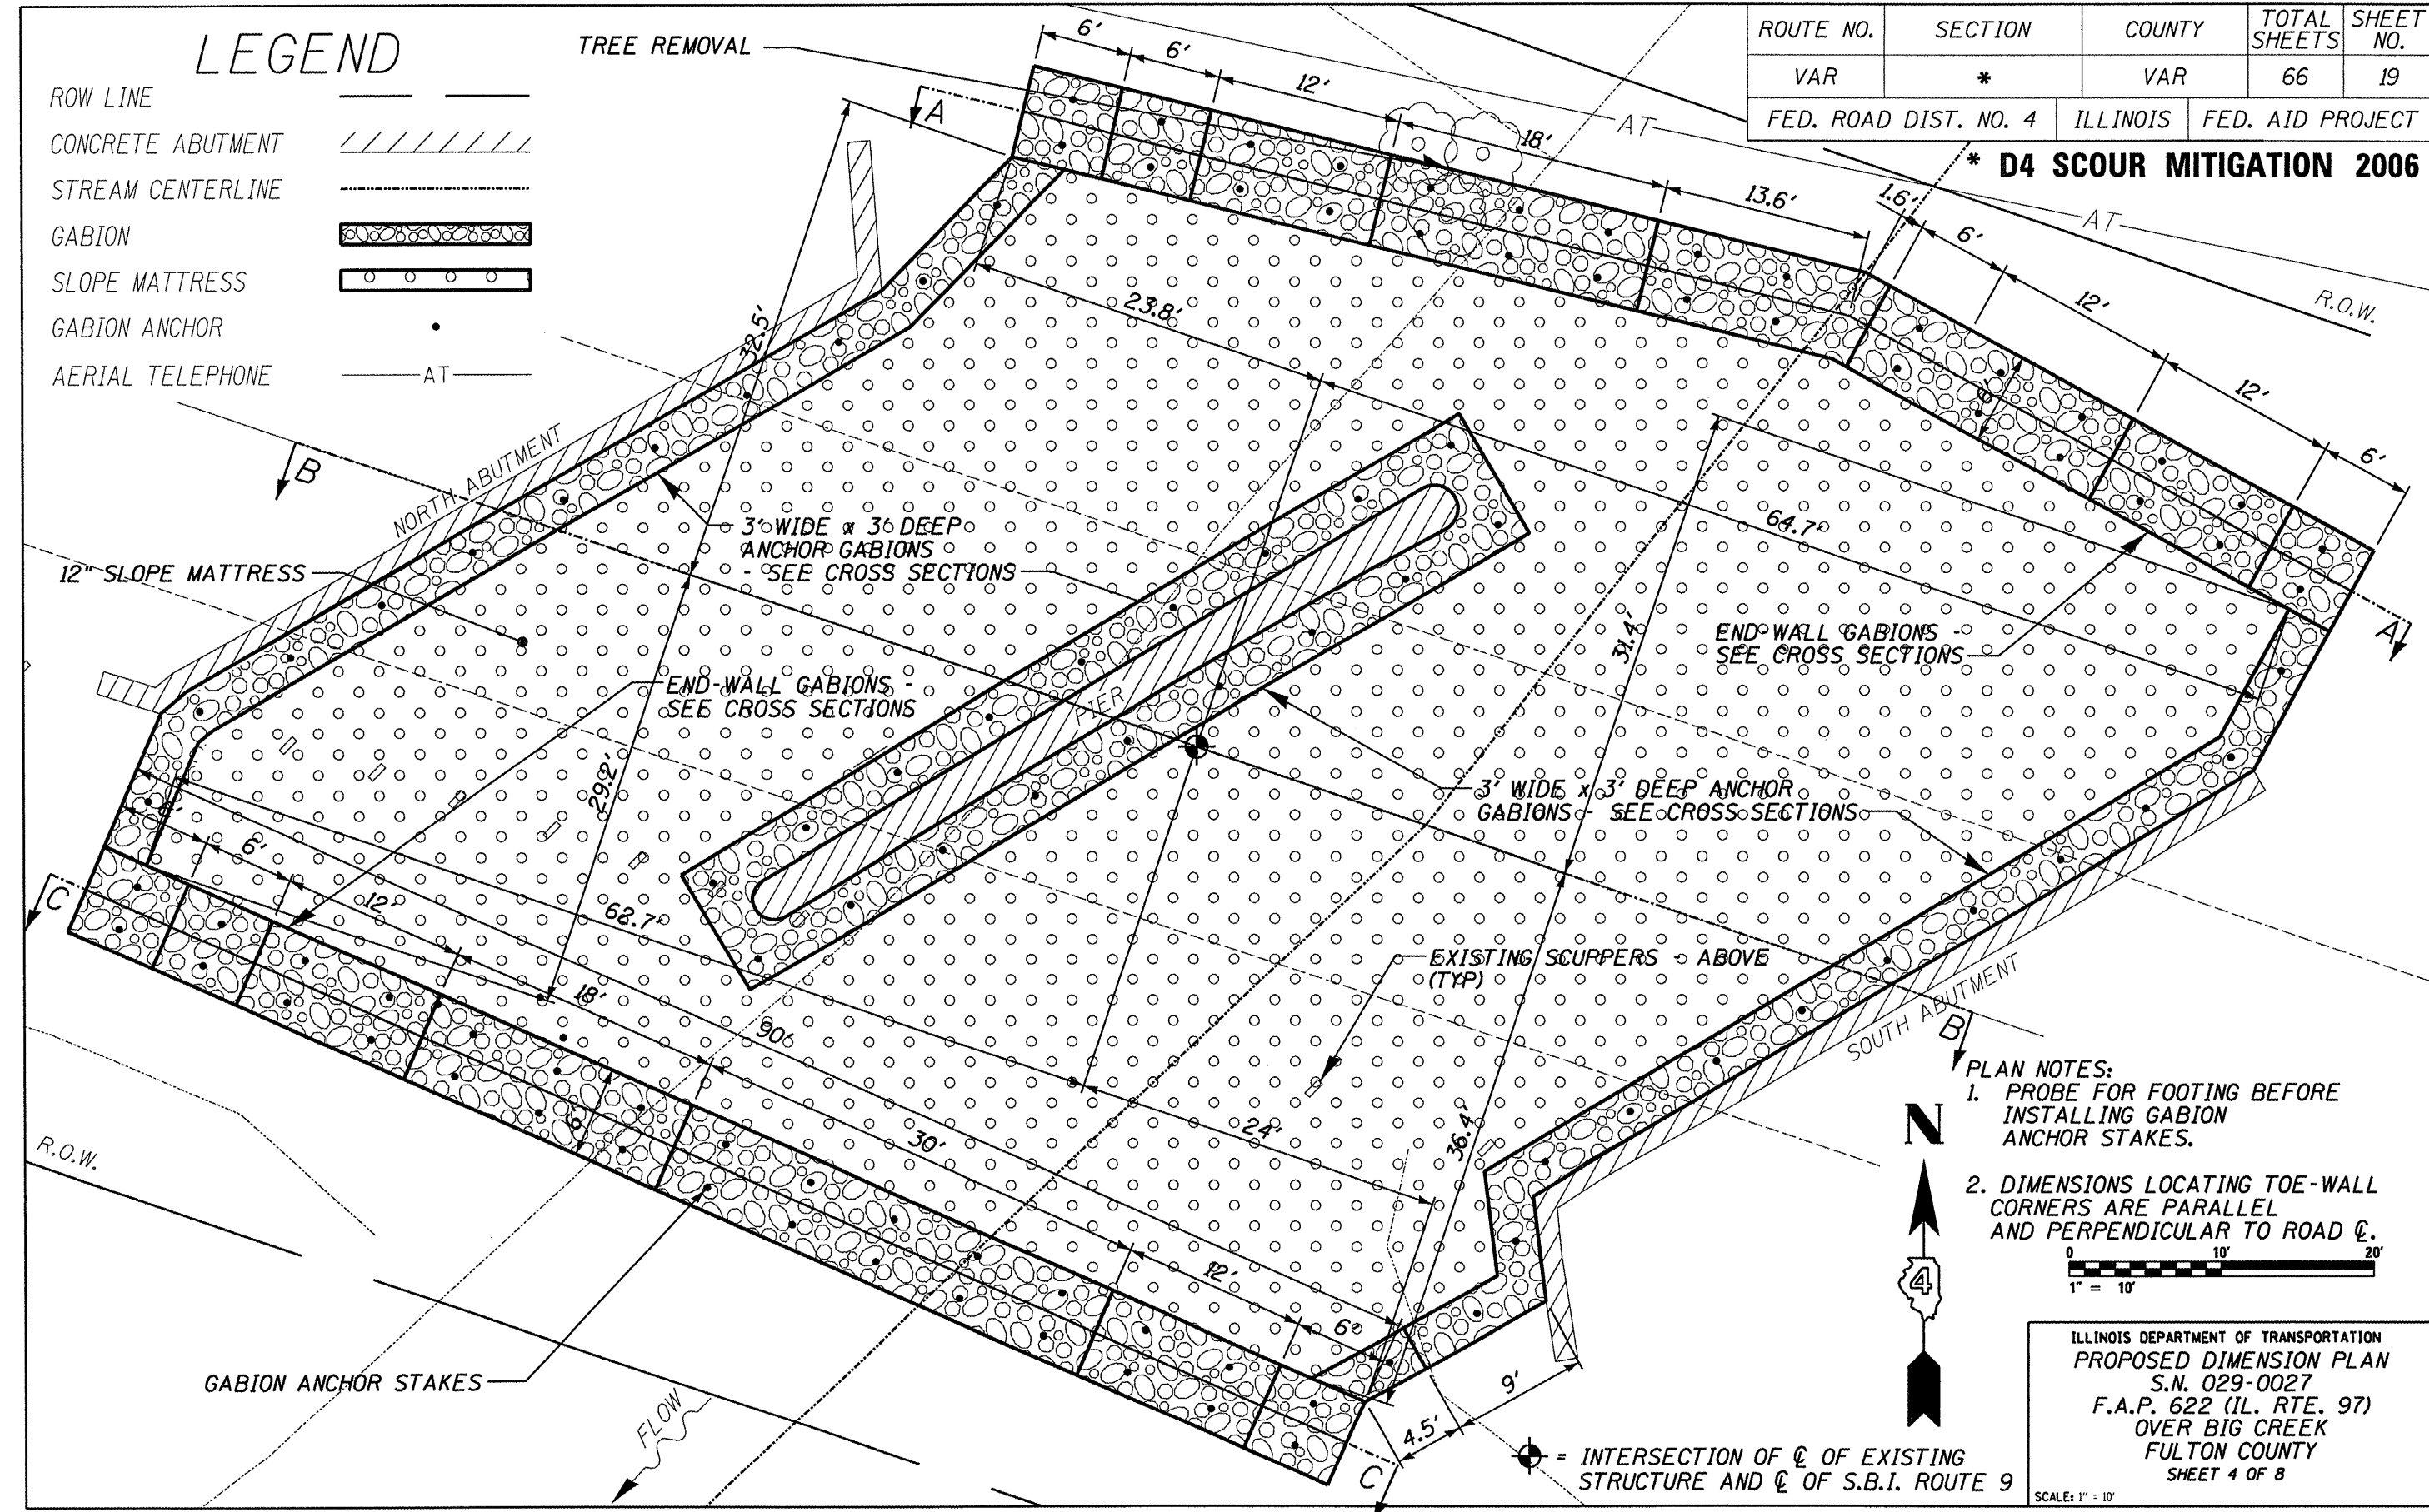

- PLAN NOTES:**
1. PROBE FOR FOOTING BEFORE INSTALLING GABION ANCHOR STAKES.
 2. DIMENSIONS LOCATING TOE-WALL CORNERS ARE PARALLEL AND PERPENDICULAR TO ROAD C.

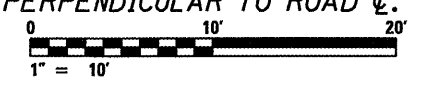

ILLINOIS DEPARTMENT OF TRANSPORTATION
 PROPOSED DIMENSION PLAN
 S.N. 029-0027
 F.A.P. 622 (IL. RTE. 97)
 OVER BIG CREEK
 FULTON COUNTY
 SHEET 4 OF 8

SCALE: 1" = 10'