


ROUTE NO.	SECTION	COUNTY	TOTAL SHEETS	SHEET NO.
VAR	*	VAR	66	33
FED. ROAD DIST. NO. 4		ILLINOIS	FED. AID PROJECT	

**\* D4 SCOUR MITIGATION 2006**

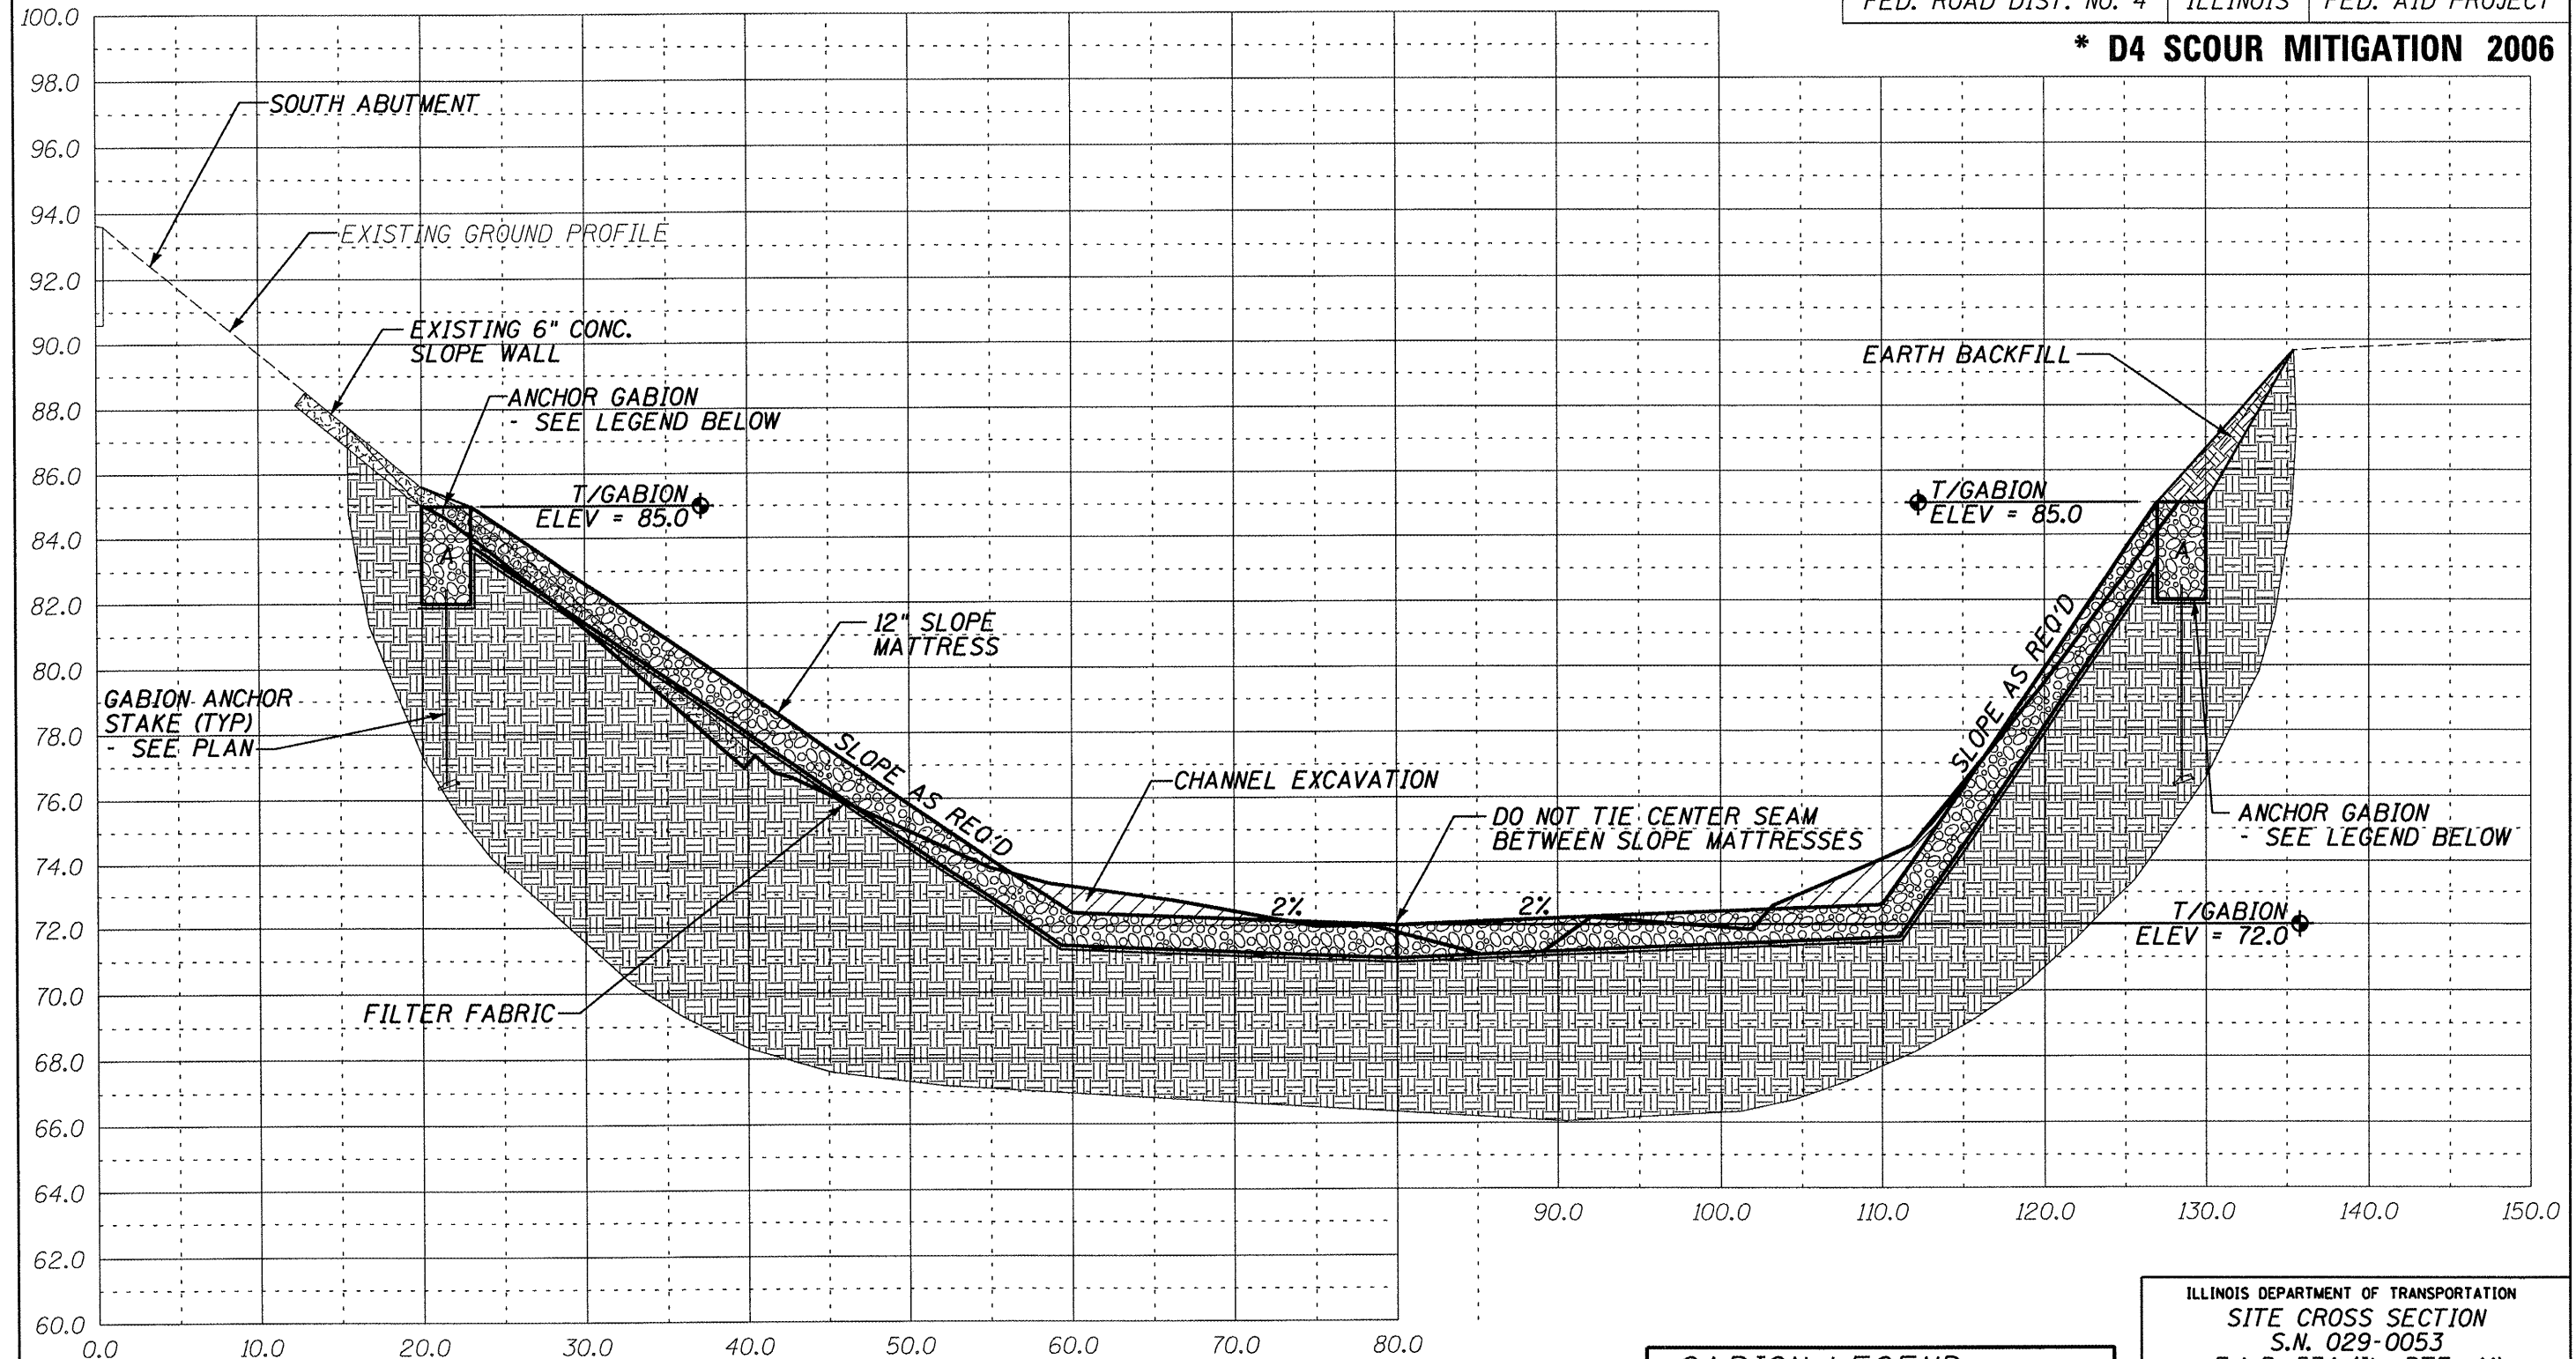

SECTION D-D

GABION LEGEND			
MARK	LENGTH	WIDTH	HEIGHT
A	6'	3'	3'

ILLINOIS DEPARTMENT OF TRANSPORTATION  
 SITE CROSS SECTION  
 S.N. 029-0053  
 F.A.P. 574 (IL. RTE. 41)  
 OVER CEDAR CREEK  
 FULTON COUNTY  
 SHEET 10 OF 11  
 SCALE: HORIZ. 1" = 10' VERT. 1" = 5'