


ROUTE NO.	SECTION	COUNTY	TOTAL SHEETS	SHEET NO.
VAR	*	VAR	66	60
FED. ROAD DIST. NO. 4		ILLINOIS	FED. AID PROJECT	

*** D4 SCOUR MITIGATION 2006**

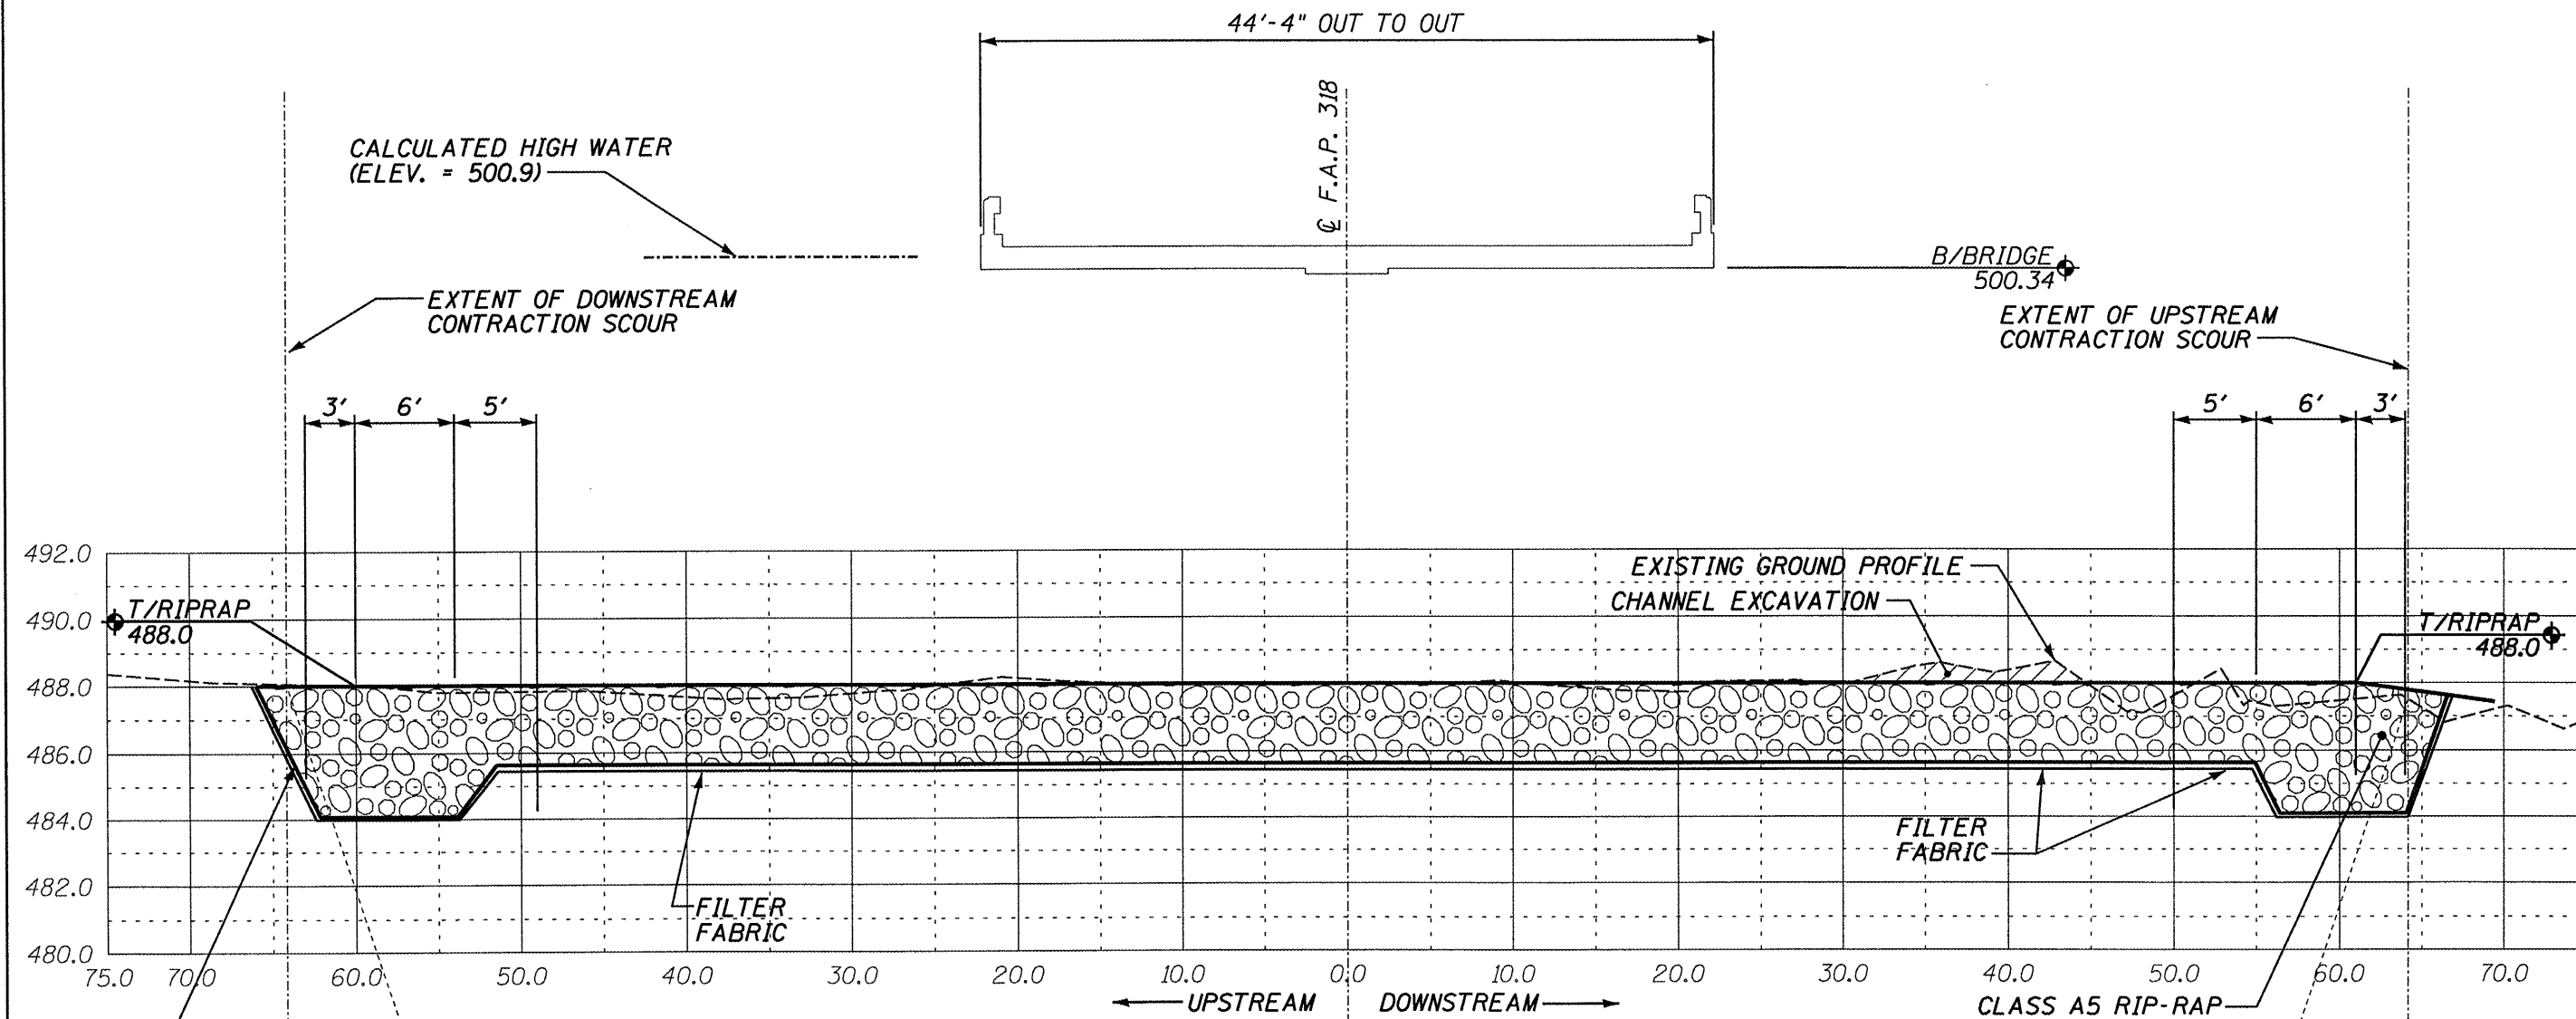

CALCULATED OPENING: 42 FT
 MAXIMUM SCOUR CALCULATION:
 CONTRACTION SCOUR = 96 FT

ANTICIPATED DEPTH OF MAXIMUM SCOUR (ELEV = 392.0)

ILLINOIS DEPARTMENT OF TRANSPORTATION
 SITE PROFILE
 S.N. 078-0005
 F.A.P. 318 (IL 29)
 OVER ILL. RIVER TRIBUTARY
 PUTNAM COUNTY
 SHEET 4 OF 7
 SCALE: VERT. 1" = 5' HORIZ. 1" = 10'