


NO.	NO.
AREAS CHECKED	AREAS CHECKED
TEMPLATES	TEMPLATES
PLOTTED	PLOTTED
SURVEYED	SURVEYED
BY	BY
DATE	DATE

NO.	NO.
AREAS CHECKED	AREAS CHECKED
TEMPLATES	TEMPLATES
PLOTTED	PLOTTED
SURVEYED	SURVEYED
BY	BY
DATE	DATE

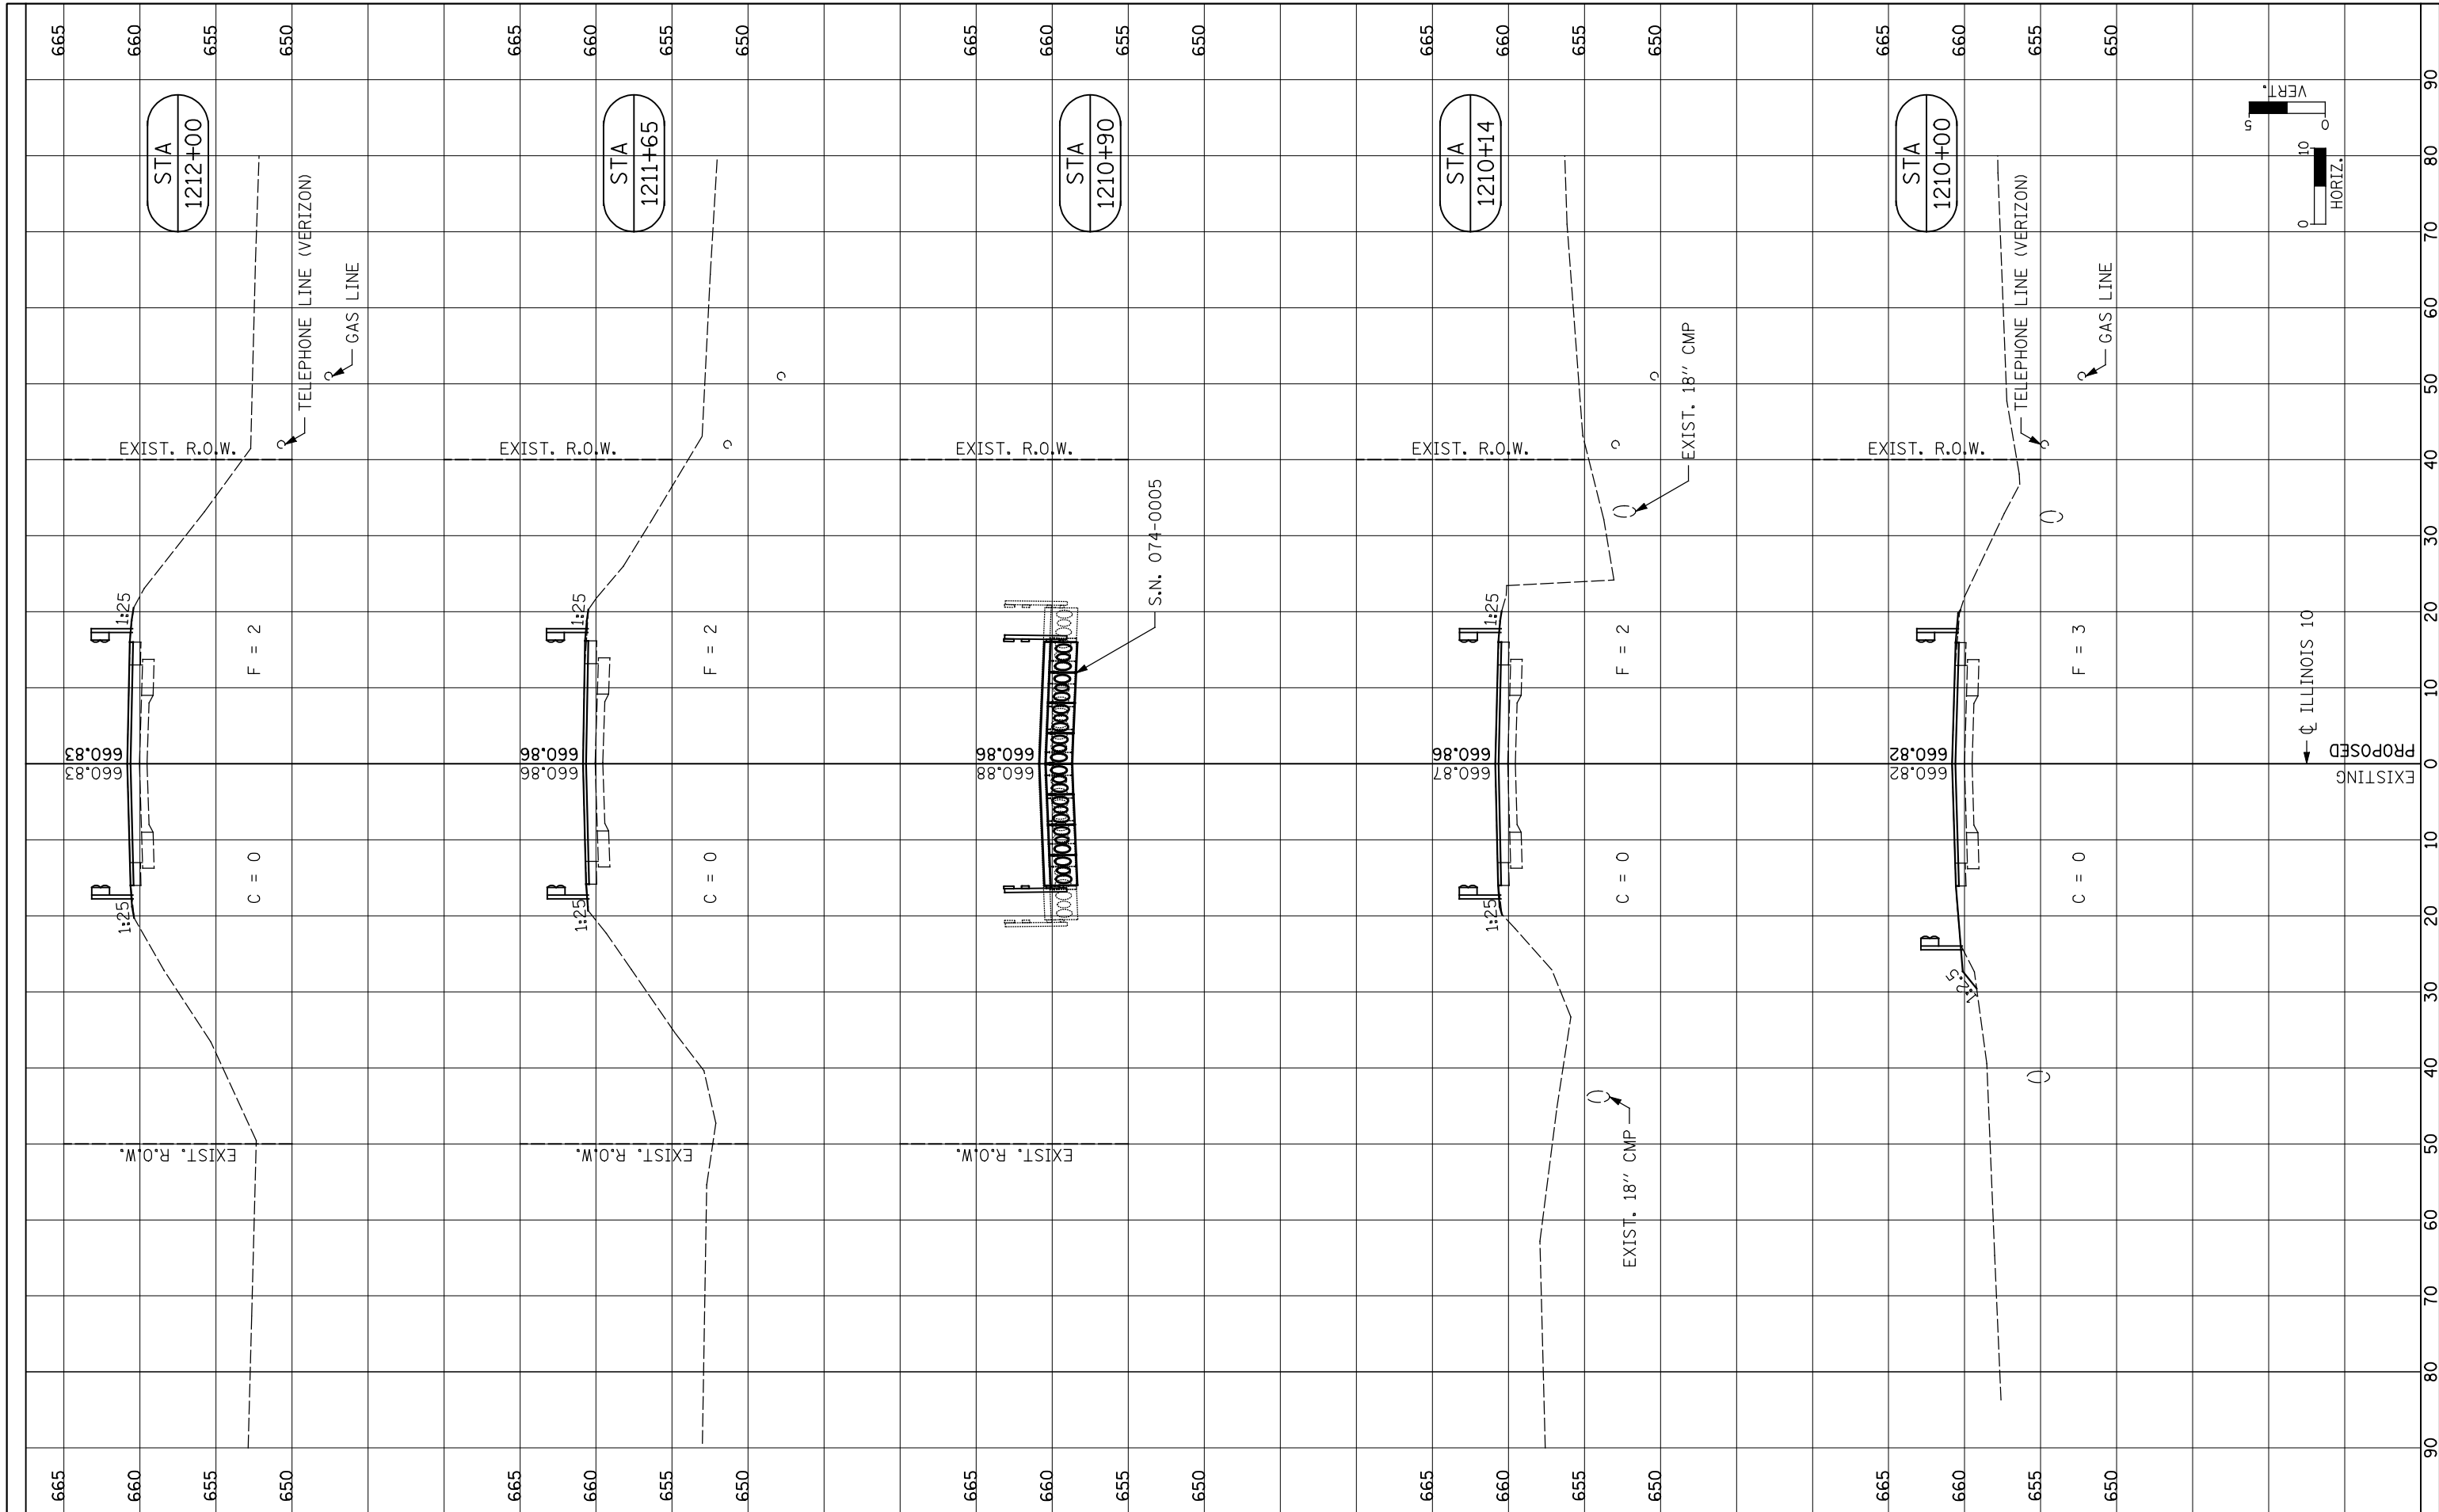

FILE NAME = kt:\110149\Plans\asec.dgn
Johnson, Depp & Oulsenberry
 CONSULTING ENGINEERS
 Springfield, Illinois

USER NAME = SJS
 DESIGNED -
 DRAWN -
 CHECKED -
 DATE -
 PLOT SCALE = 20.0000' / IN.
 PLOT DATE = 06/17/2008 16:13:54

REVISED -
 REVISED -
 REVISED -
 REVISED -

**STATE OF ILLINOIS
 DEPARTMENT OF TRANSPORTATION**

CROSS SECTION

SCALE: SHEET NO. OF SHEETS STA. 1210+00 TO STA. 1212+00

F.A.P. RTE.	SECTION	COUNTY	TOTAL SHEETS	SHEET NO.
721	(115BR-1)BR	PIATT	32	31
CONTRACT NO. 70433				
FED. ROAD DIST. NO. ILLINOIS FED. AID PROJECT				