




PROPOSED TYPICAL SECTION
LEWIS AVENUE
STA. 100+00 TO STA. 104+00

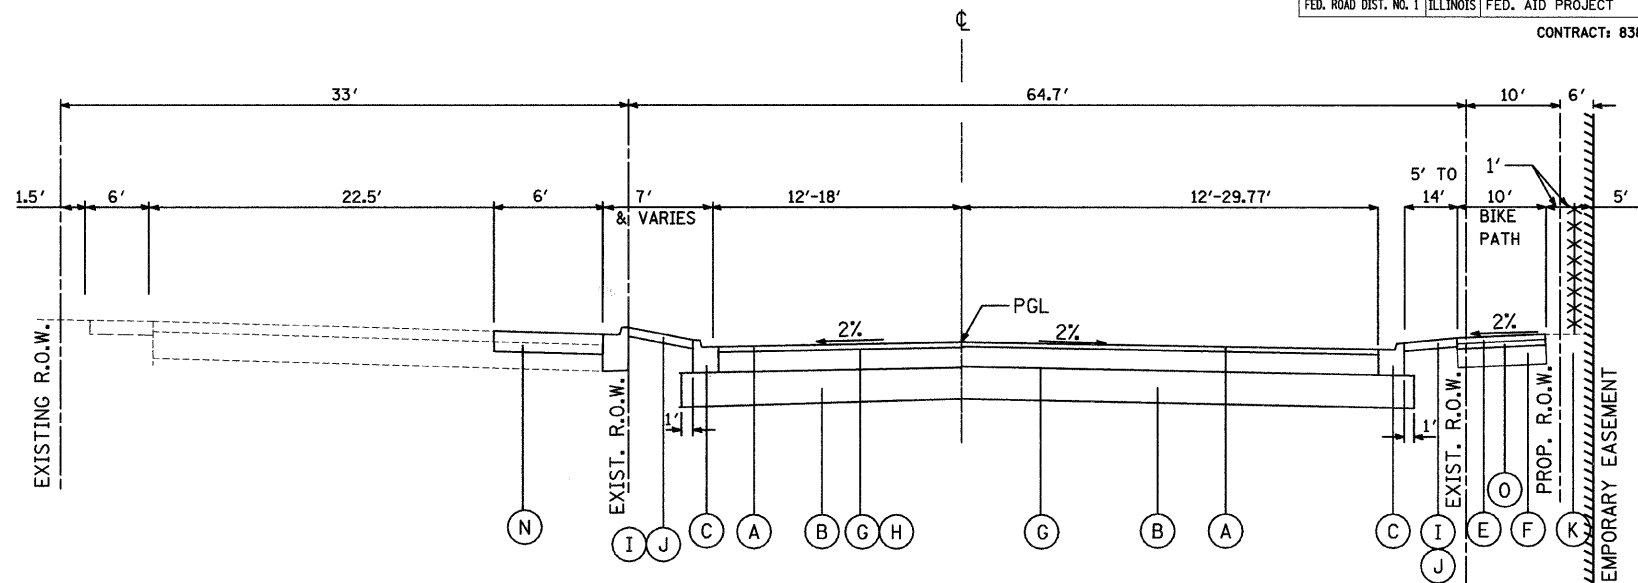

PROPOSED TYPICAL SECTION
COMMONWEALTH AVENUE
STA. 171+81.71 TO STA. 177+00

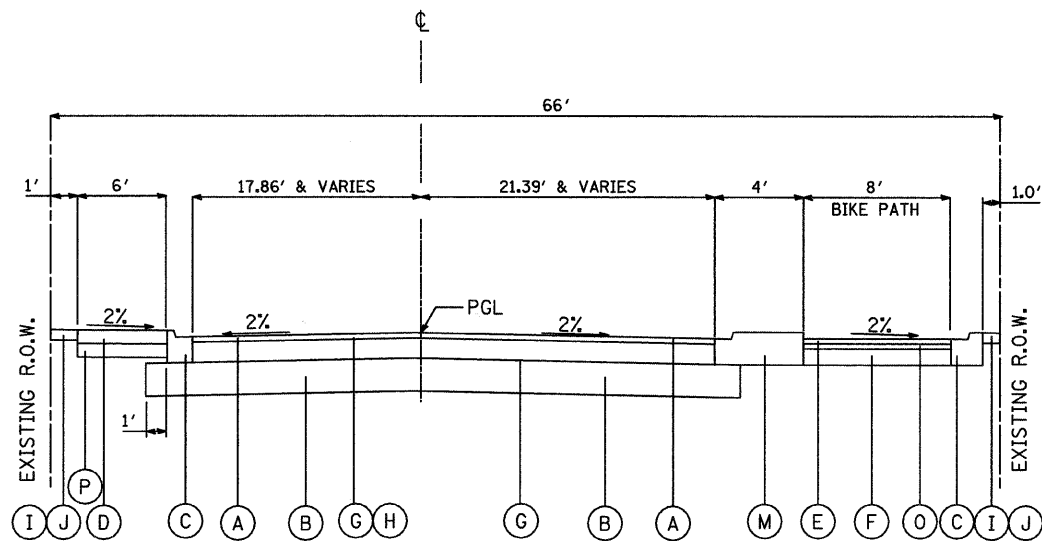

PROPOSED TYPICAL SECTION
COMMONWEALTH AVE.
STA. 171+14.84 TO STA. 171+81.71

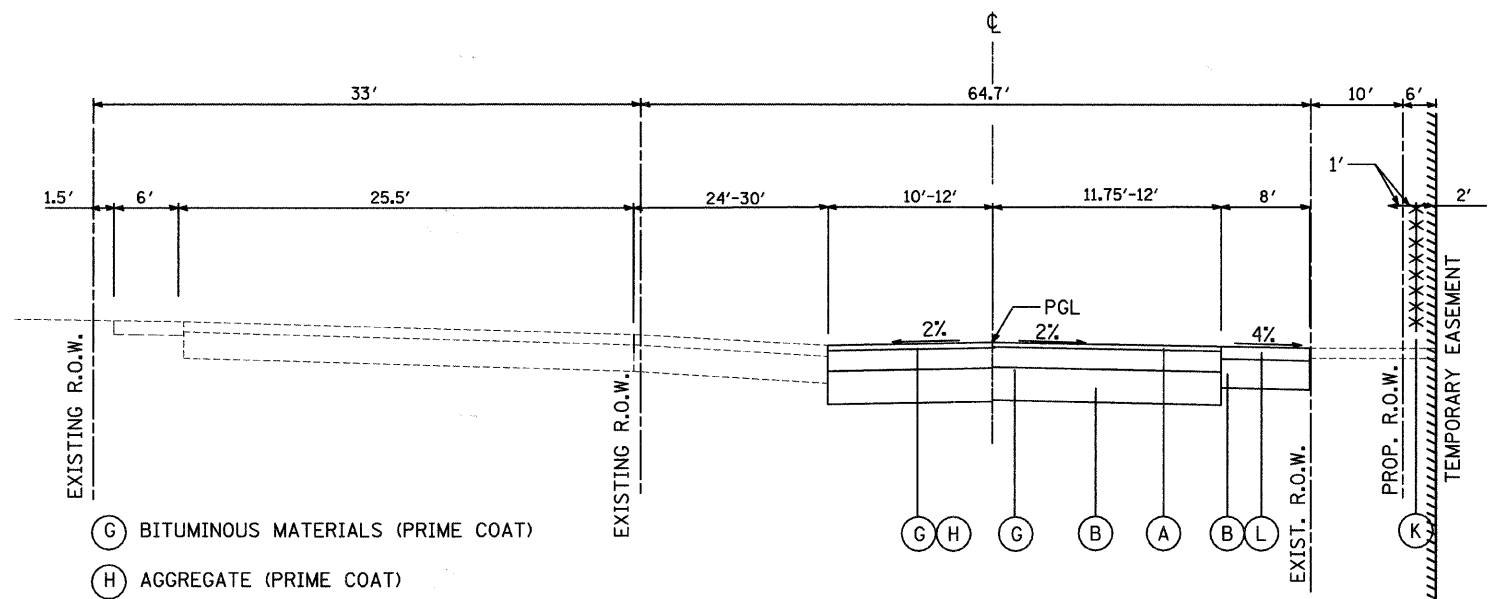

PROPOSED TYPICAL SECTION
COMMONWEALTH AVENUE
STA. 177+00 TO STA. 178+00

- PROPOSED LEGEND**
- (A) HOT-MIX ASPHALT PAVEMENT, (FULL-DEPTH), 11" (2" SURFACE, 9" BINDER)
 - (B) AGGREGATE SUBGRADE, 12"
 - (C) COMBINATION CONCRETE CURB AND GUTTER, TYPE B-6.12
 - (D) P.C.C. SIDEWALK, 5"
 - (E) HOT-MIX ASPHALT SURFACE COURSE, MIX "D", N70, 1 1/2"
 - (F) AGGREGATE BASE COURSE, TYPE A, 6"

- (G) BITUMINOUS MATERIALS (PRIME COAT)
- (H) AGGREGATE (PRIME COAT)
- (I) TOPSOIL FURNISH AND PLACE, 4"
- (J) SODDING, SALT TOLERANT
- (K) CHAIN LINK FENCE, 6"
- (L) HOT-MIX ASPHALT SHOULDERS, 6"
- (M) CONCRETE MEDIAN, TYPE SB-6.12
- (N) CLASS D PATCHES, TYPE IV, 11 INCH
- (O) HOT-MIX ASPHALT BINDER COURSE, IL-19.0, N70, 2 1/4"
- (P) SUB-BASE GRANULAR MATERIAL, TYPE B 4"

REVISIONS	
NAME	DATE

Clorba Group, Inc.
CONSULTING ENGINEERS
5507 North Cumberland Avenue, Suite 402 Chicago, Illinois 60656
Tel. 773.775.4009 Fax 773.775.4014 Email chicago@clorba.com

CITY OF NORTH CHICAGO
MARTIN LUTHER KING JR. DRIVE IMPROVEMENTS

LEWIS AND COMMONWEALTH AVENUE
PROPOSED TYPICAL SECTIONS

SCALE: N.T.S.
DATE: APRIL, 2008

DRAWN BY: KMS
CHECKED BY: M.J.L.