



LEGEND

	DRIVEWAY PAVEMENT REMOVAL		SPECIAL WASTE AREA
	PAVEMENT REMOVAL		COMB. CURB AND GUTTER REMOVAL

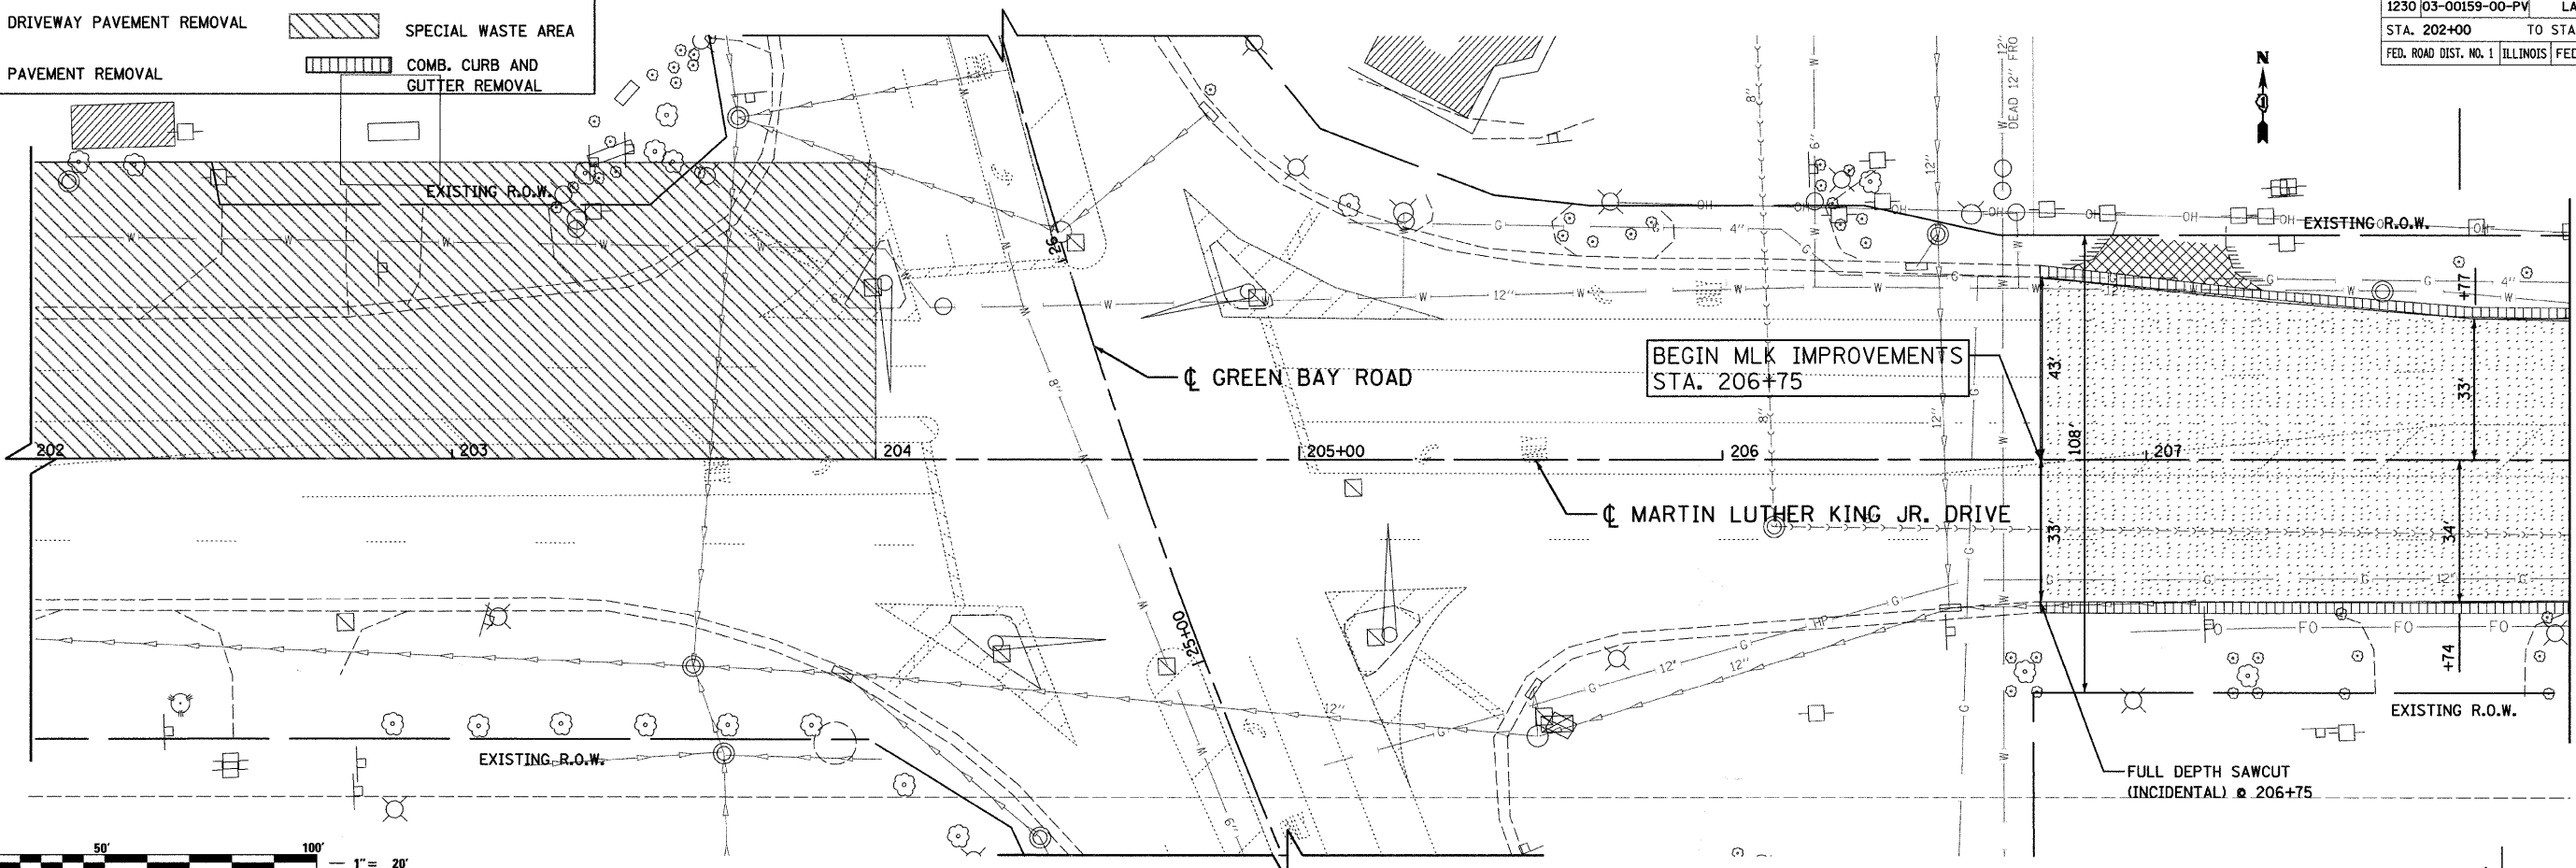

PLAN	DATE
NO.	BY
NO.	DATE
NO.	DATE
NO.	DATE

PROFILE	DATE
NO.	BY
NO.	DATE
NO.	DATE
NO.	DATE

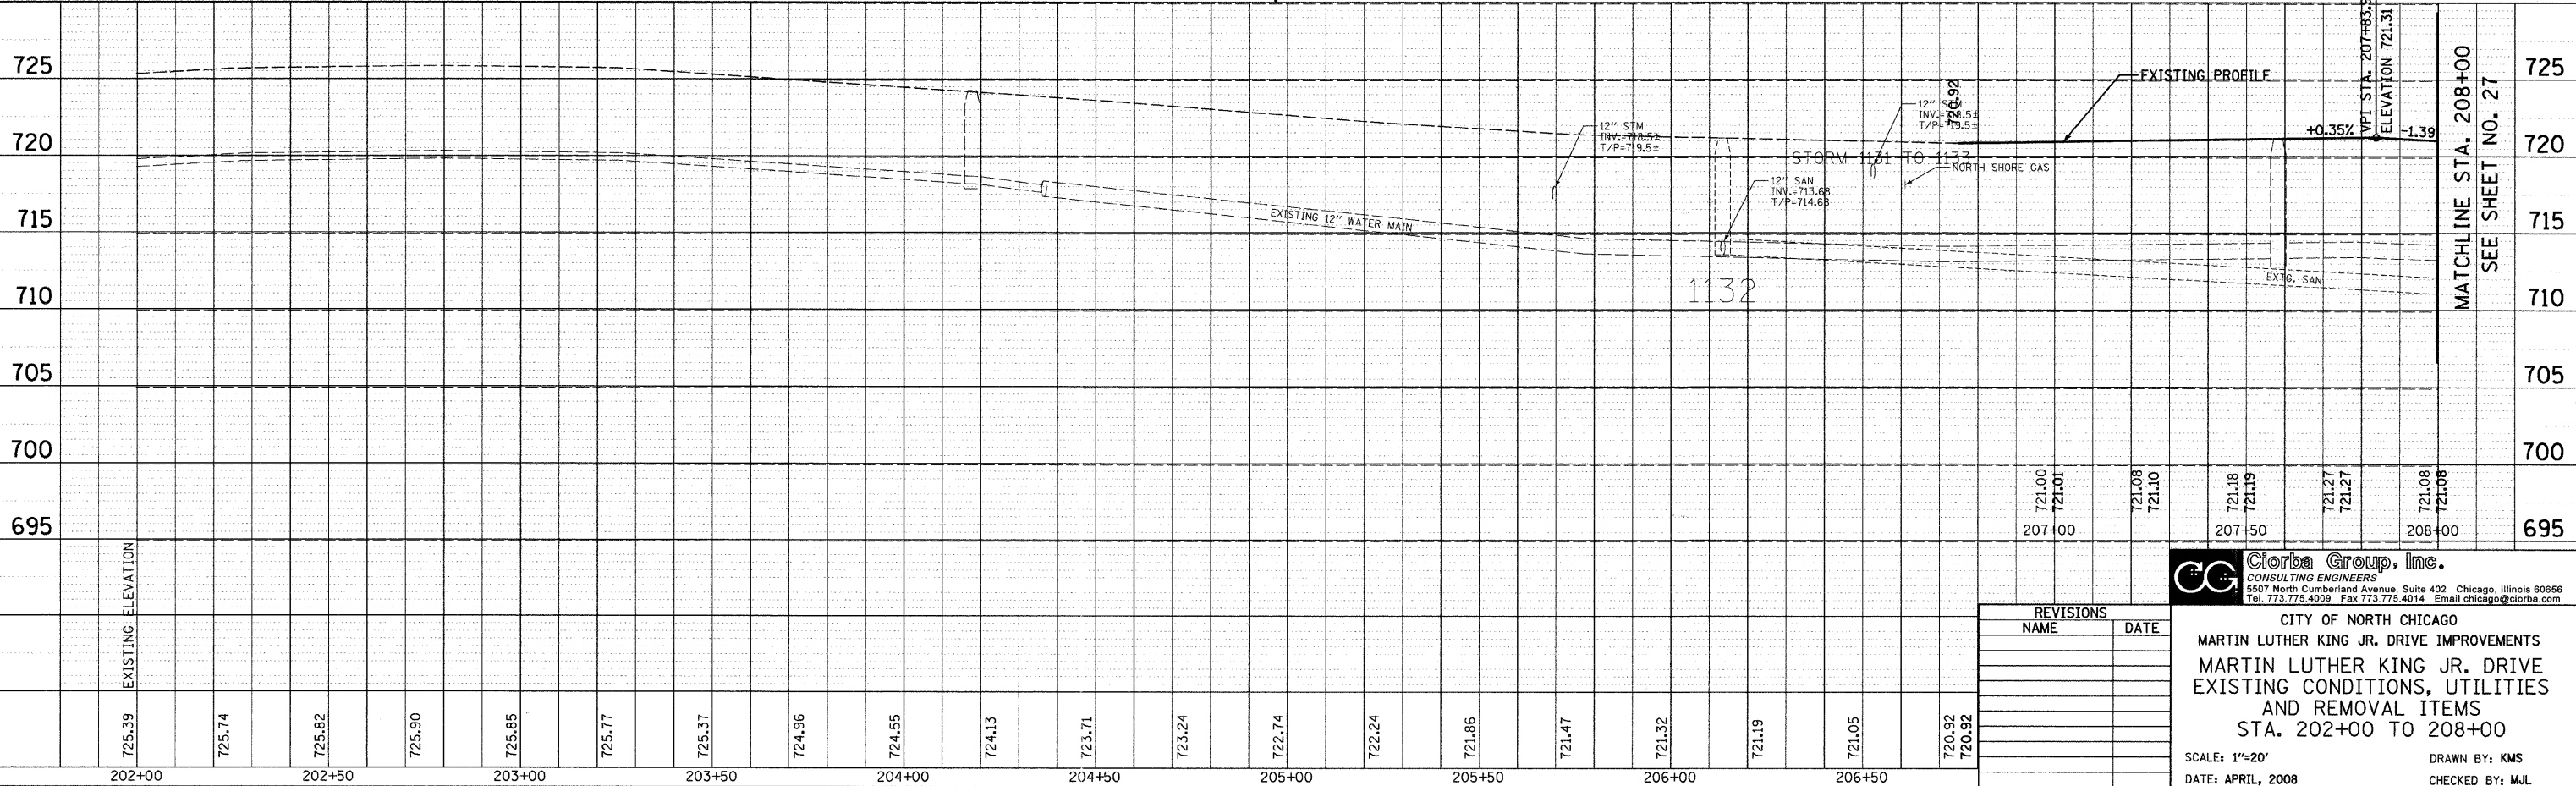

DATE: 6/30/2008
 FILENAME: N:\PROJ\5161\Design\Removal\5161-REM-01.dgn

REVISIONS	
NAME	DATE

Clorba Group, Inc.
 CONSULTING ENGINEERS
 5507 North Cumberland Avenue, Suite 402 Chicago, Illinois 60656
 Tel. 773.775.4009 Fax 773.775.4014 Email chicago@clorba.com

CITY OF NORTH CHICAGO
 MARTIN LUTHER KING JR. DRIVE IMPROVEMENTS
 MARTIN LUTHER KING JR. DRIVE
 EXISTING CONDITIONS, UTILITIES
 AND REMOVAL ITEMS
 STA. 202+00 TO 208+00

SCALE: 1"=20'
 DATE: APRIL, 2008

DRAWN BY: KMS
 CHECKED BY: MJL

MATCHLINE STA. 208+00
SEE SHEET NO. 27