
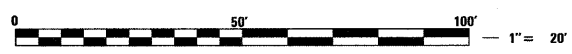


PLAN	DATE
NO.	BY
NO.	DATE
NO.	DATE

SEE SHEET NO. 27
MATCHLINE STA. 214+00


MATCHLINE STA. 219+00
SEE SHEET NO. 29

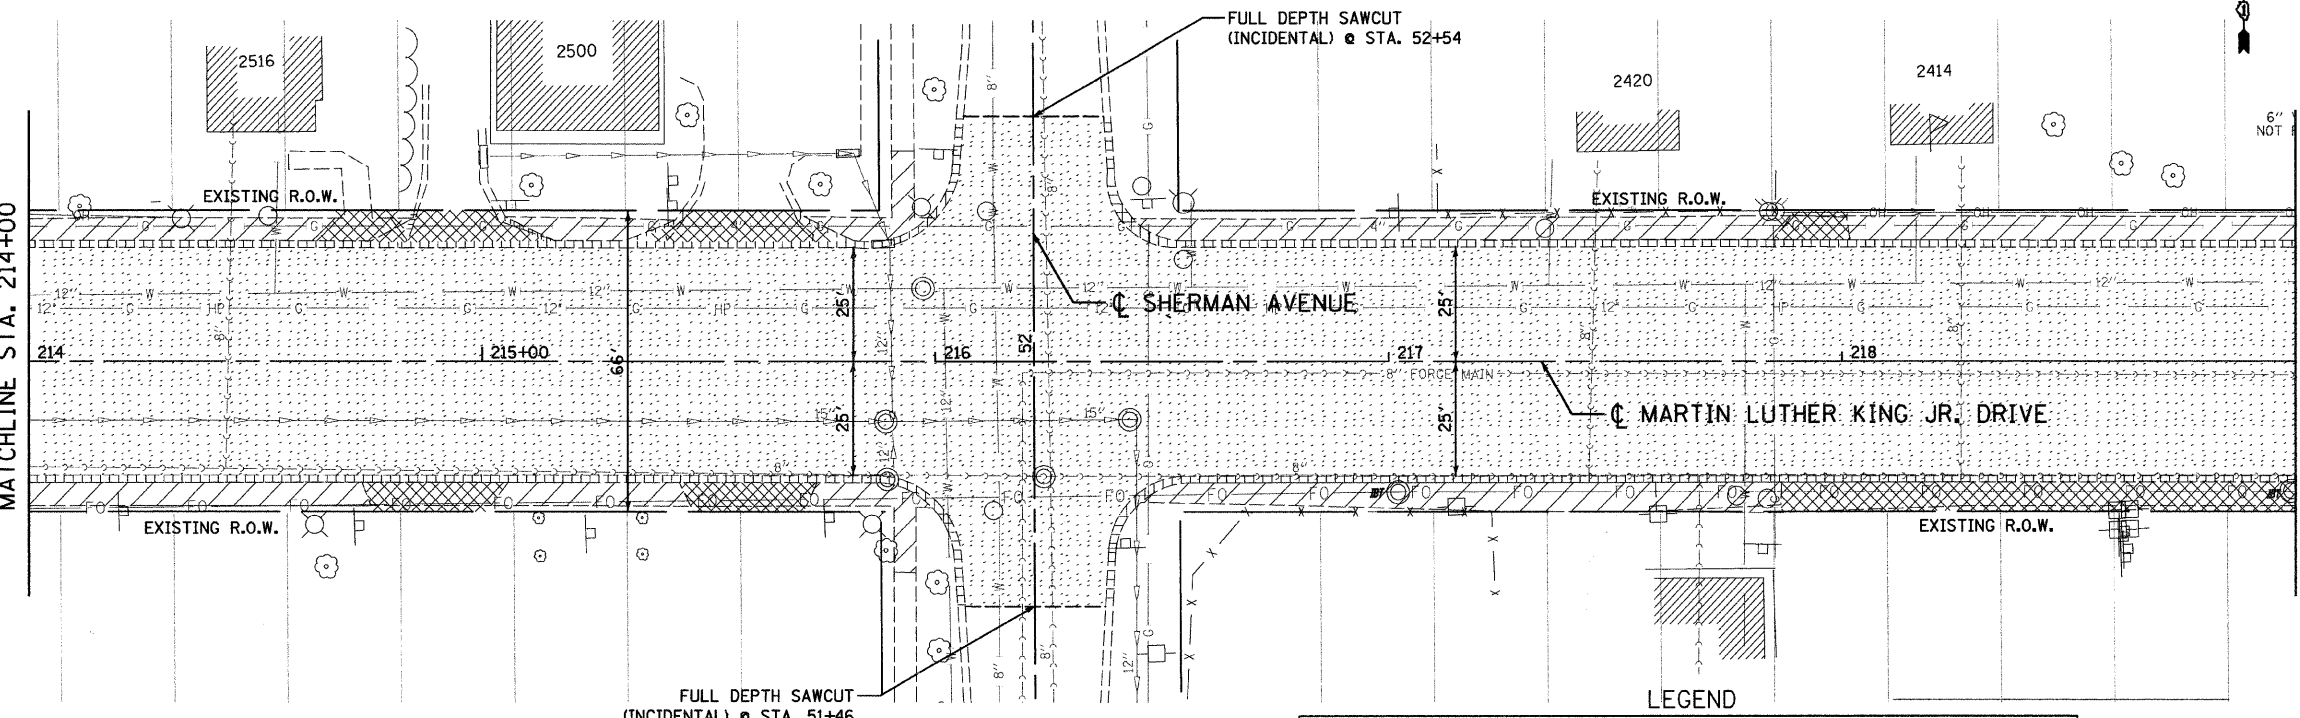

PROFILE	DATE
NO.	BY
NO.	DATE
NO.	DATE

SEE SHEET NO. 27
MATCHLINE STA. 214+00

MATCHLINE STA. 219+00
SEE SHEET NO. 29

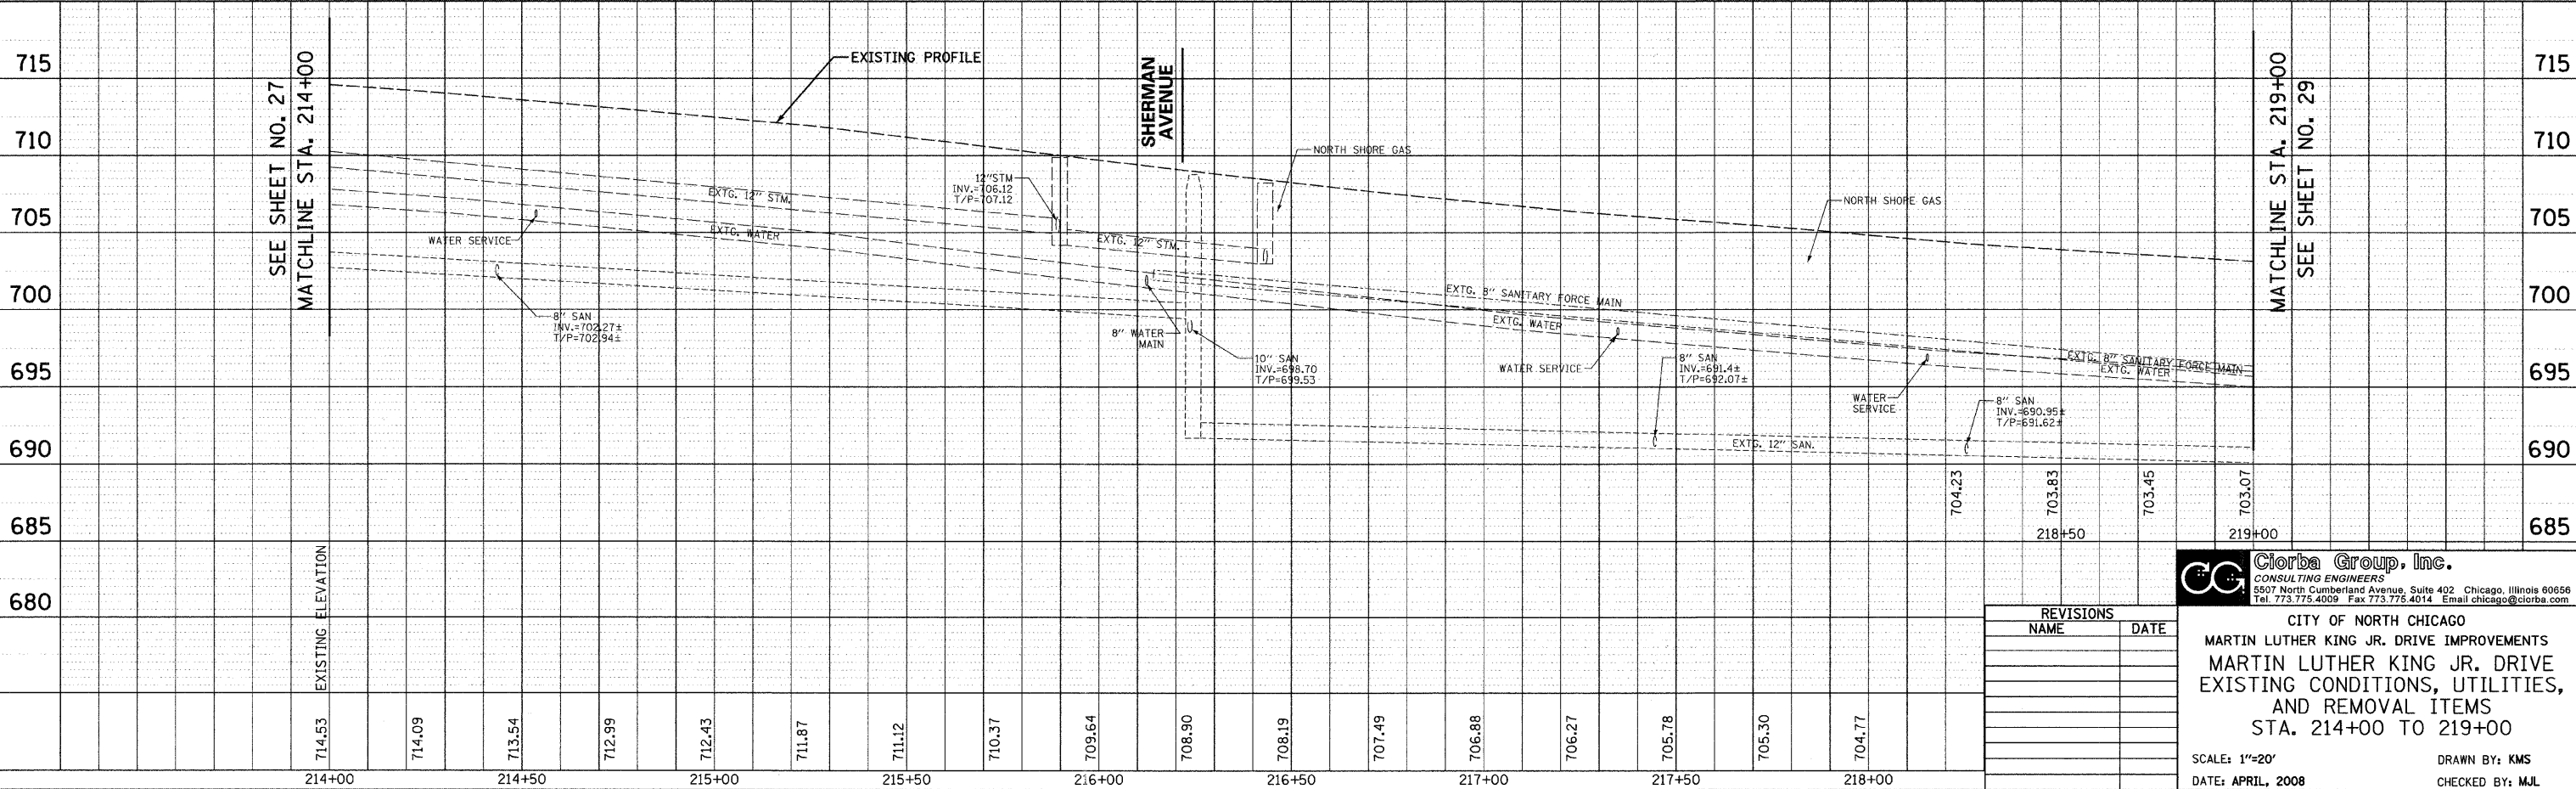

DATE: 6/30/2008
FILENAME: N:\PROJ\161\Design\Removal\161-REM-03.dgn

REVISIONS	
NAME	DATE

Ciorba Group, Inc.
CONSULTING ENGINEERS
5507 North Cumberland Avenue, Suite 402 Chicago, Illinois 60656
Tel. 773.775.4009 Fax 773.775.4014 Email chicago@ciorba.com

CITY OF NORTH CHICAGO
MARTIN LUTHER KING JR. DRIVE IMPROVEMENTS
MARTIN LUTHER KING JR. DRIVE
EXISTING CONDITIONS, UTILITIES,
AND REMOVAL ITEMS
STA. 214+00 TO 219+00

SCALE: 1"=20'
DATE: APRIL, 2008

DRAWN BY: KMS
CHECKED BY: MJL