





LEGEND

	DRIVEWAY PAVEMENT REMOVAL		SIDEWALK REMOVAL		SPECIAL WASTE AREA
	PAVEMENT REMOVAL		COMB. CURB AND GUTTER REMOVAL		HAZARDOUS WASTE AREA

PLAN	DATE
BY	
REVISIONS	
ALIGNED CHECKED	
NOTE BOOK	
NO.	
DATE	
FILE NAME	

PROFILE	DATE
BY	
REVISIONS	
GRADES CHECKED	
STRUCTURE NOTATIONS	
NO.	
DATE	
FILE NAME	

DATE: 6/30/2008
 TIME: 10:11:11 AM
 FILENAME: N:\PROJ\161\Design\Removal\161-REM-12.dgn

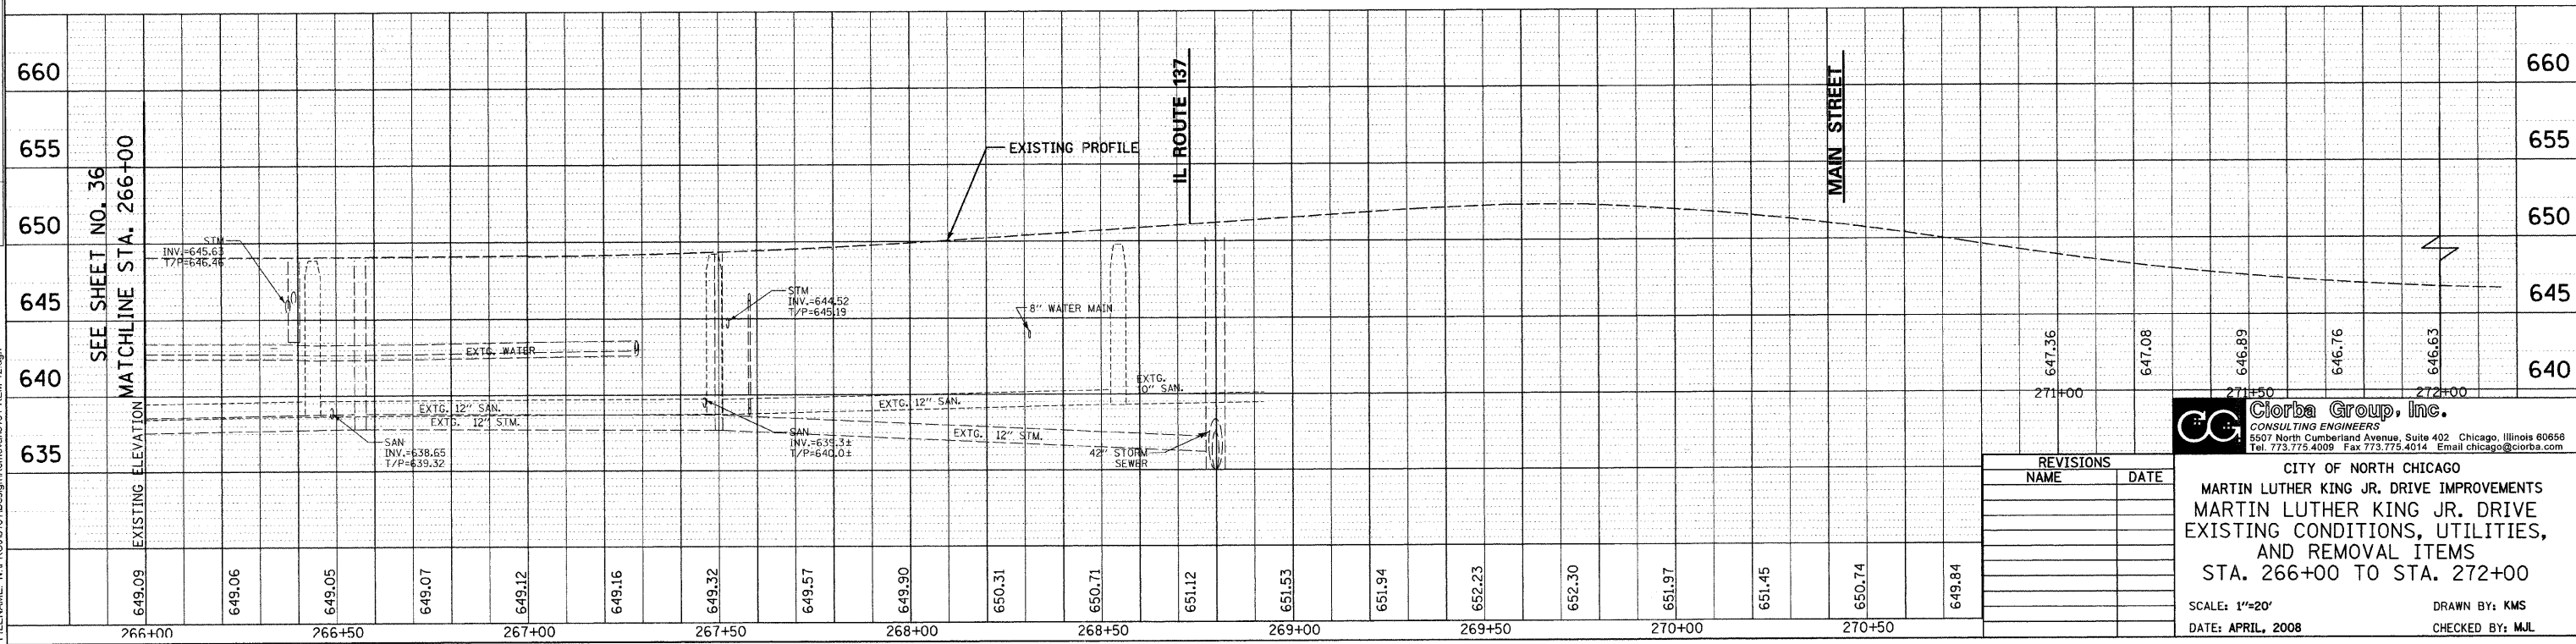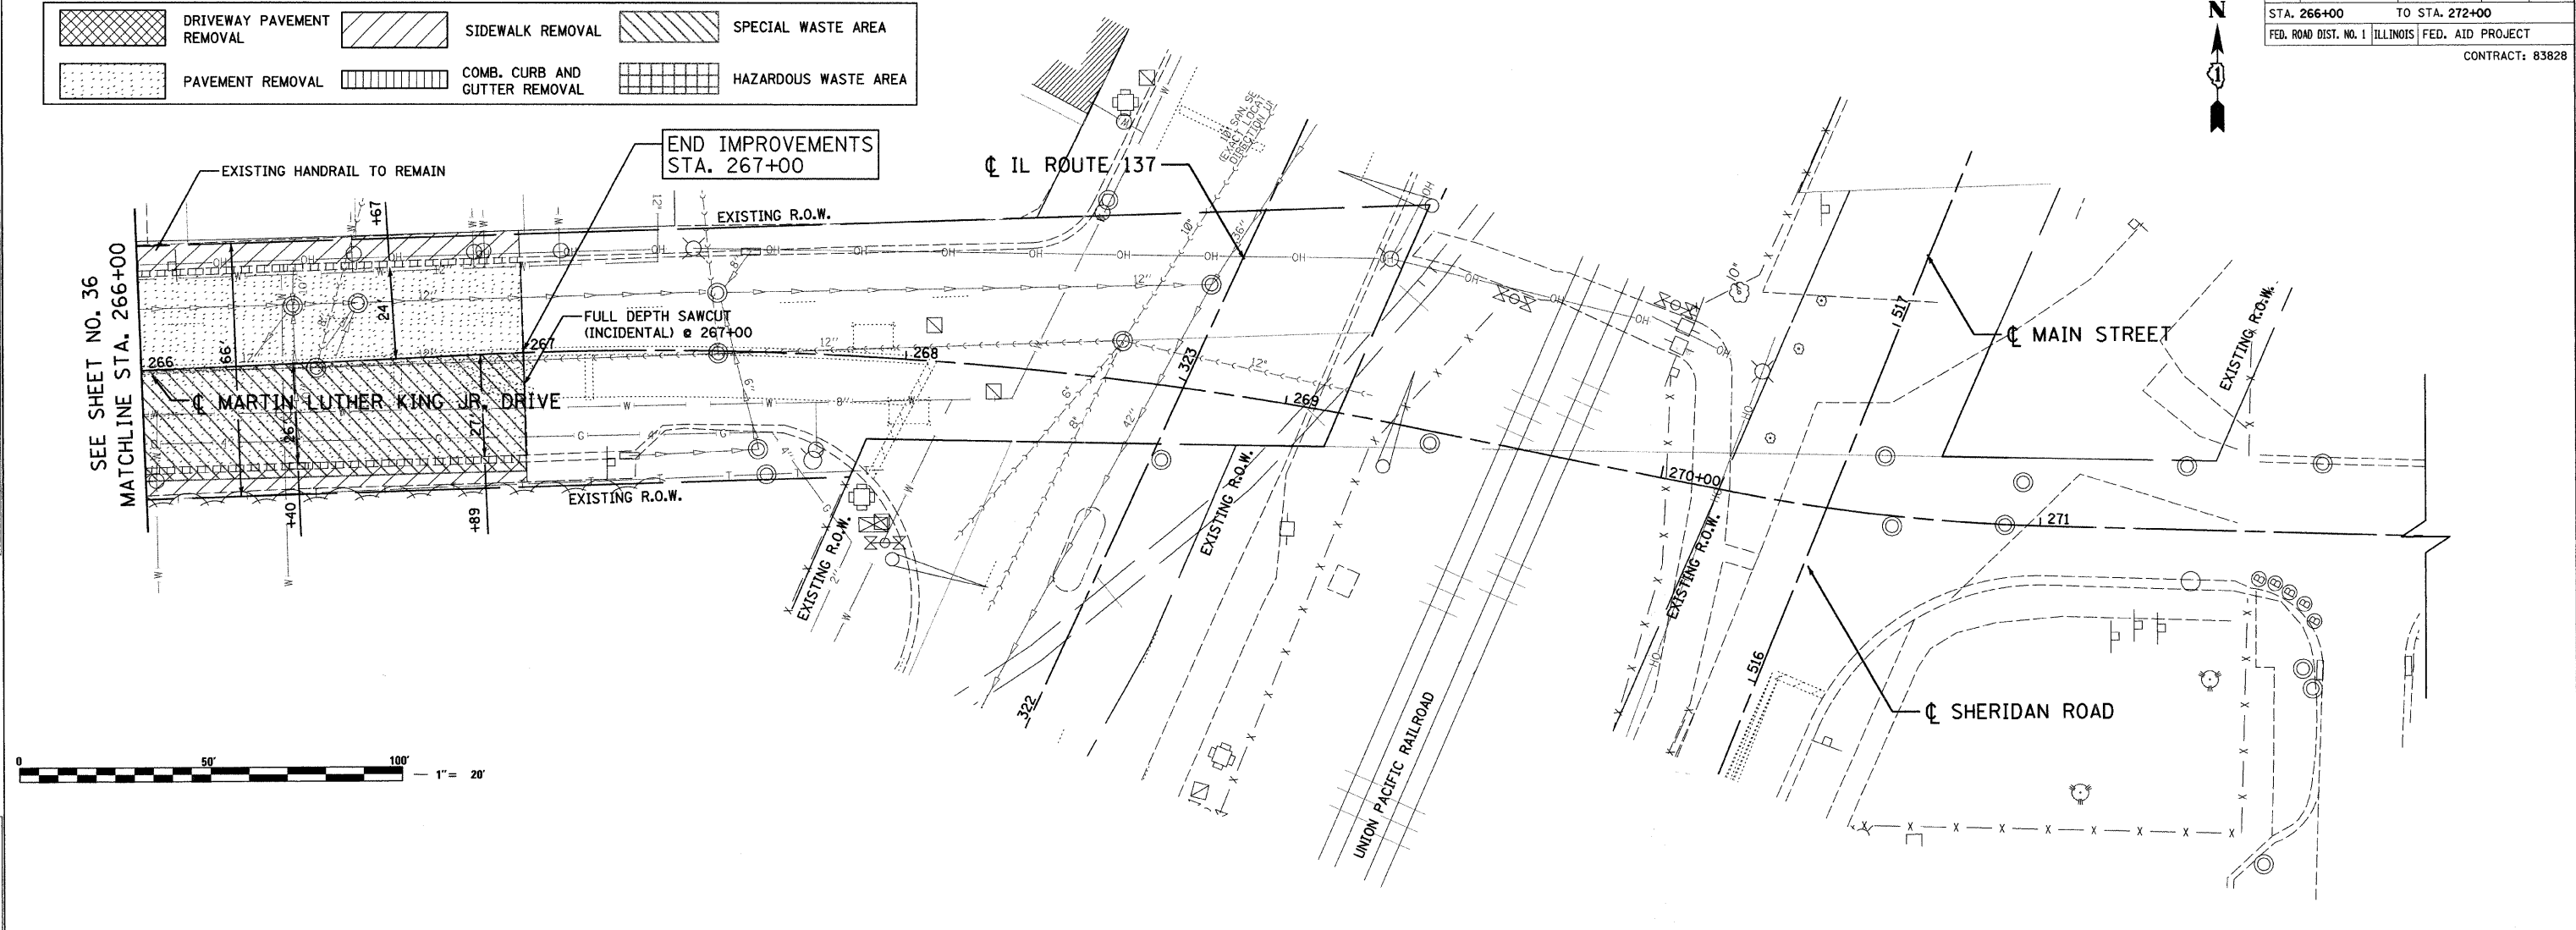

REVISIONS	
NAME	DATE

CC Ciorba Group, Inc.
 CONSULTING ENGINEERS
 5507 North Cumberland Avenue, Suite 402 Chicago, Illinois 60656
 Tel. 773.775.4009 Fax 773.775.4014 Email chicago@ciorba.com

CITY OF NORTH CHICAGO
 MARTIN LUTHER KING JR. DRIVE IMPROVEMENTS
 EXISTING CONDITIONS, UTILITIES,
 AND REMOVAL ITEMS
 STA. 266+00 TO STA. 272+00

SCALE: 1"=20'
 DATE: APRIL, 2008

DRAWN BY: KMS
 CHECKED BY: MJL