
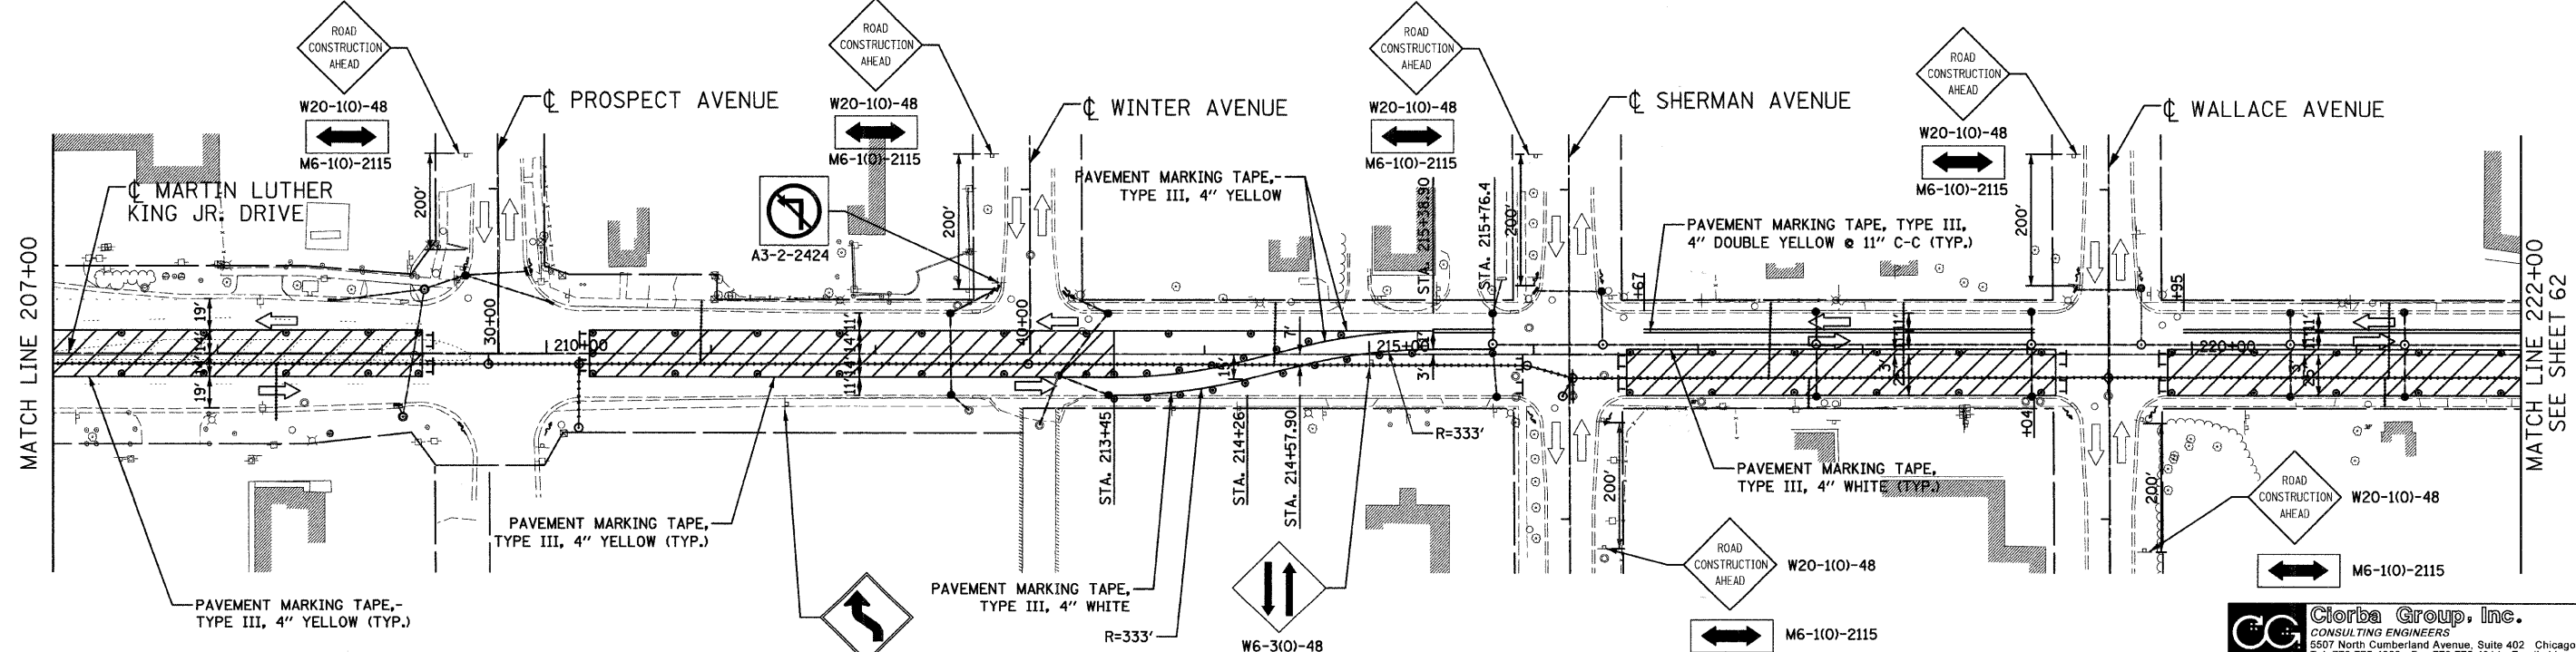


F.A.I. RTE.	SECTION	COUNTY	TOTAL SHEETS	SHEET NO.
1230	03-00159-00-PV	LAKE	262	61
STA. 192+00		TO STA. 222+00		
FED. ROAD DIST. NO. 1 ILLINOIS FED. AID PROJECT				
CONTRACT: 83828				

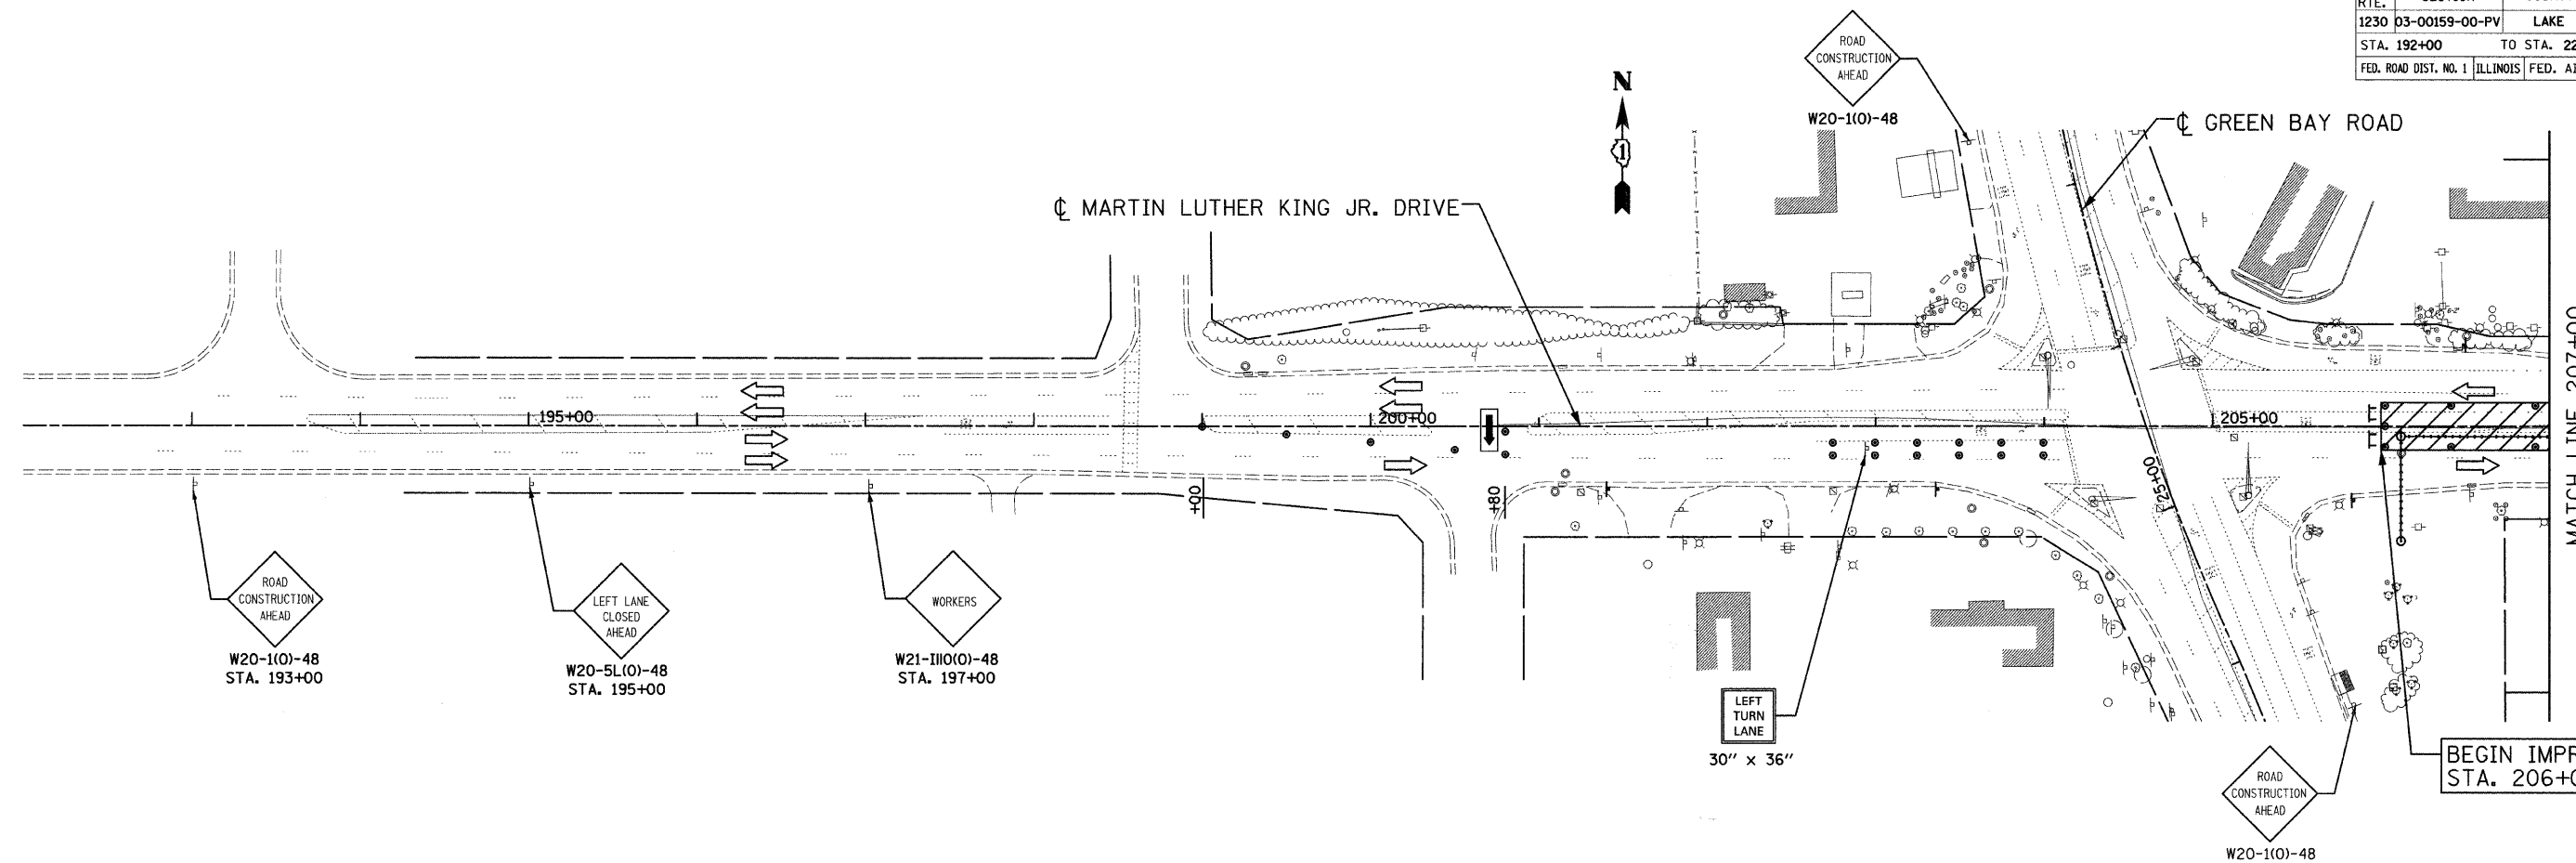

DATE: 5/30/2008  
 FILENAME: N:\PROJ\05161\Design\MOT\Sheet02\_5161\MOT-1-01.dgn

REVISIONS	
NAME	DATE

**Ciorba Group, Inc.**  
 CONSULTING ENGINEERS  
 5507 North Cumberland Avenue, Suite 402 Chicago, Illinois 60656  
 Tel. 773.775.4009 Fax 773.775.4014 Email chicago@ciorba.com

CITY OF NORTH CHICAGO  
 MARTIN LUTHER KING JR. DRIVE IMPROVEMENTS  
**TRAFFIC CONTROL AND PROTECTION**  
 STAGE 1

SCALE: 1"=50'  
 DATE: APRIL, 2008

DRAWN BY: BWS  
 CHECKED BY: MJL