
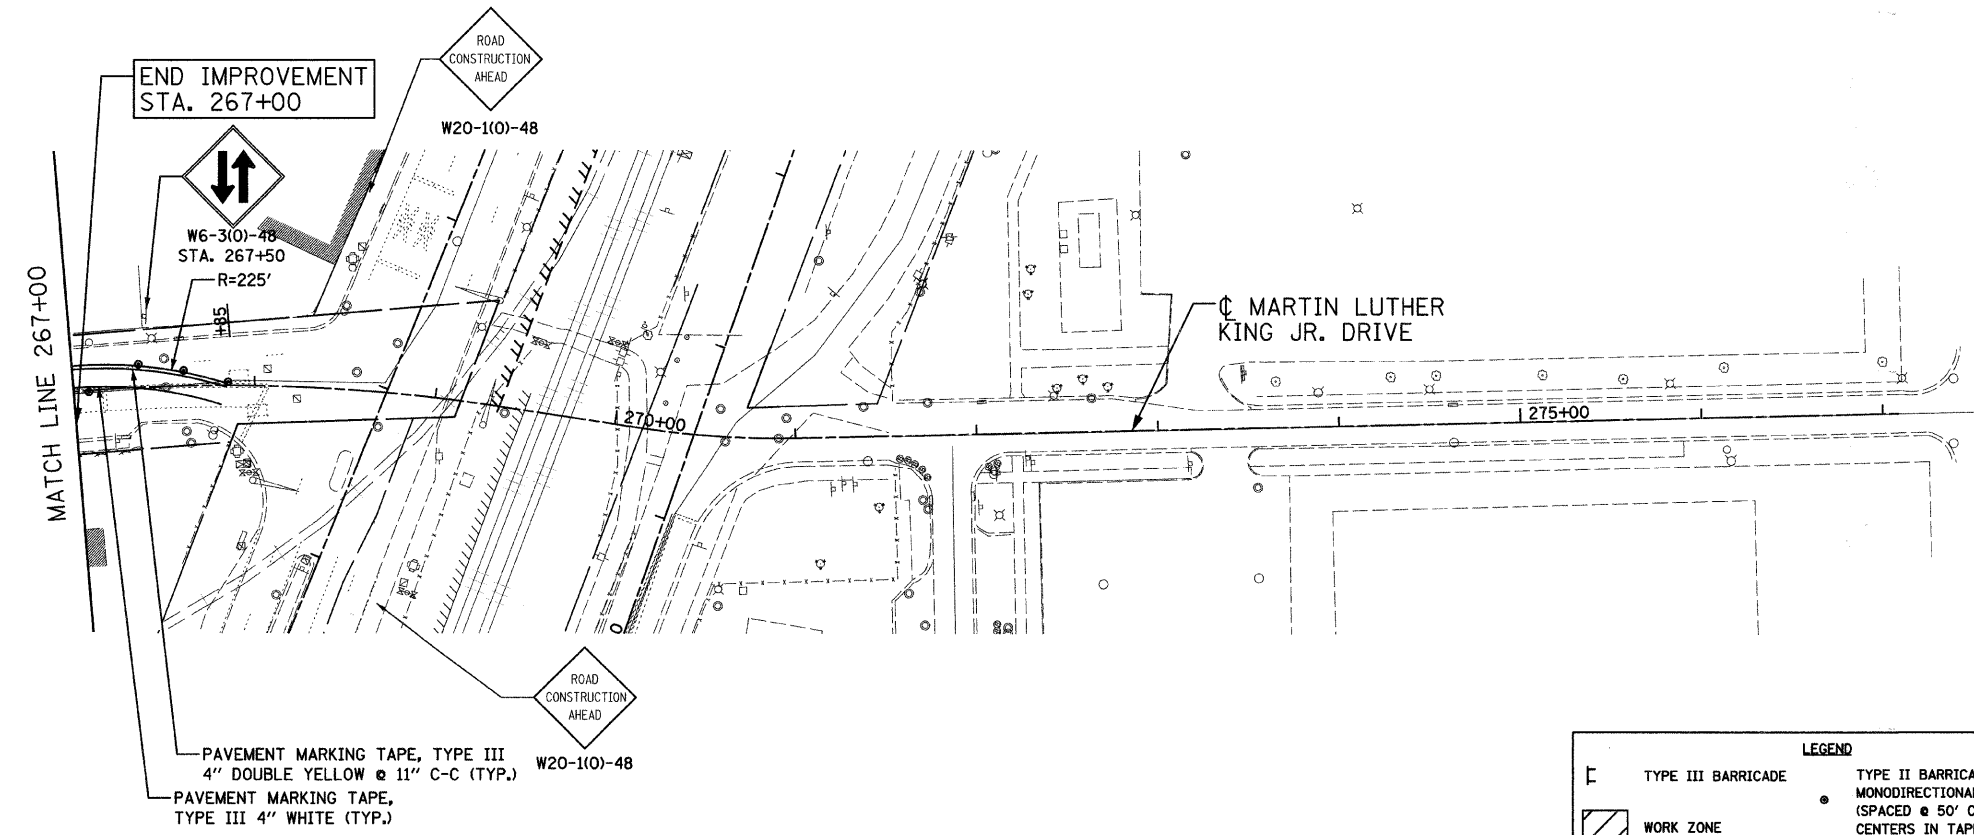


F.A.U. RTE.	SECTION	COUNTY	TOTAL SHEETS	SHEET NO.
1230	03-00159-00-PV	LAKE	262	74
STA. 252+00		TO STA. 277+00		
FED. ROAD DIST. NO. 1   ILLINOIS   FED. AID PROJECT				

CONTRACT: 83828

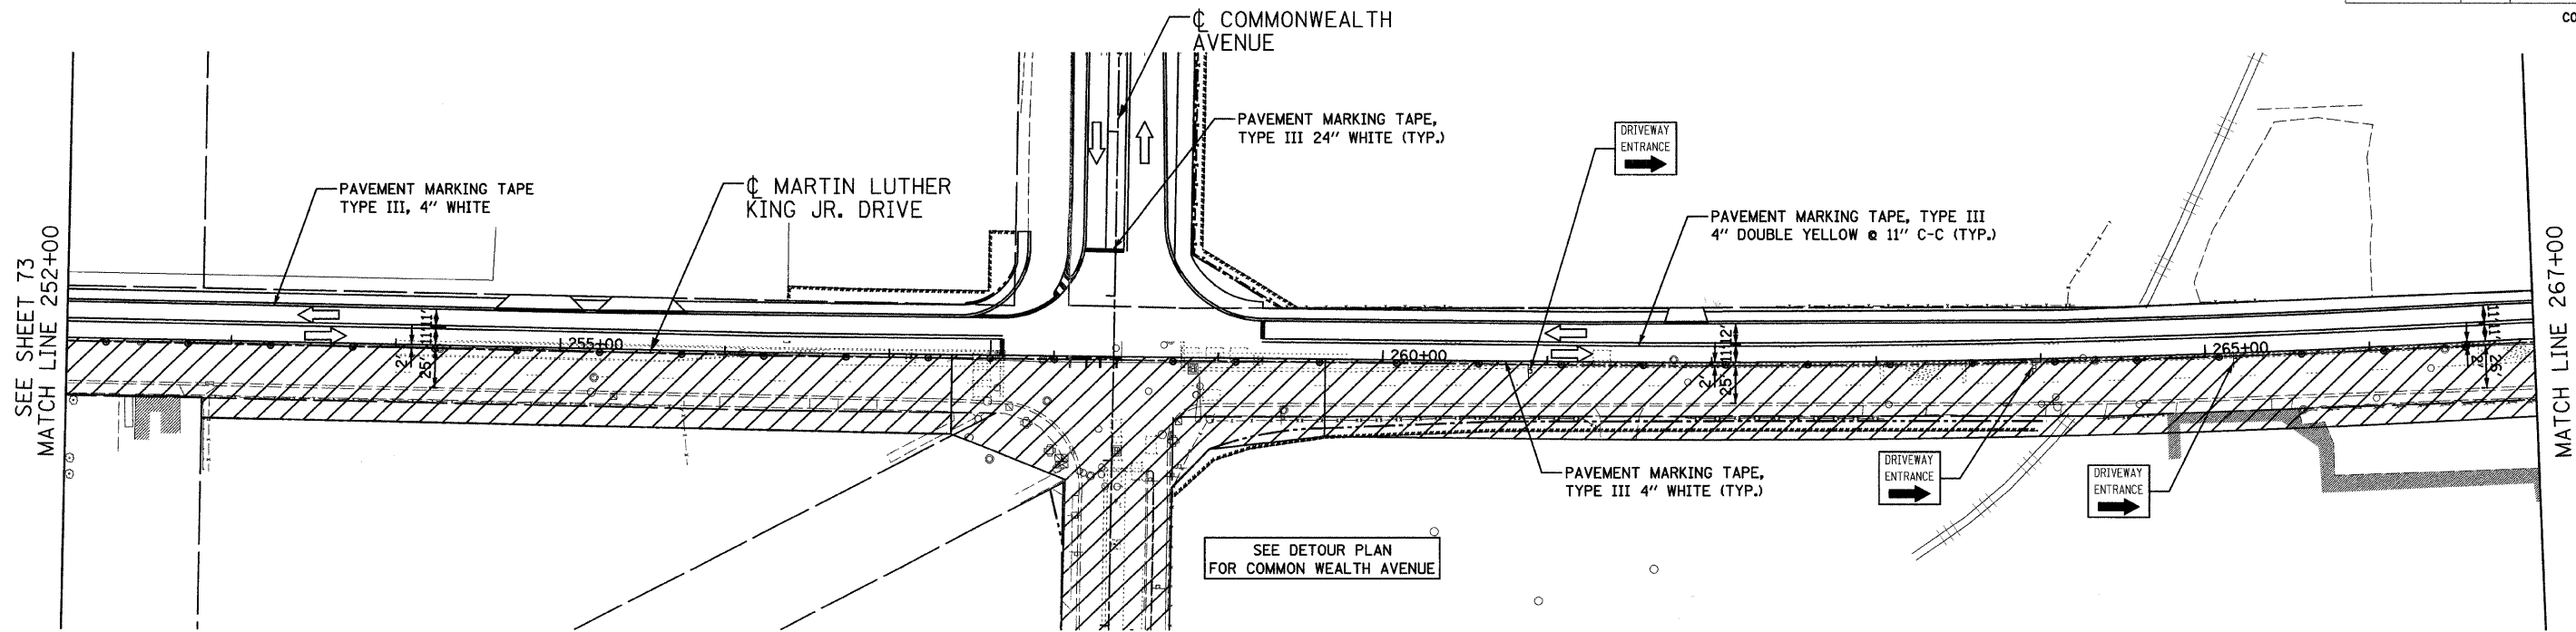

**LEGEND**

	TYPE III BARRICADE		TYPE II BARRICADE OR DRUM W/ MONODIRECTIONAL STEADY BURNING LIGHT (SPACED @ 50' CENTERS IN TANGENTS, 25' CENTERS IN TAPERS)
	WORK ZONE		SIGN ON PERMANENT OR TEMPORARY SUPPORT
	ARROW BOARD		

REVISIONS	
NAME	DATE

**Clorba Group, Inc.**  
CONSULTING ENGINEERS  
5507 North Cumberland Avenue, Suite 402 Chicago, Illinois 60656  
Tel. 773.775.4008 Fax 773.775.4014 Email chicago@clorba.com

CITY OF NORTH CHICAGO  
MARTIN LUTHER KING JR. DRIVE IMPROVEMENTS  
TRAFFIC CONTROL AND PROTECTION  
STAGE 3

SCALE: 1"=450'  
DATE: APRIL, 2008  
DRAWN BY: BWS  
CHECKED BY: MJL

DATE: 6/30/2008  
TIME: 10:54:04 AM  
FILENAME: N:\PROJ\05161\Design\MOT\Sheets\15-6161-MOT-III-12.dgn