

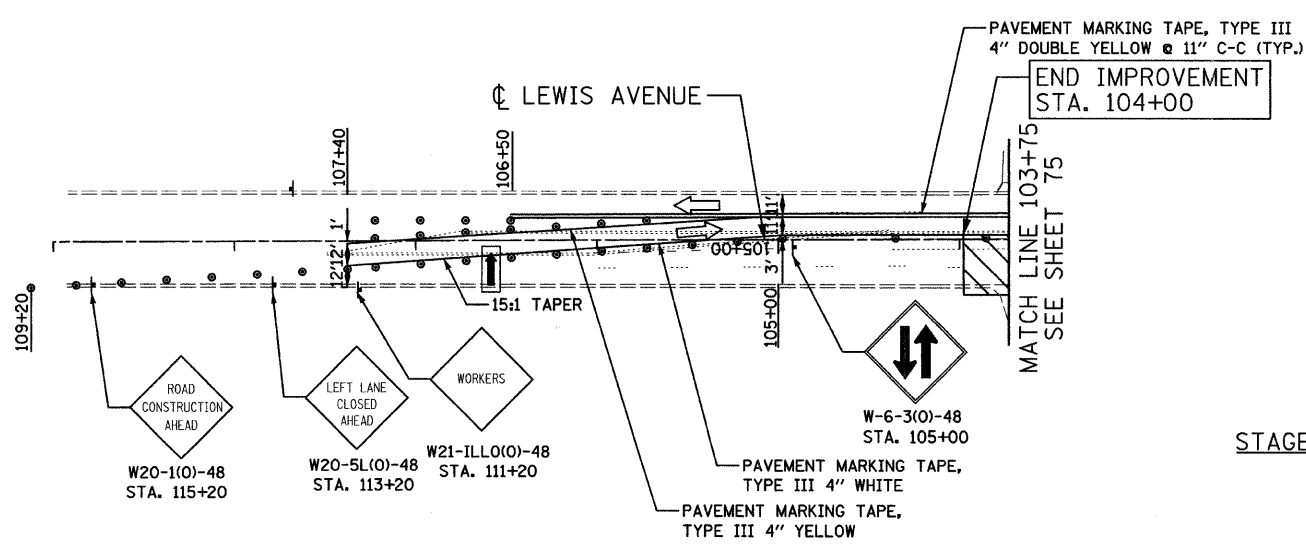


STAGE 3

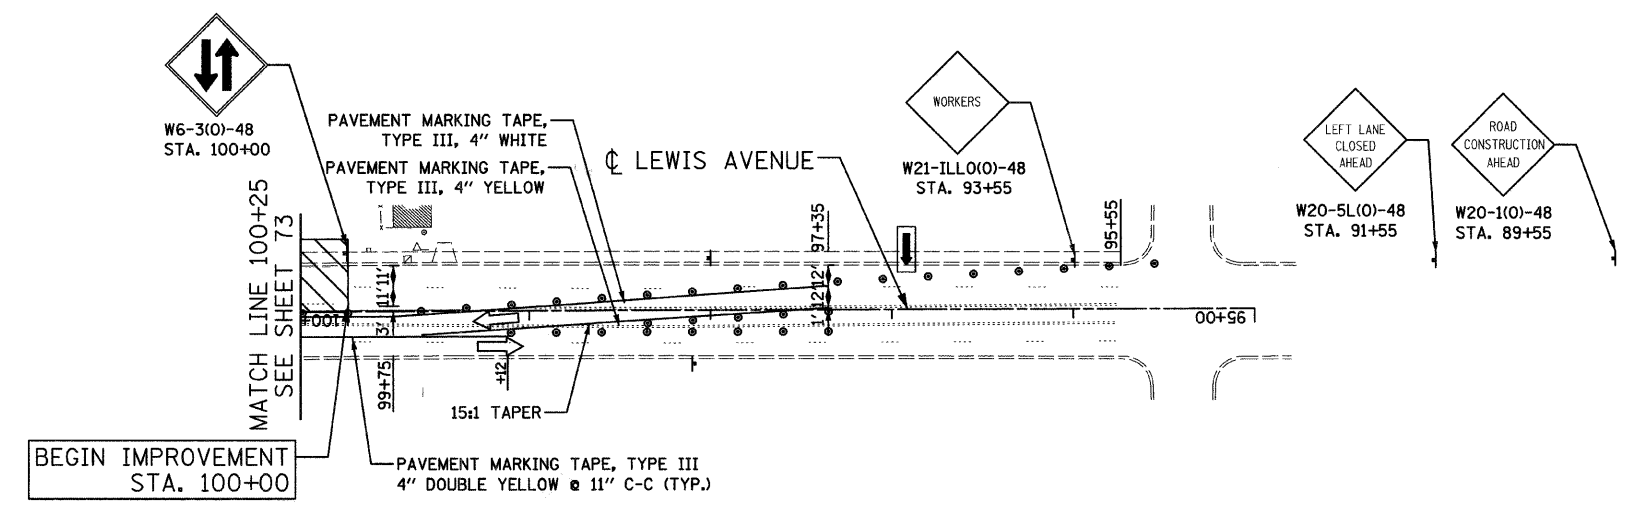

STAGE 3A

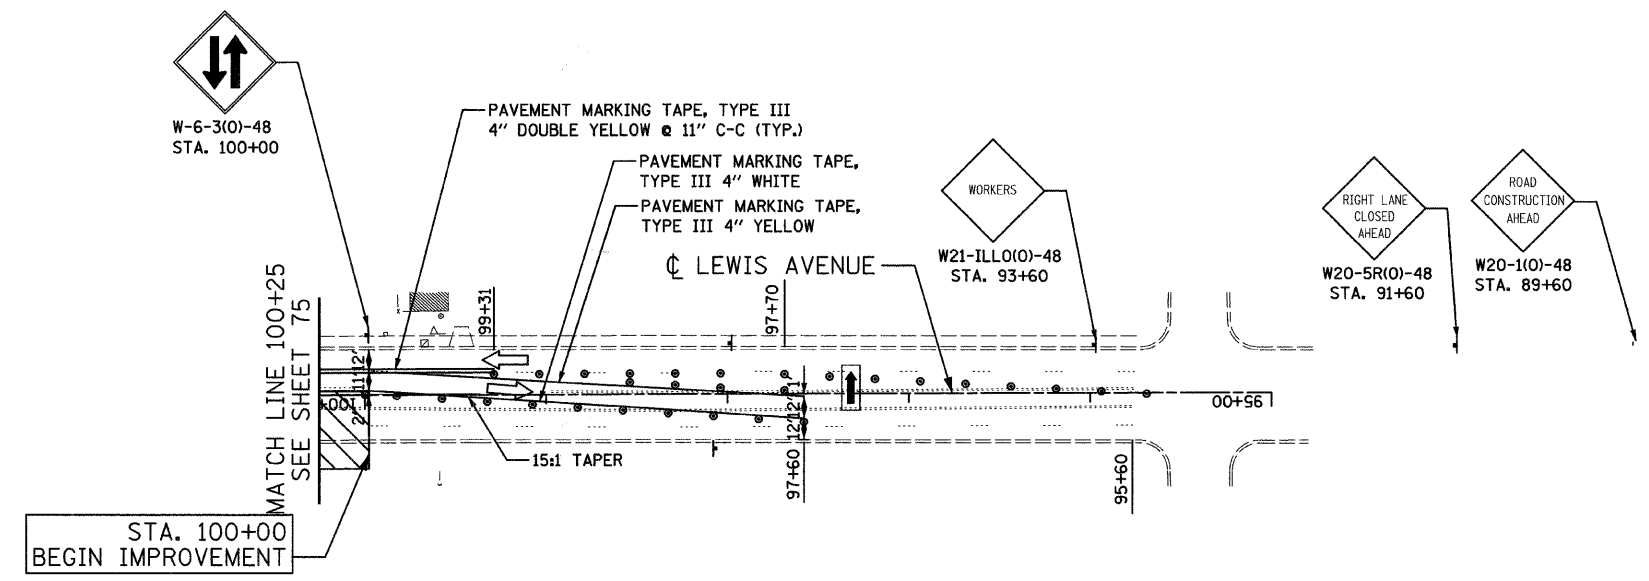

DATE: 6/30/2008
 FILENAME: N:\PROJ\05161\Design\MOT\Sheets\17-5161-MOT-LEWISS3.dgn

LEGEND

	TYPE III BARRICADE		TYPE II BARRICADE OR DRUM W/ MONODIRECTIONAL STEADY BURNING LIGHT (SPACED @ 50' CENTERS IN TANGENTS, 25' CENTERS IN TAPERS)
	WORK ZONE		SIGN ON PERMANENT OR TEMPORARY SUPPORT
	ARROW BOARD		

REVISIONS	
NAME	DATE

Clorba Group, Inc.
 CONSULTING ENGINEERS
 5507 North Cumberland Avenue, Suite 402 Chicago, Illinois 60656
 Tel. 773.775.4009 Fax 773.775.4014 Email chicago@clorba.com

CITY OF NORTH CHICAGO
 MARTIN LUTHER KING JR. DRIVE IMPROVEMENTS
 TRAFFIC CONTROL AND PROTECTION
 LEWIS AVENUE
 STAGE 3 & 3A

SCALE: 1"=50'
 DATE: APRIL, 2008

DRAWN BY: BWS
 CHECKED BY: MJL