



TEMPORARY TRAFFIC
SIGNAL HEAD LOCATIONS
M.O.T. STAGE II
(CONSTRUCT WESTBOUND PAVEMENT)

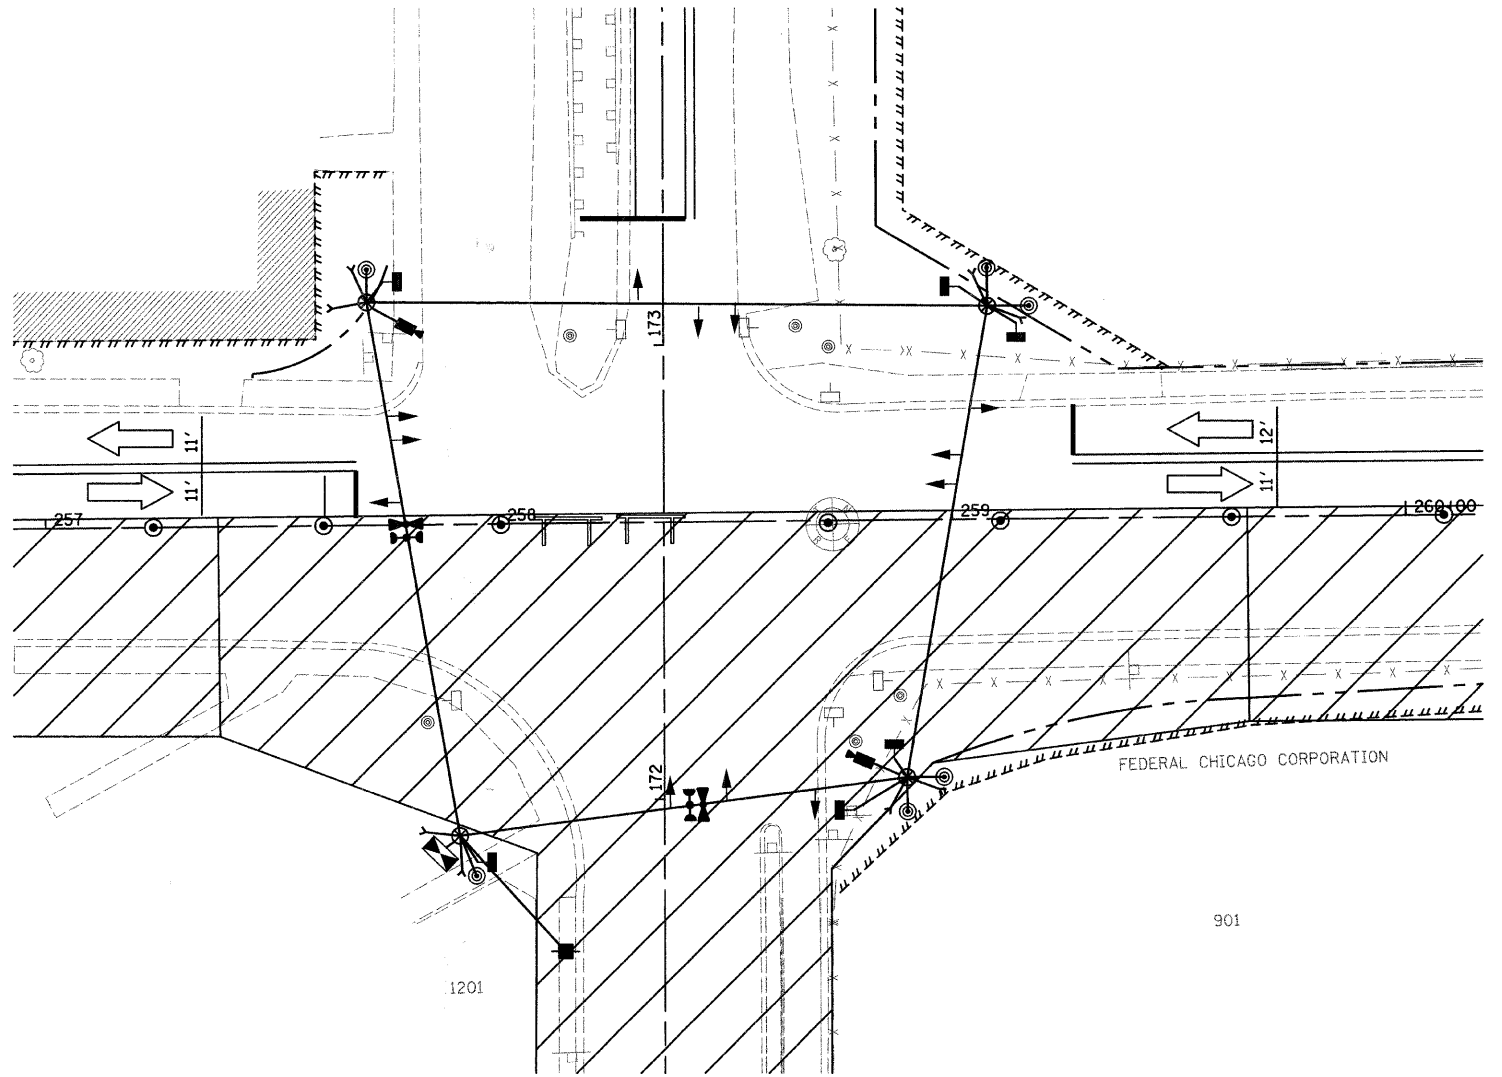

TEMPORARY TRAFFIC
SIGNAL HEAD LOCATIONS
M.O.T. STAGE III
(CONSTRUCT EASTBOUND PAVEMENT)

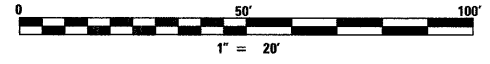

DATE: 7/1/2008
 TIME: 8:33:14 AM
 FILENAME: N:\PROJ\5161\Design\Signals\Plan Sheets\5161-06-Comm-Temp-Signal-Plan-Stage II.dgn

REVISIONS	
NAME	DATE

Clorba Group, Inc.
 CONSULTING ENGINEERS
 5507 North Cumberland Avenue, Suite 402 Chicago, Illinois 60656
 Tel. 773.775.4009 Fax 773.775.4014 Email chicago@clorba.com

CITY OF NORTH CHICAGO
 MARTIN LUTHER KING JR. DRIVE IMPROVEMENTS
 TEMPORARY TRAFFIC SIGNAL
 HEAD LOCATIONS FOR
 CONSTRUCTION STAGING
 MARTIN LUTHER KING JR. DRIVE
 AND COMMONWEALTH AVENUE

SCALE: 1"=20'
 DATE: APRIL, 2008

DRAWN BY: KDM
 CHECKED BY: MJL