



F.A.U. RTE.	SECTION	COUNTY	TOTAL SHEETS	SHEET NO.
1230	03-00159-00-PV	LAKE	262	159
STA. 192+00		TO STA. 222+00		
FED. ROAD DIST. NO. 1		ILLINOIS FED. AID PROJECT		

CONTRACT: 83828

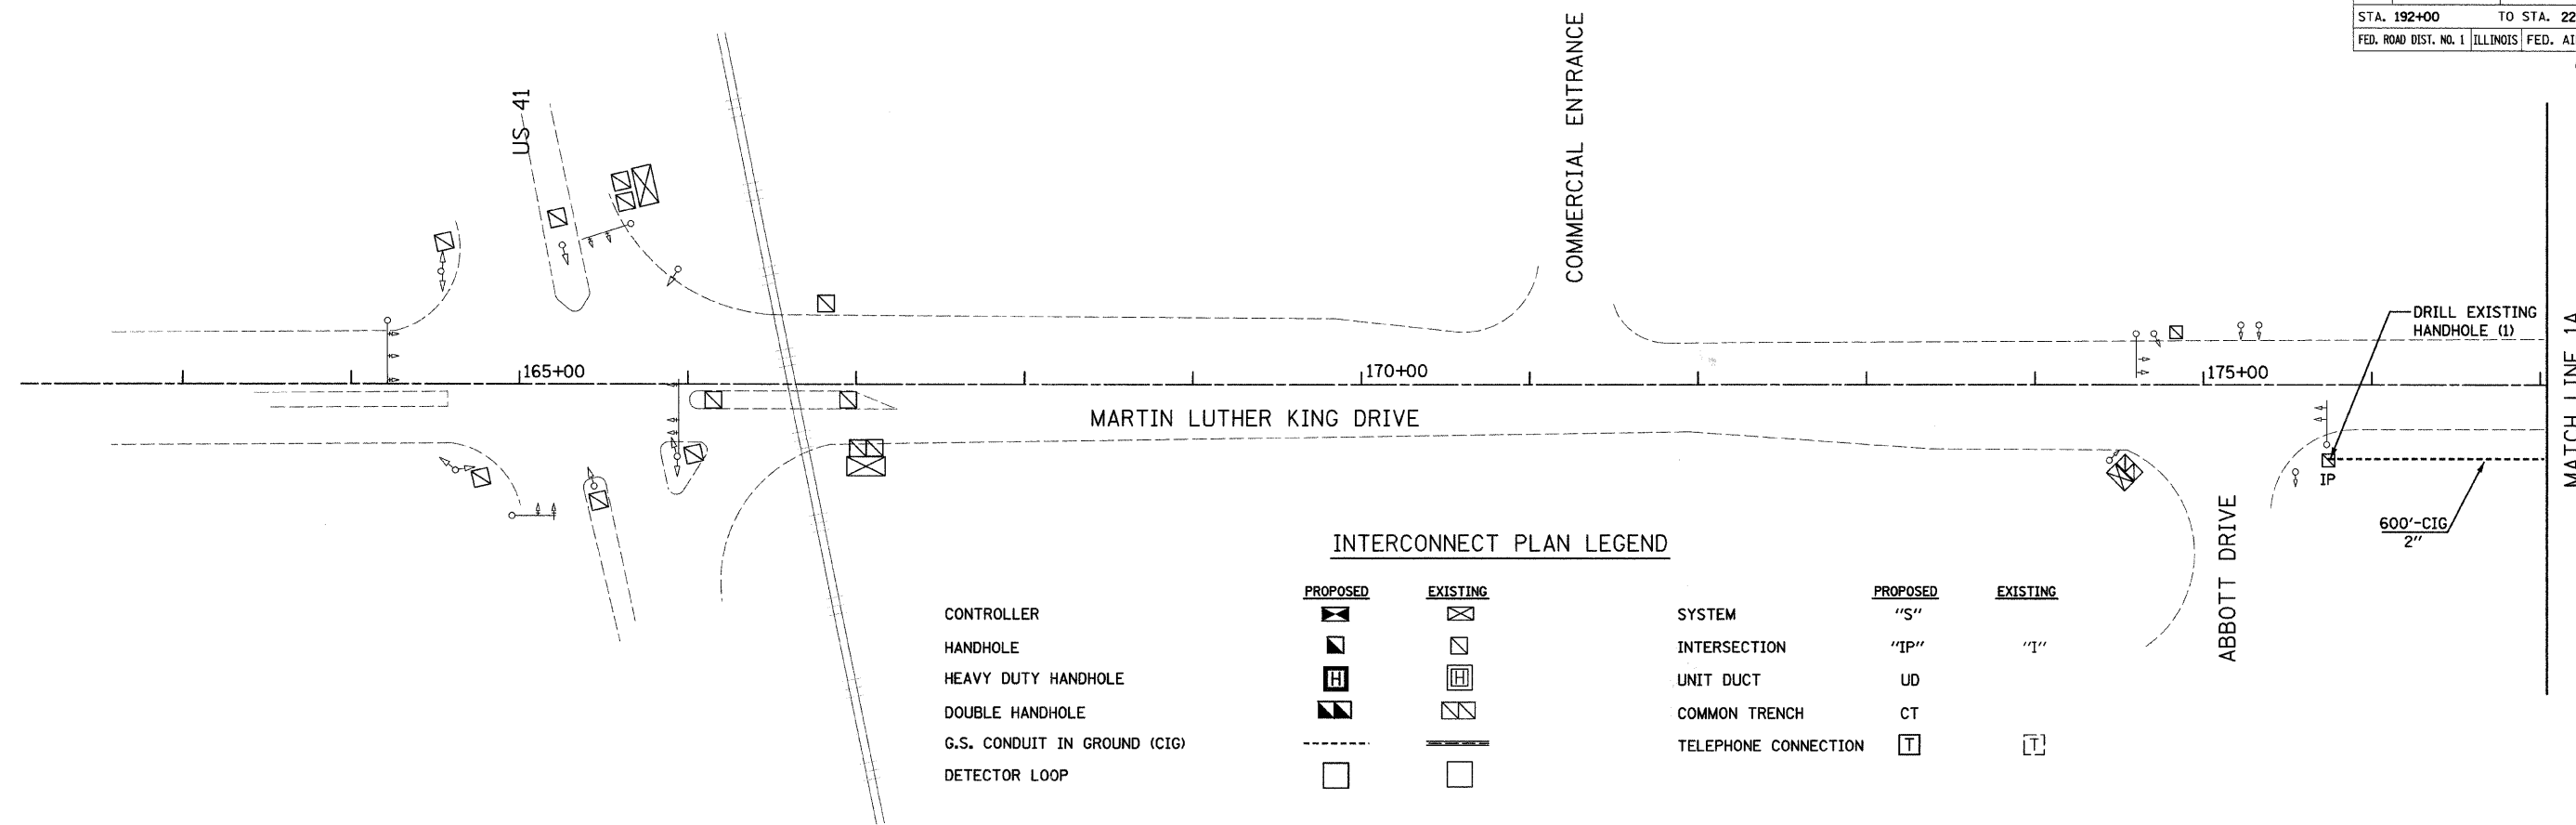

INTERCONNECT PLAN LEGEND

CONTROLLER			SYSTEM	PROPOSED "S"	EXISTING "I"
HANDHOLE			INTERSECTION	PROPOSED "IP"	EXISTING "I"
HEAVY DUTY HANDHOLE			UNIT DUCT	UD	
DOUBLE HANDHOLE			COMMON TRENCH	CT	
G.S. CONDUIT IN GROUND (CIG)			TELEPHONE CONNECTION		
DETECTOR LOOP					

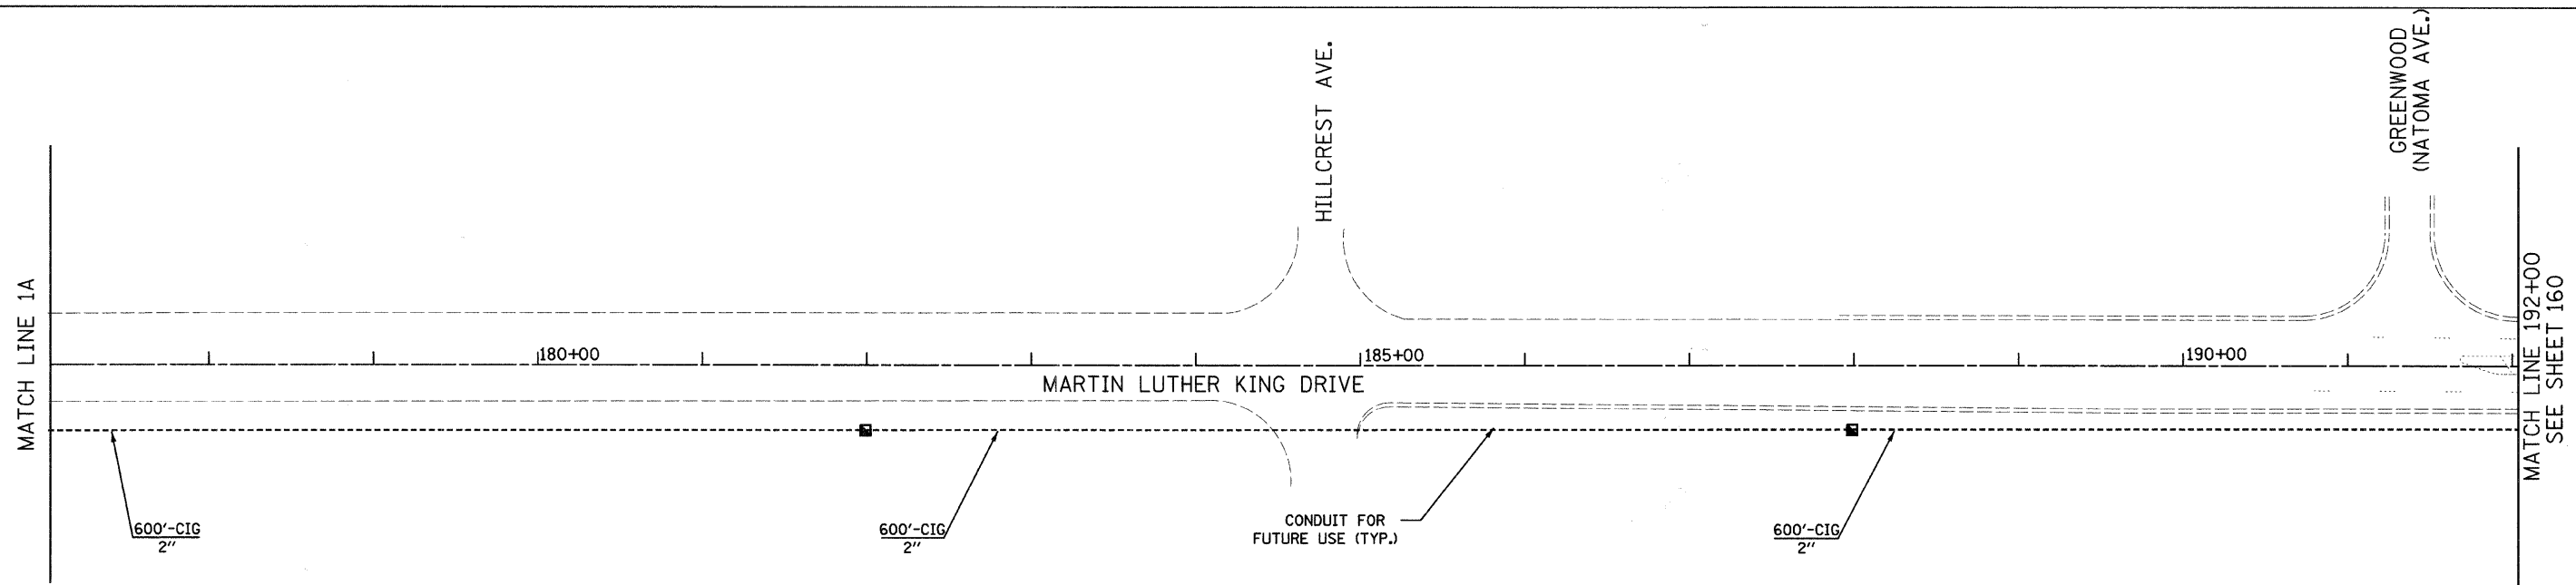

DATE: 7/1/2008
TIME: 8:38:28 AM
FILENAME: N:\PROJ\5161\Design\Signals\Plan_Sheets\5161-15-Interconnect-01.dgn

REVISIONS	
NAME	DATE

Clorba Group, Inc.
CONSULTING ENGINEERS
5507 North Cumberland Avenue, Suite 402 Chicago, Illinois 60656
Tel. 773.776.4009 Fax 773.776.4014 Email: chicago@clorba.com

CITY OF NORTH CHICAGO
MARTIN LUTHER KING JR. DRIVE IMPROVEMENTS
TRAFFIC SIGNAL INTERCONNECT PLAN
MARTIN LUTHER KING DRIVE

SCALE: 1"=50'
DATE: APRIL, 2008
DRAWN BY: KDM
CHECKED BY: MJL