
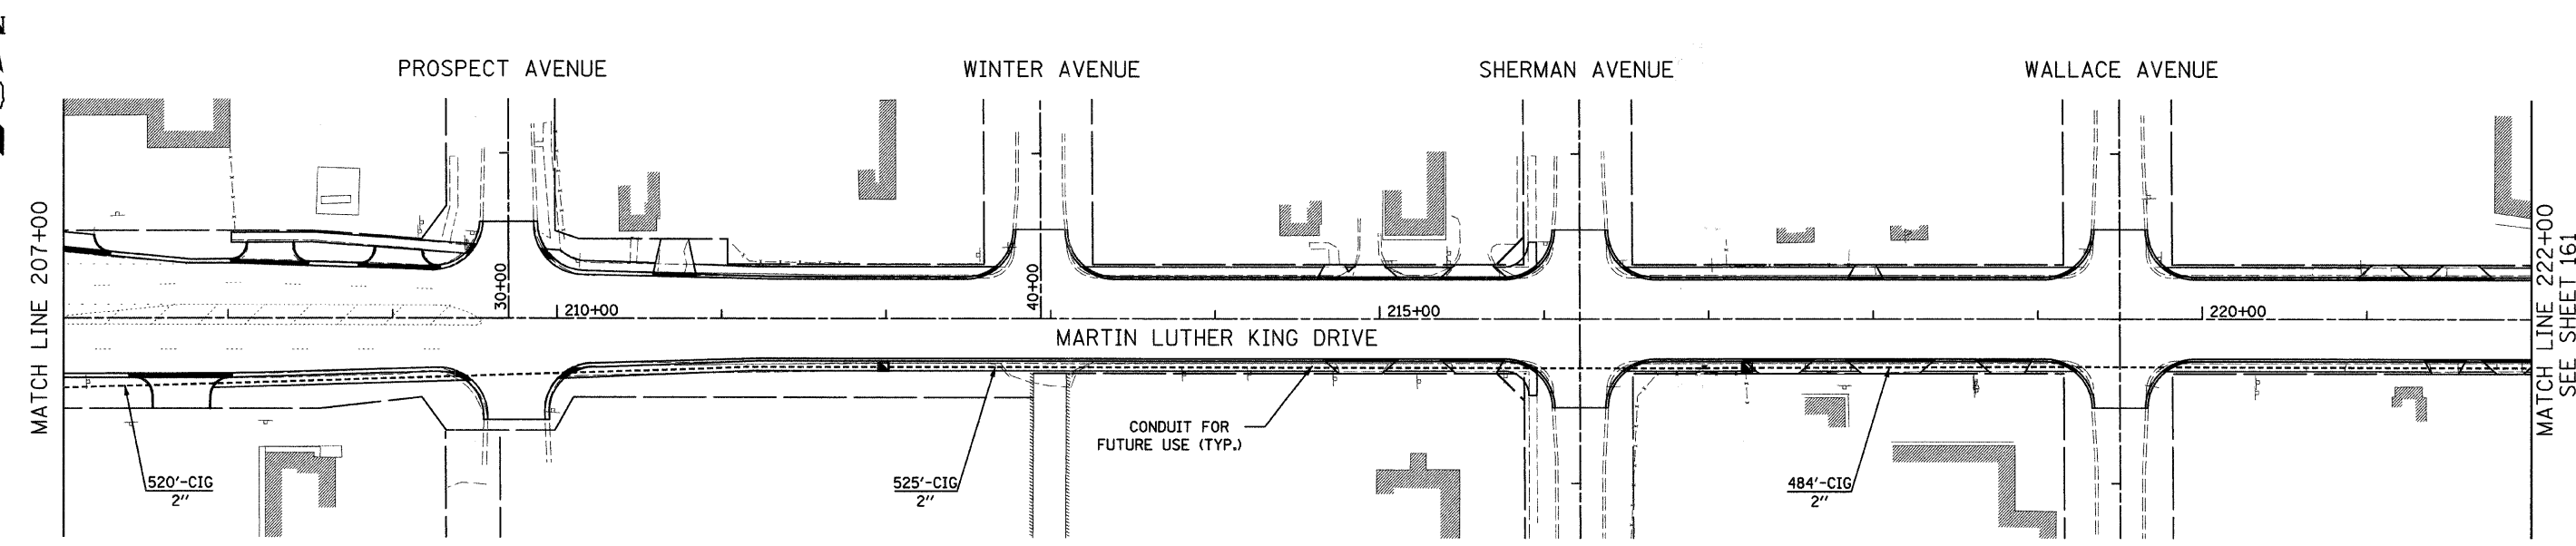


F.A.U. RT#	SECTION	COUNTY	TOTAL SHEETS	SHEET NO.
1230	03-00159-00-PV	LAKE	262	160
STA. 192+00		TO STA. 222+00		
FED. ROAD DIST. NO. 1		ILLINOIS	FED. AID PROJECT	

CONTRACT: 83828

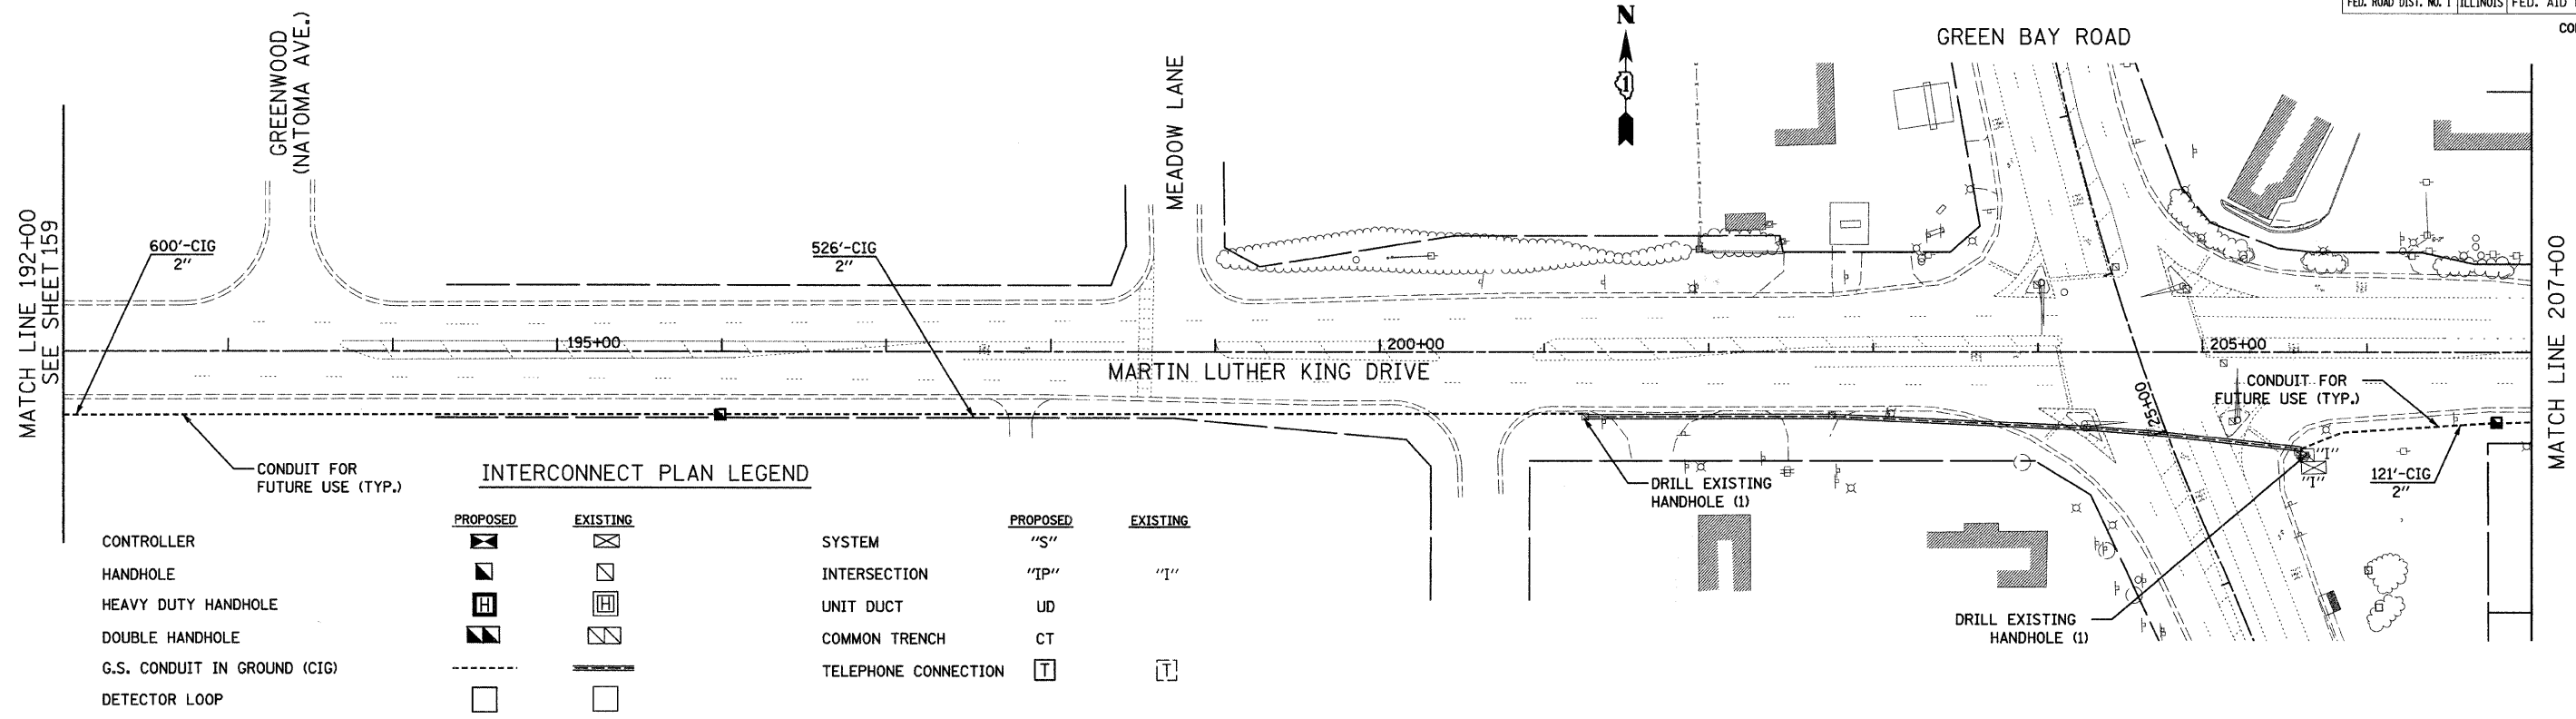

DATE: 7/1/2008  
 TIME: 8:38:44 AM  
 FILENAME: N:\PROJ\161\Design\Signals\Plan\_Sheets\161-16-Interconnect-02.dgn

**Clorba Group, Inc.**  
 CONSULTING ENGINEERS  
 8507 North Cumberland Avenue, Suite 402 Chicago, Illinois 60656  
 Tel. 773.775.4009 Fax 773.775.4014 Email chicago@clorba.com

REVISIONS	
NAME	DATE

CITY OF NORTH CHICAGO  
 MARTIN LUTHER KING JR. DRIVE IMPROVEMENTS  
 TRAFFIC SIGNAL INTERCONNECT PLAN  
 MARTIN LUTHER KING DRIVE

SCALE: 1"=50'  
 DATE: APRIL, 2008  
 DRAWN BY: KDM  
 CHECKED BY: MJL