


DATE: 7/11/2008 TIME: 2:19:24 PM

FILENAME: N:\PROJ\5161\Design\Xsections\5161-mk-sheet.dgn

FINAL SURVEY	SURVEYED	DATE
NOTE BOOK NO.	PLOTTED	BY
AREAS CHECKED	DATE	

ORIGINAL SURVEY	SURVEYED	DATE
NOTE BOOK NO.	PLOTTED	BY
AREAS CHECKED	DATE	

F.A. RTE. 1230	SECTION 03-00159-00-PV	COUNTY LAKE	TOTAL SHEETS 262	SHEET NO. 205
STA. 206+50		TO STA. 207+50		
FED. ROAD DIST. NO. 1 ILLINOIS		FED. AID PROJECT		
		CONTRACT: 85828		
		705		

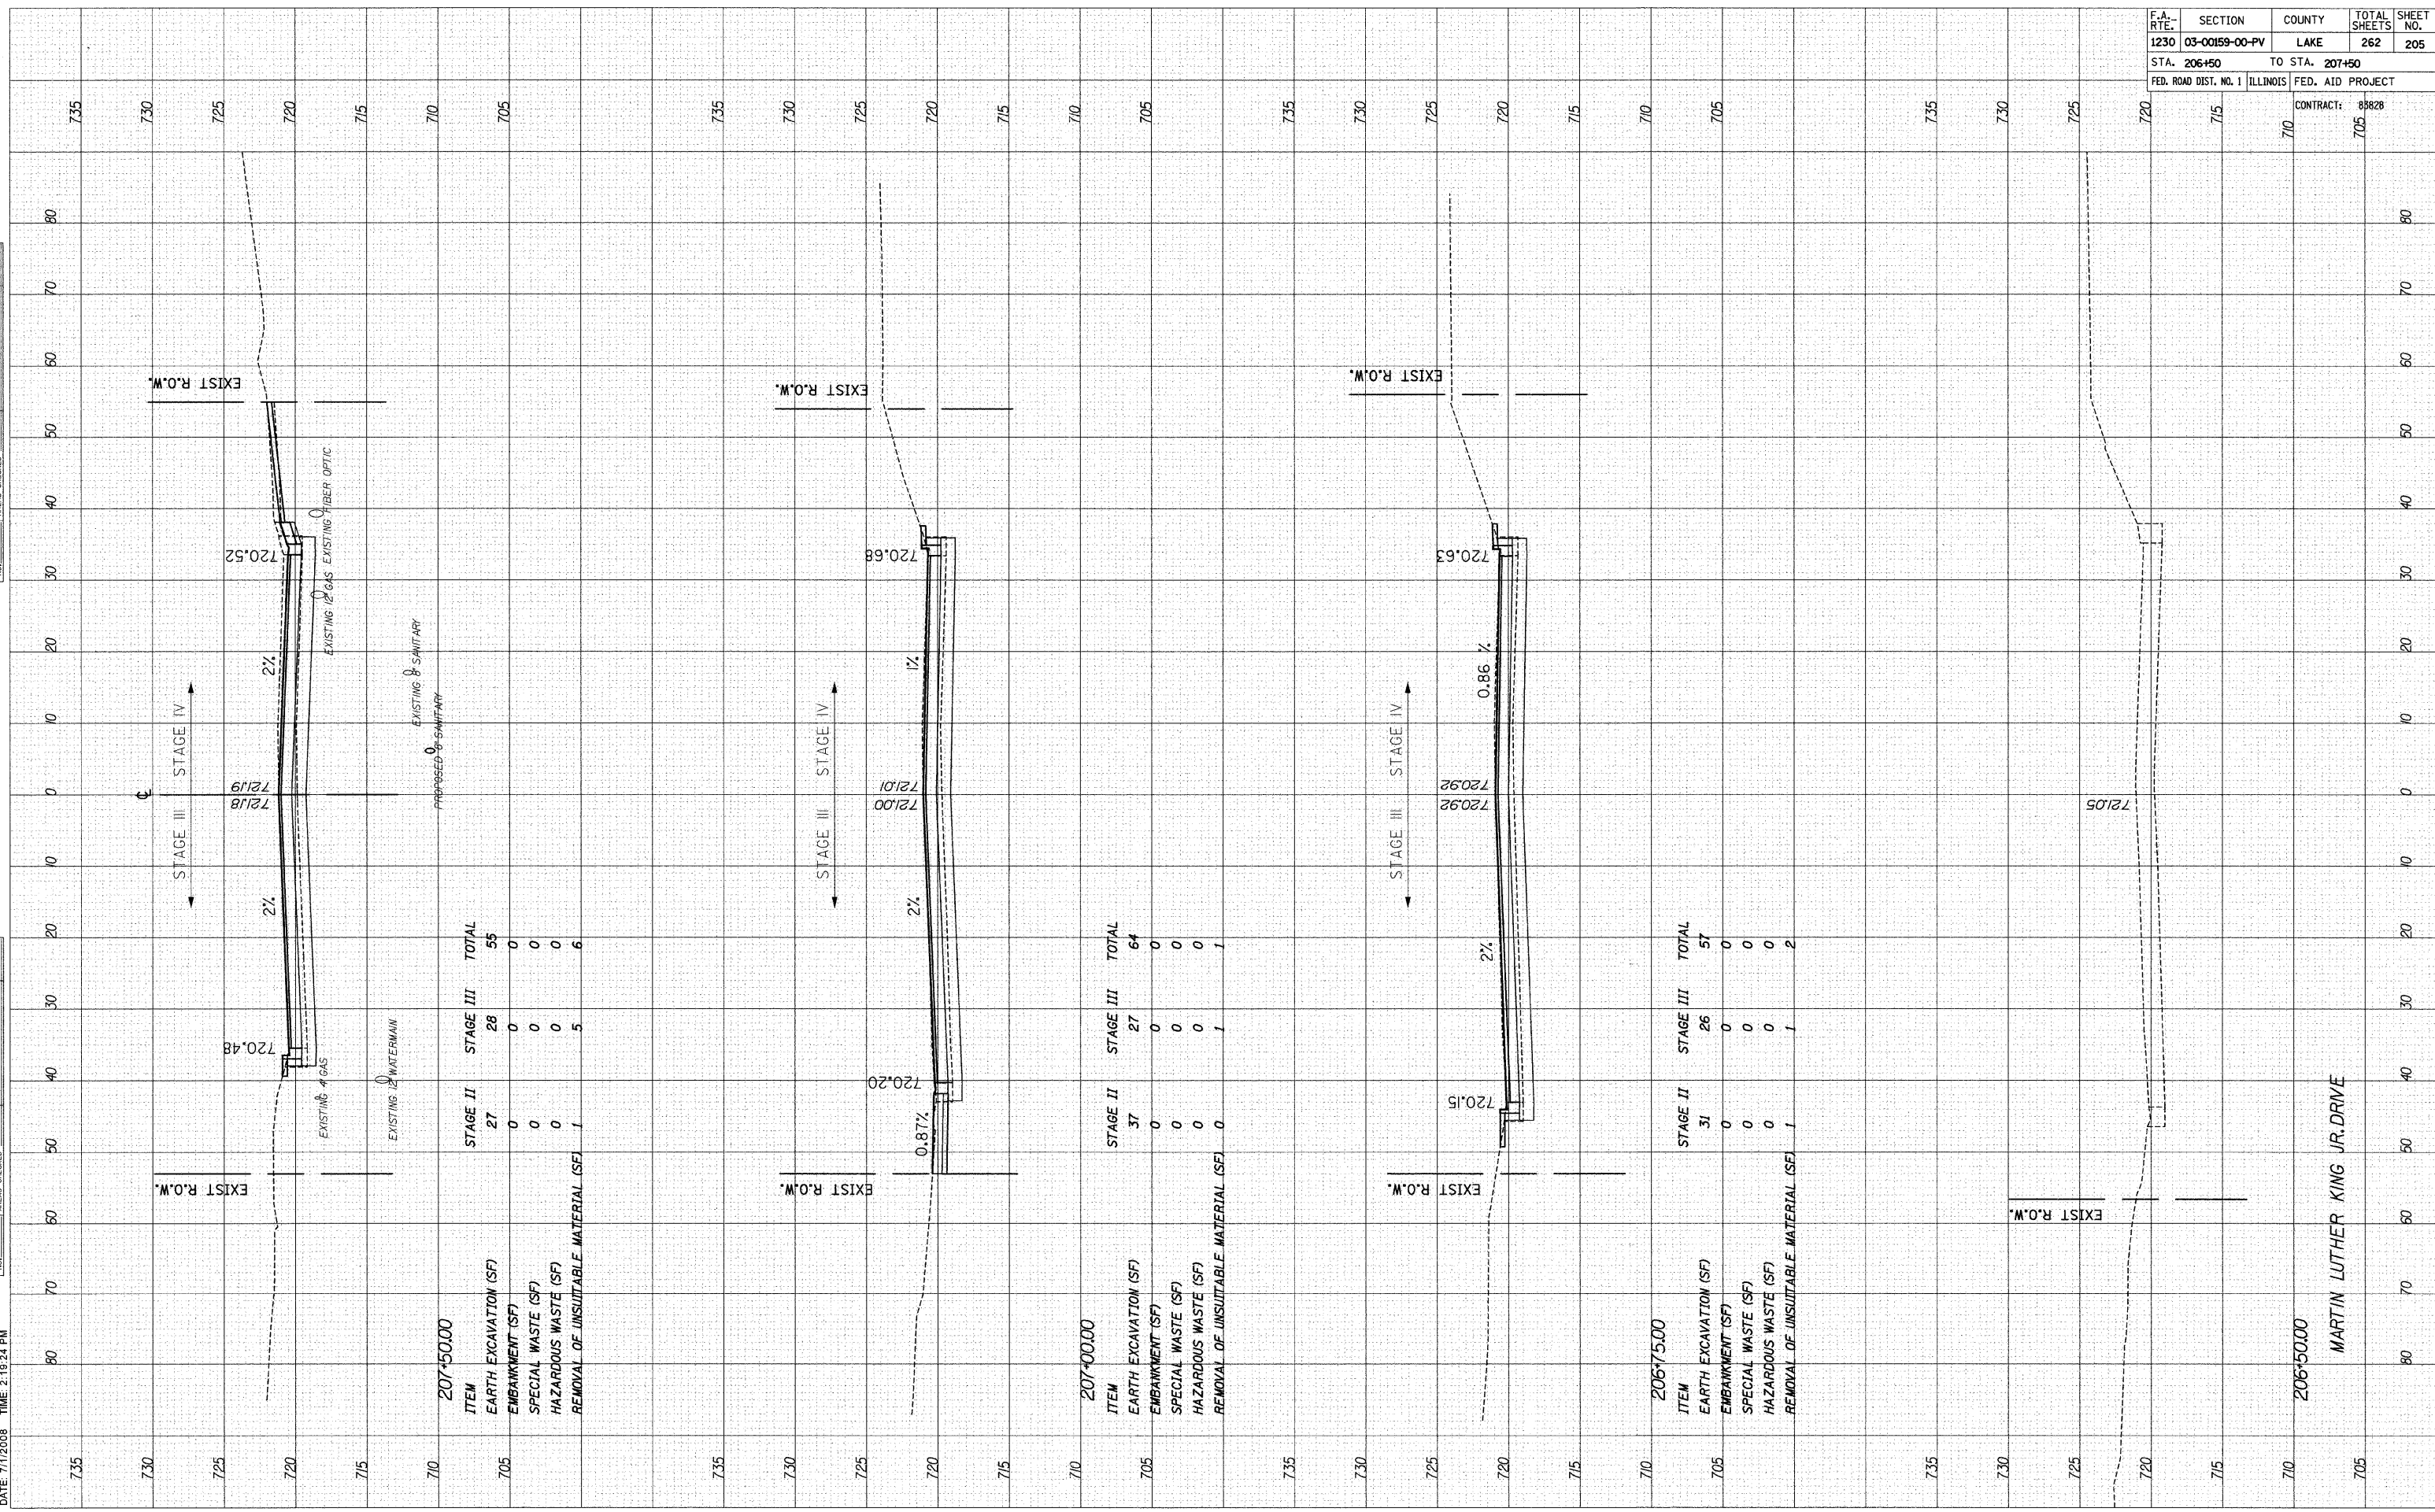

207+50.00

ITEM	STAGE II	STAGE III	TOTAL
EARTH EXCAVATION (SF)	27	28	55
EMBANKMENT (SF)	0	0	0
SPECIAL WASTE (SF)	0	0	0
HAZARDOUS WASTE (SF)	0	0	0
REMOVAL OF UNSUITABLE MATERIAL (SF)	1	5	6

207+00.00

ITEM	STAGE II	STAGE III	TOTAL
EARTH EXCAVATION (SF)	37	27	64
EMBANKMENT (SF)	0	0	0
SPECIAL WASTE (SF)	0	0	0
HAZARDOUS WASTE (SF)	0	0	0
REMOVAL OF UNSUITABLE MATERIAL (SF)	0	1	1

206+75.00

ITEM	STAGE II	STAGE III	TOTAL
EARTH EXCAVATION (SF)	31	26	57
EMBANKMENT (SF)	0	0	0
SPECIAL WASTE (SF)	0	0	0
HAZARDOUS WASTE (SF)	0	0	0
REMOVAL OF UNSUITABLE MATERIAL (SF)	1	1	2

206+50.00
MARTIN LUTHER KING JR. DRIVE