


DATE: 7/11/2008 TIME: 2:20:49 PM

FILENAME: N:\PROJ\5161\Design\sections\5161-mk-sheet.dgn

FINAL SURVEY	SURVEYED	BY	DATE
NOTE BOOK	PLOTTED		
NO.	TEMPLATE		
	AREAS CHECKED		

ORIGINAL SURVEY	SURVEYED	BY	DATE
NOTE BOOK	PLOTTED		
NO.	TEMPLATE		
	AREAS CHECKED		

F.A. RTE.	SECTION	COUNTY	TOTAL SHEETS	SHEET NO.
1230	03-00159-00-PV	LAKE	262	210
STA. 213+38.78		TO STA. 214+00		
FED. ROAD DIST. NO. 1		ILLINOIS		
		FED. AID PROJECT		
		CONTRACT: 85828		

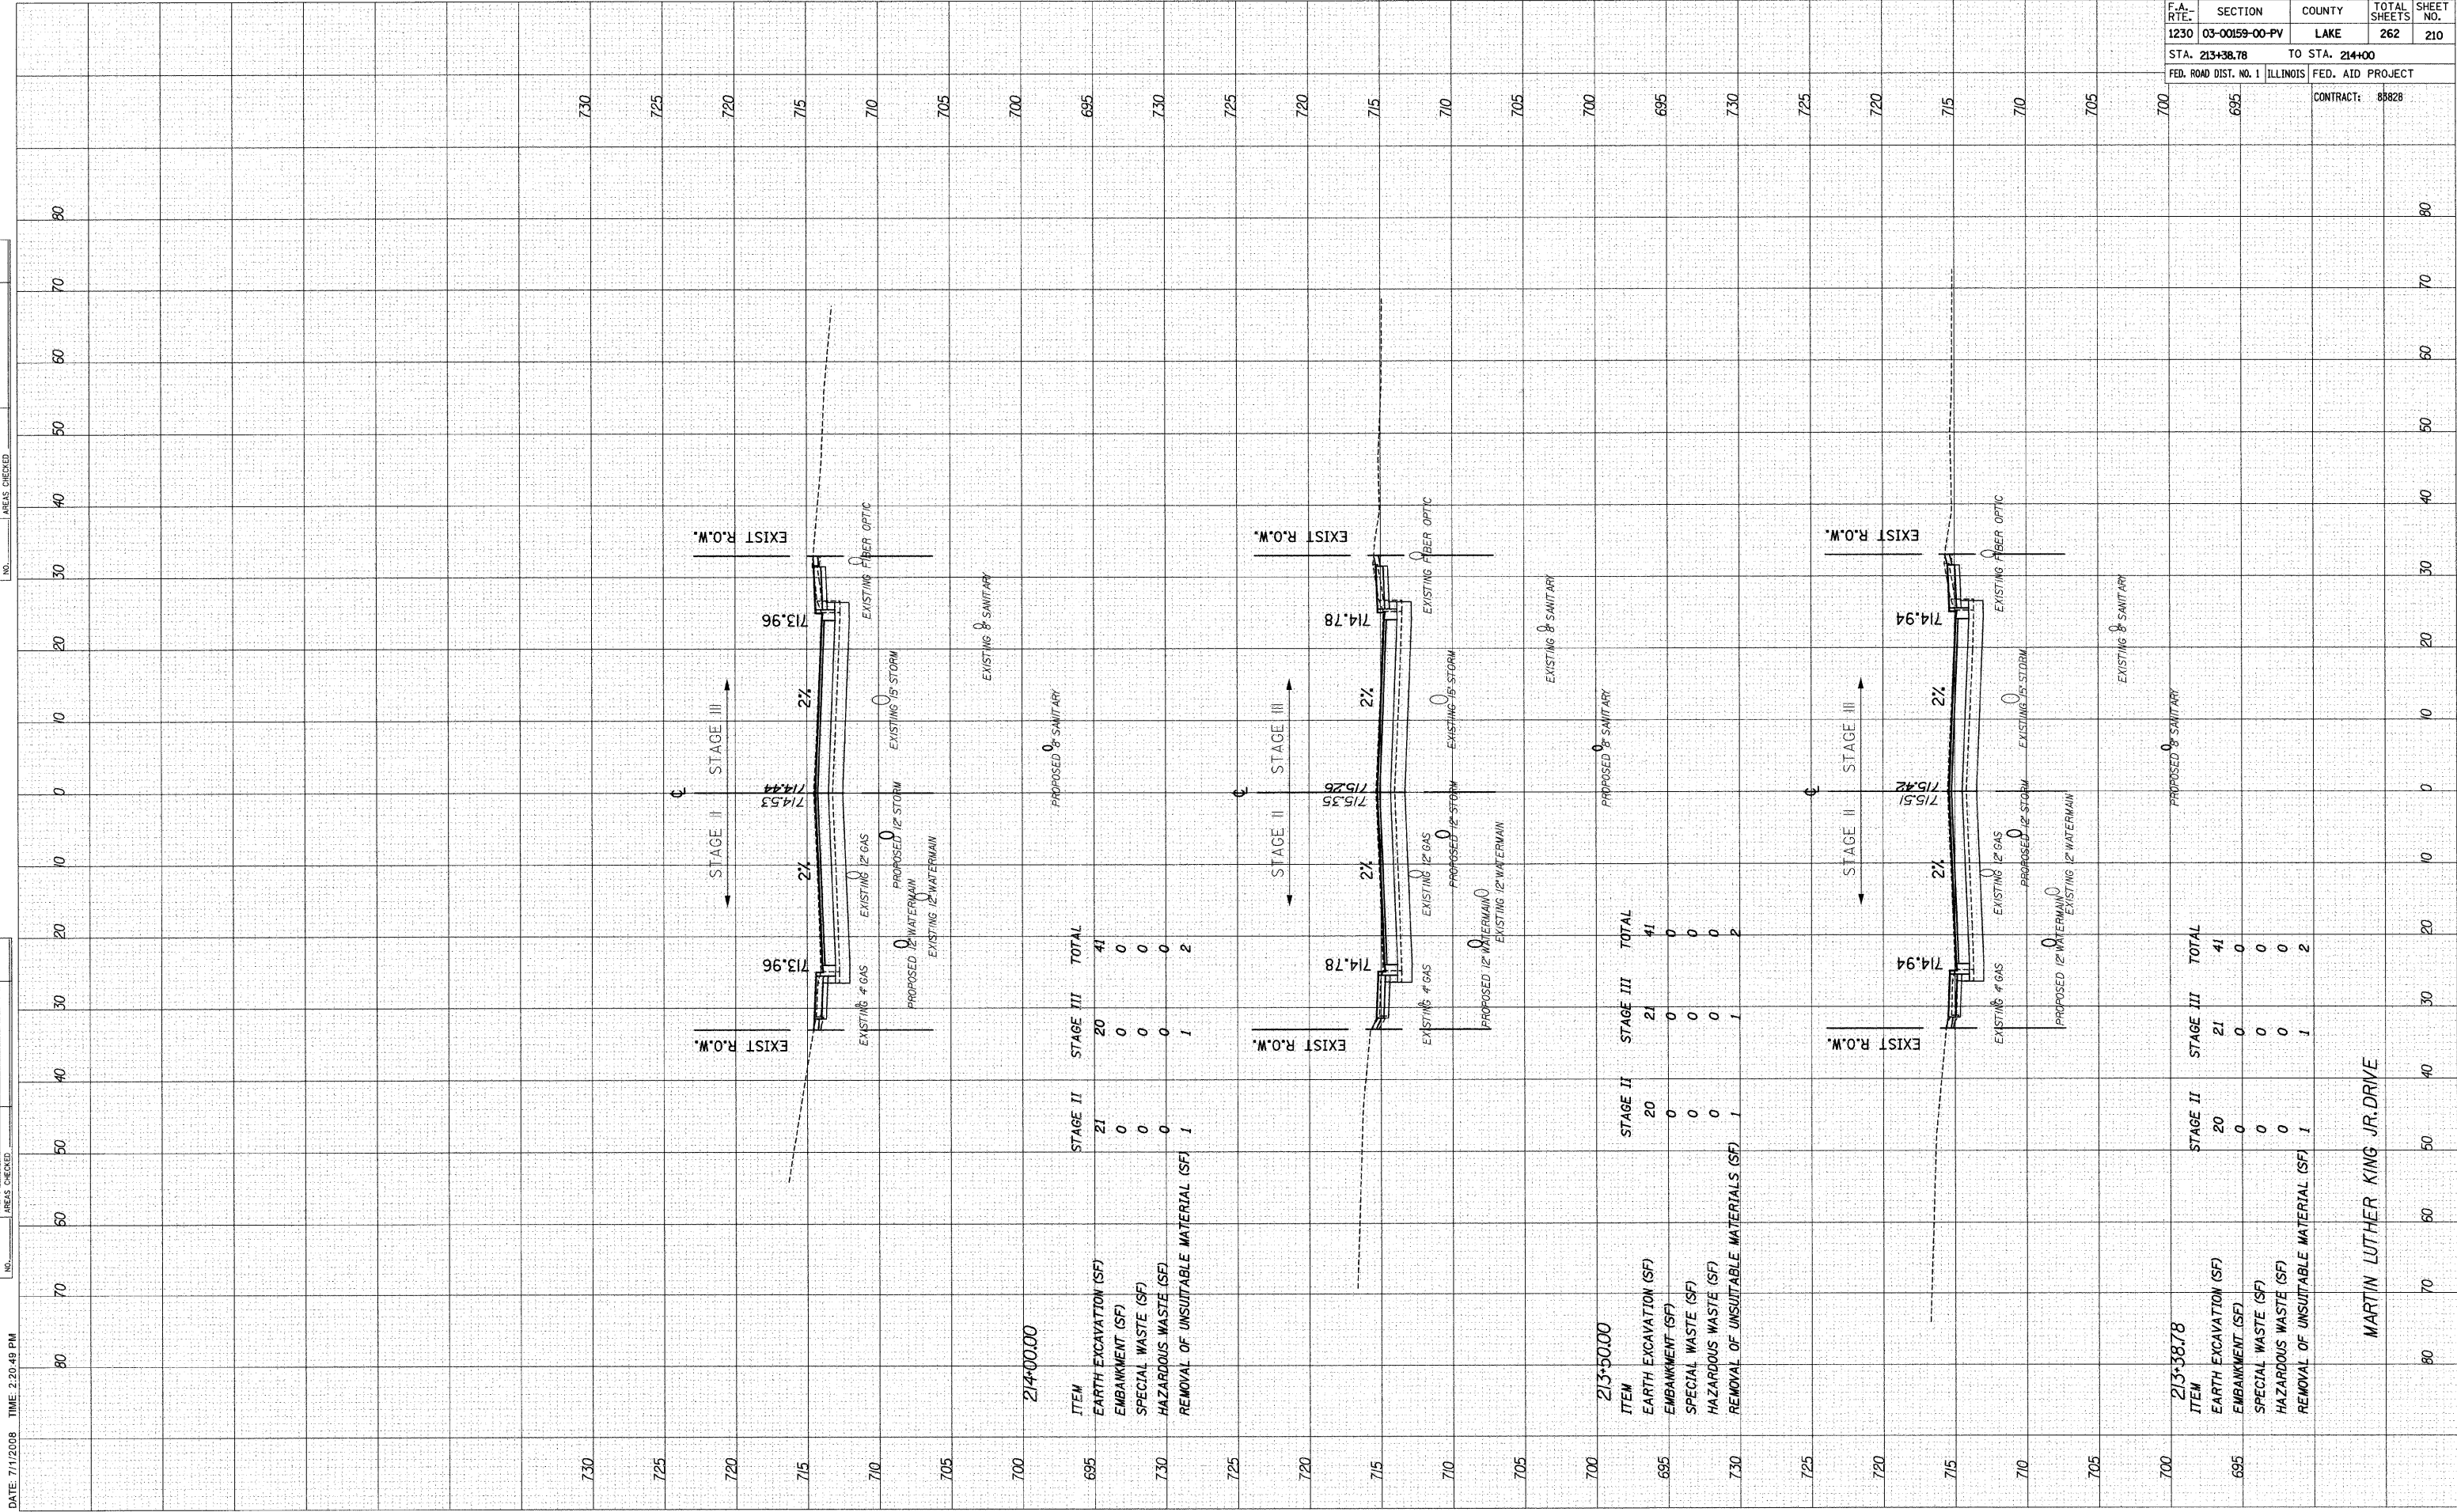

MARTIN LUTHER KING JR. DRIVE