


DATE: 7/1/2008 TIME: 3:23:14 PM

FILENAME: N:\PROJ\5161\Design\Xsections\5161-mk-sheet.dgn

NO.	DATE	BY

NO.	DATE	BY

NO.	DATE	BY

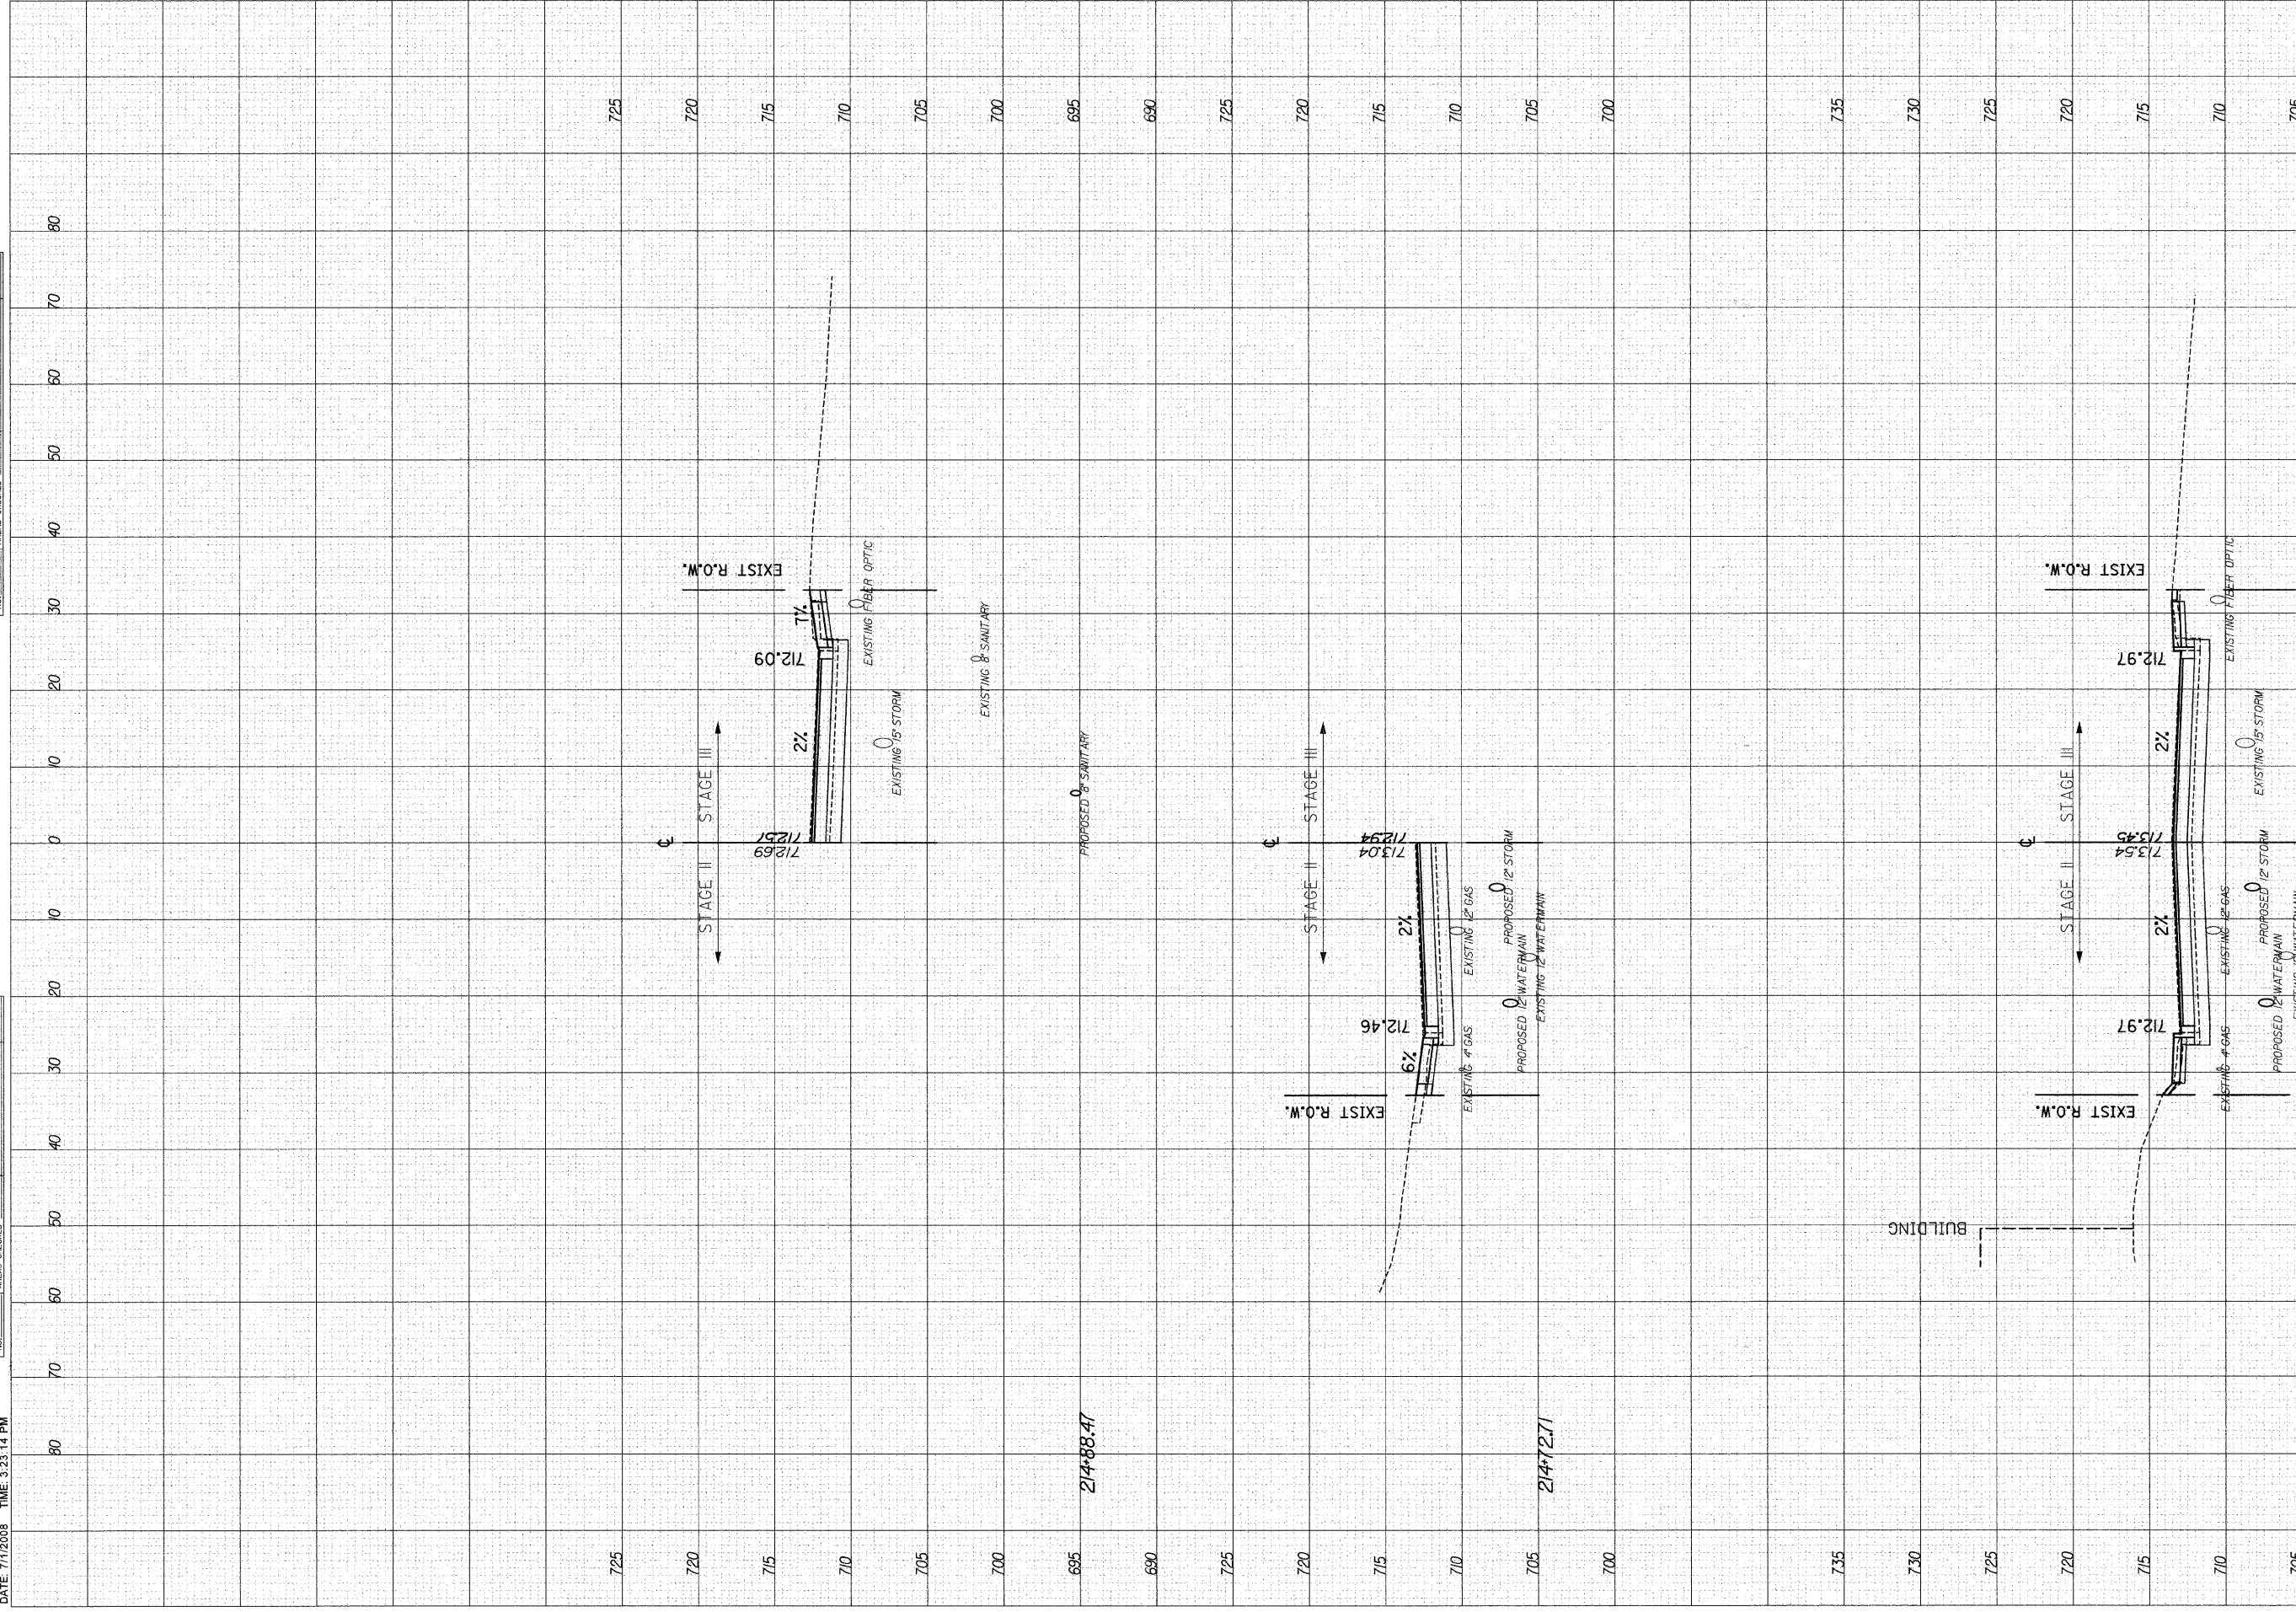

F.A. RTE.	SECTION	COUNTY	TOTAL SHEETS	SHEET NO.
1230	03-00159-00-PV	LAKE	262	211
STA. 214+50		TO STA. 214+88.47		
FED. ROAD DIST. NO. 1		ILLINOIS FED. AID PROJECT		
CONTRACT:		85828		

ITEM	STAGE II	STAGE III	TOTAL
214-50.00	20	0	40
EARTH EXCAVATION (SF)	0	0	0
EMBANKMENT (SF)	0	0	0
SPECIAL WASTE (SF)	0	0	0
HAZARDOUS WASTE (SF)	0	0	0
REMOVAL OF UNSUITABLE MATERIAL (SF)	1	0	1

MARTIN LUTHER KING JR. DRIVE