


F.A. RTE.	SECTION	COUNTY	TOTAL SHEETS	SHEET NO.
1230	03-00159-00-PV	LAKE	262	230
STA. 233+09.80		TO STA. 234+00		
FED. ROAD DIST. NO. 1		ILLINOIS FED. AID PROJECT		
		CONTRACT: 85828		

FINL SURVEY	SURVEYED	BY	DATE
NO. _____	PLOTTED		
	TEMPLATE		
	AREAS CHECKED		

ORIGINAL SURVEY	SURVEYED	BY	DATE
NO. _____	PLOTTED		
	TEMPLATE		
	AREAS CHECKED		

DATE: 7/1/2008 TIME: 3:29:00 PM

FILENAME: N:\PROJ\151611\Design\Xsections\15161-mk-sheet.dgn

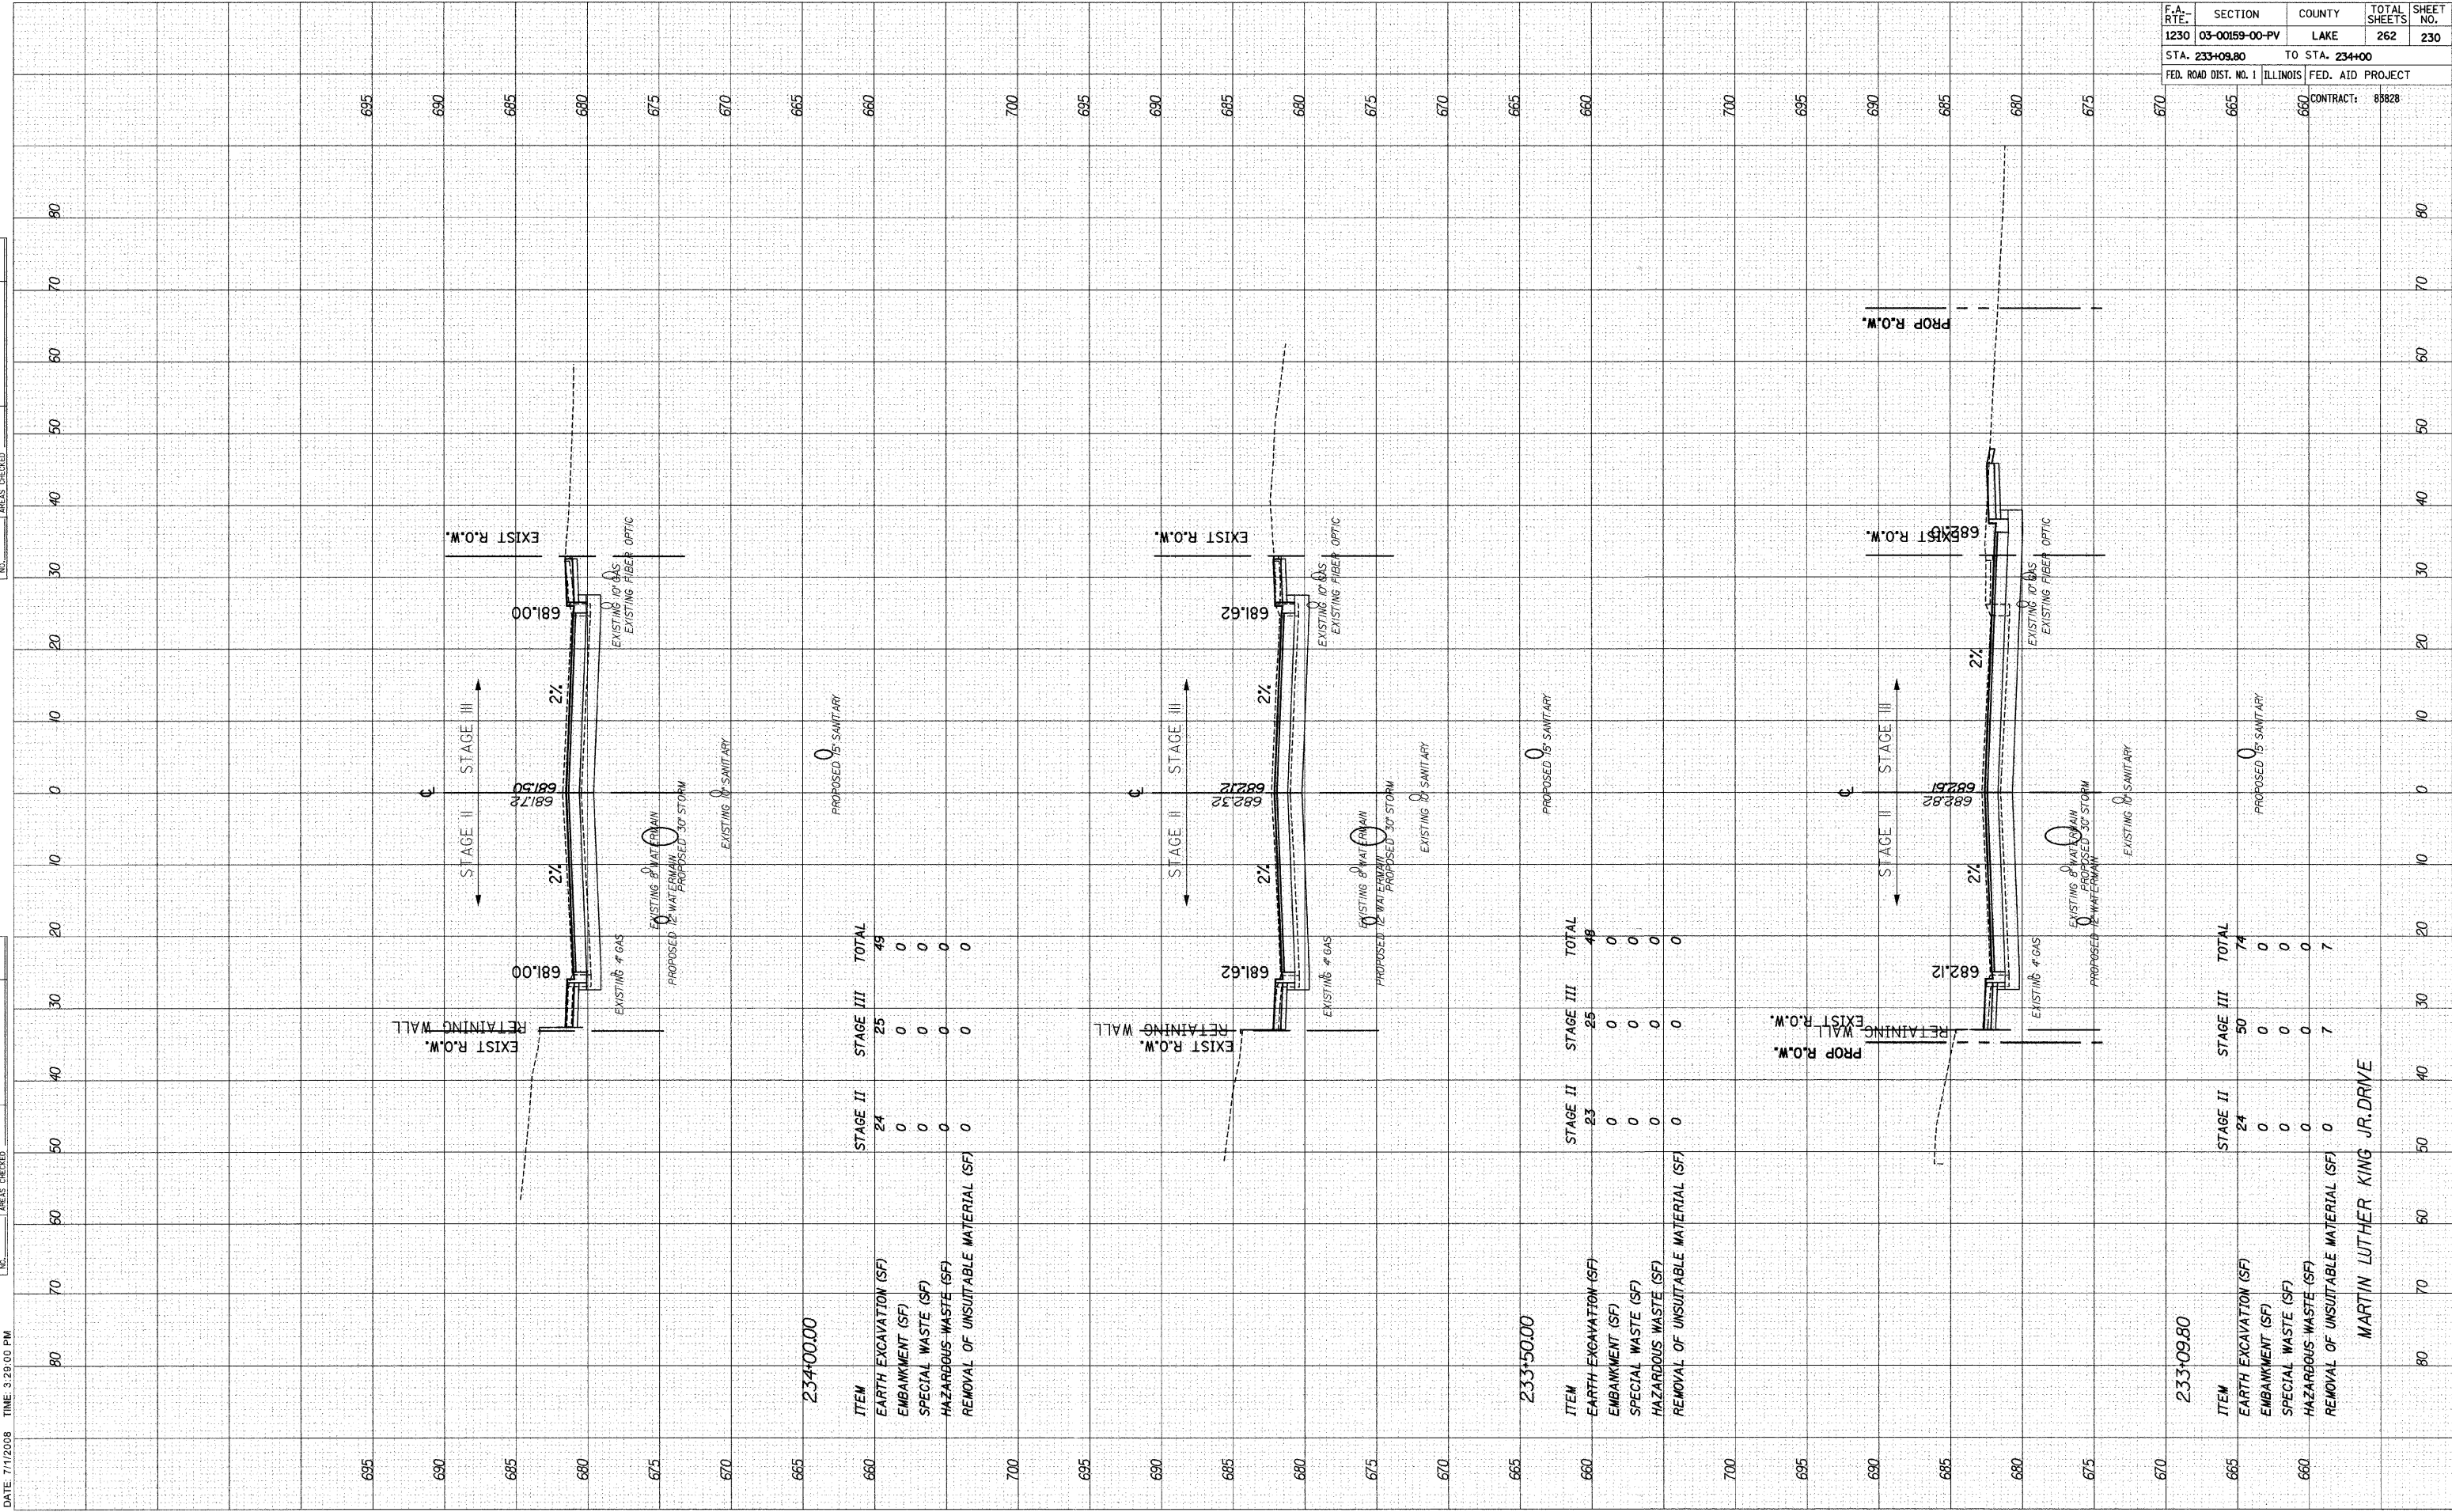

MARTIN LUTHER KING JR. DRIVE