


F.A. RTE.	SECTION	COUNTY	TOTAL SHEETS	SHEET NO.
1230	03-00159-00-PV	LAKE	262	240
STA. 247+12.11		TO STA. 248+50		
FED. ROAD DIST. NO. 1		ILLINOIS FED. AID PROJECT		
		CONTRACT: 85828		

DATE	BY
DATE	BY
DATE	BY


DATE	BY
DATE	BY
DATE	BY

DATE: 7/11/2008 TIME: 3:30:40 PM


FILENAME: N:\PROJ15161\Design\Xsections\5161-mk-sheet.dgn

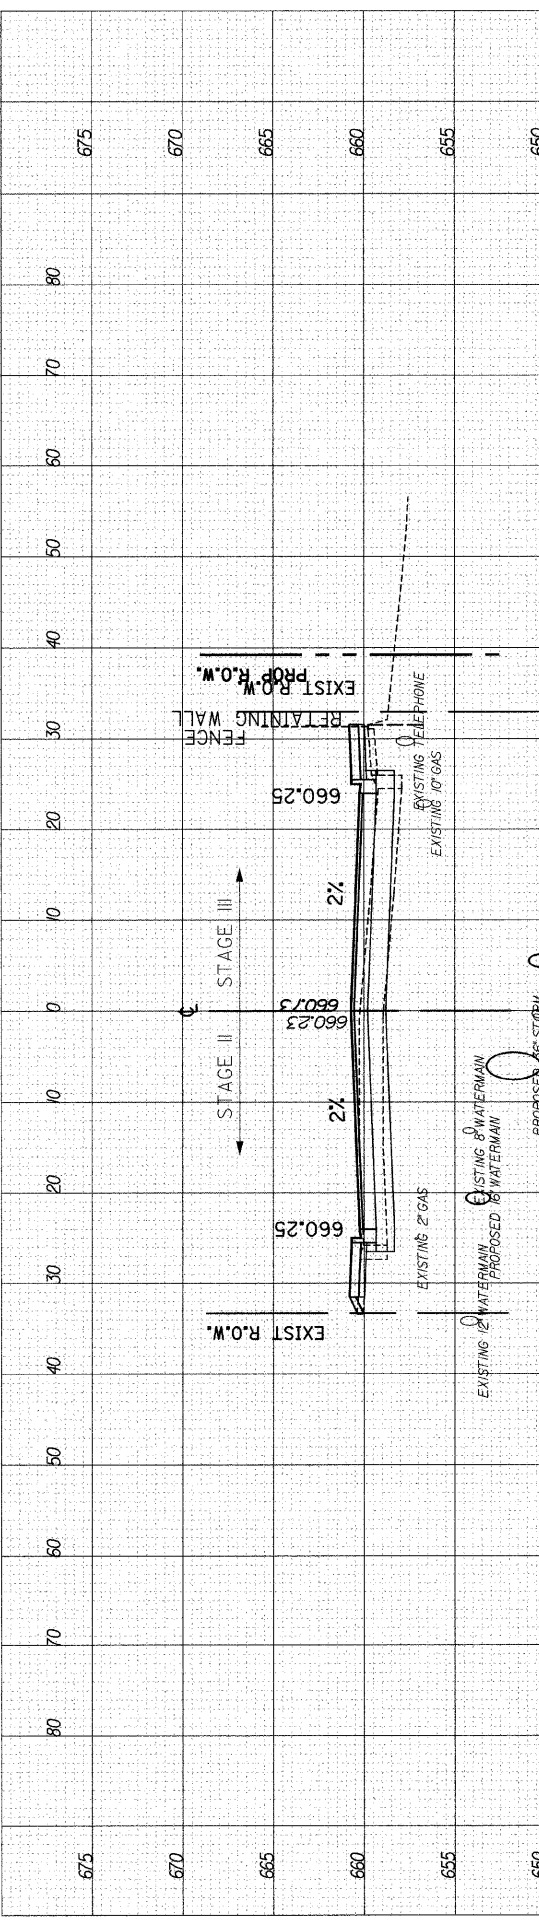


ITEM	STAGE II	STAGE III	TOTAL
EARTH EXCAVATION (SF)	9	1	10
EMBANKMENT (SF)	1	8	9
SPECIAL WASTE (SF)	0	0	0
HAZARDOUS WASTE (SF)	0	0	0
REMOVAL OF UNSUITABLE MATERIAL (SF)	0	0	0

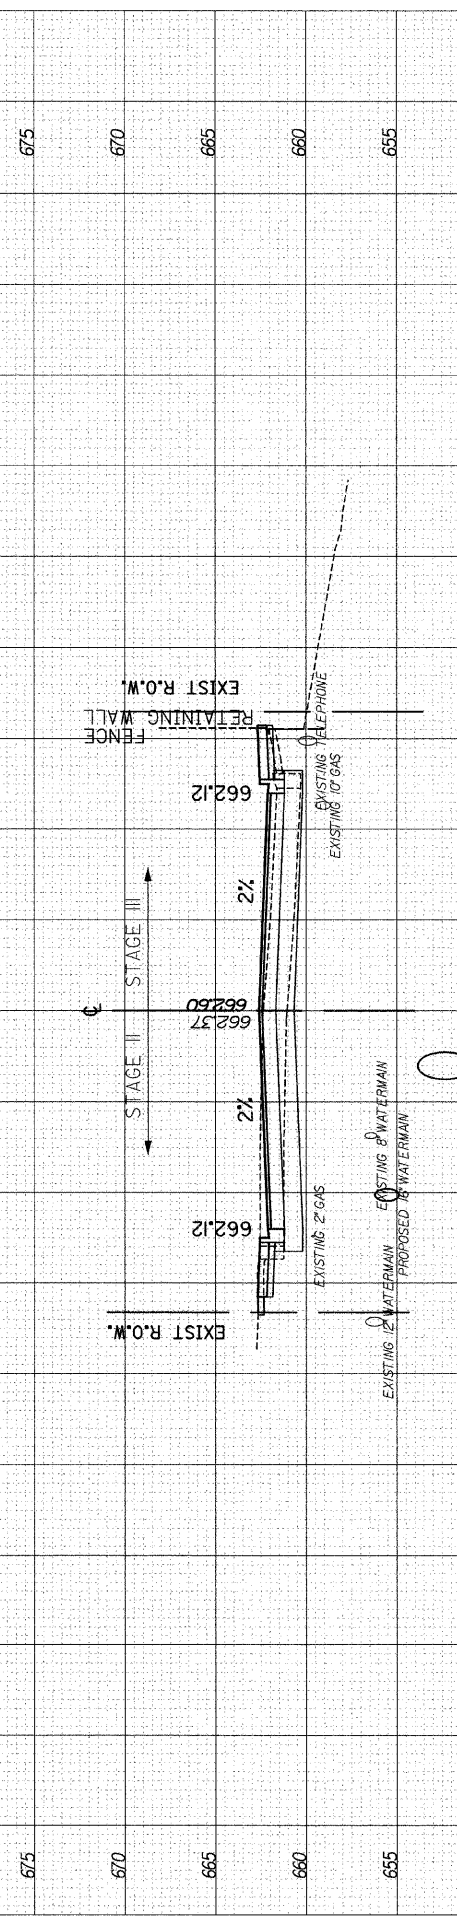

ITEM	STAGE II	STAGE III	TOTAL
EARTH EXCAVATION (SF)	23	6	29
EMBANKMENT (SF)	0	2	2
SPECIAL WASTE (SF)	0	0	0
HAZARDOUS WASTE (SF)	0	0	0
REMOVAL OF UNSUITABLE MATERIAL (SF)	0	0	0

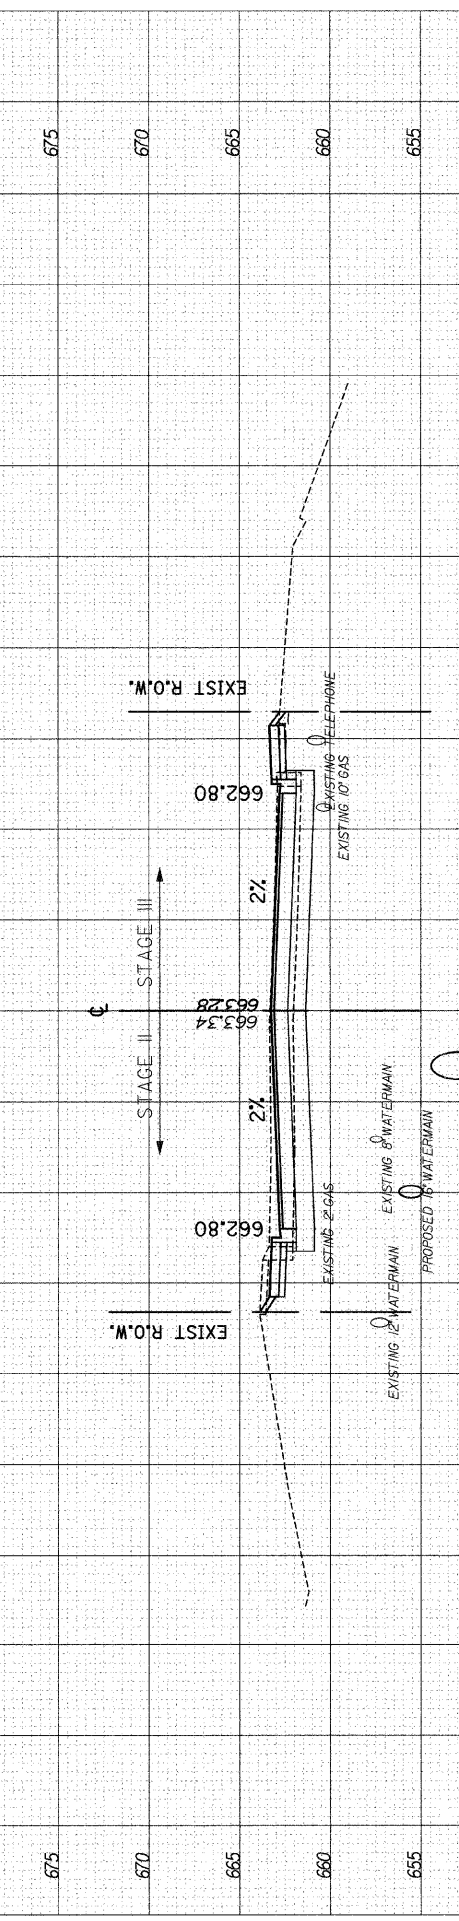

ITEM	STAGE II	STAGE III	TOTAL
EARTH EXCAVATION (SF)	29	18	47
EMBANKMENT (SF)	1	0	1
SPECIAL WASTE (SF)	0	0	0
HAZARDOUS WASTE (SF)	0	0	0
REMOVAL OF UNSUITABLE MATERIAL (SF)	0	0	0

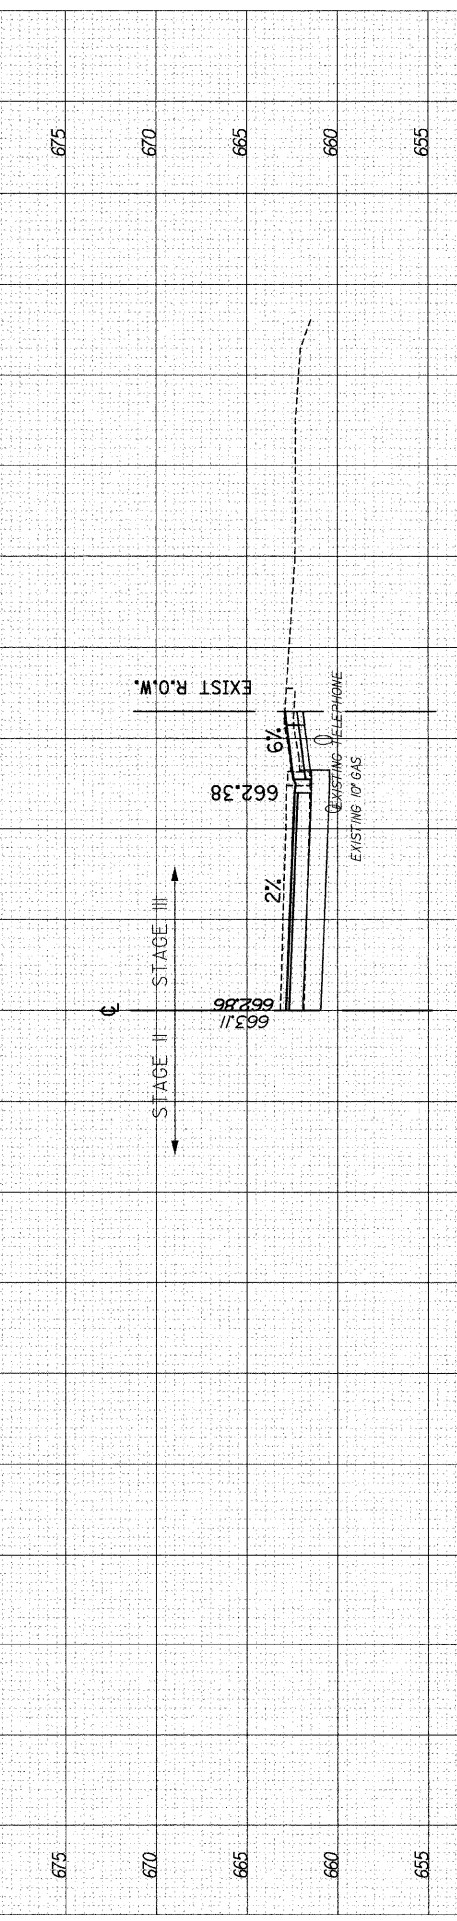

ITEM	STAGE II	STAGE III	TOTAL
EARTH EXCAVATION (SF)	0	0	0
EMBANKMENT (SF)	0	0	0
SPECIAL WASTE (SF)	0	0	0
HAZARDOUS WASTE (SF)	0	0	0
REMOVAL OF UNSUITABLE MATERIAL (SF)	0	0	0

MARTIN LUTHER KING JR. DRIVE