


DATE: 7/11/2008 TIME: 4:04:02 PM

FILENAME: N:\PROJ\51611\Design\Xsections\5161-mk-sheet.dgn

DATE	BY

DATE	BY

DATE	BY

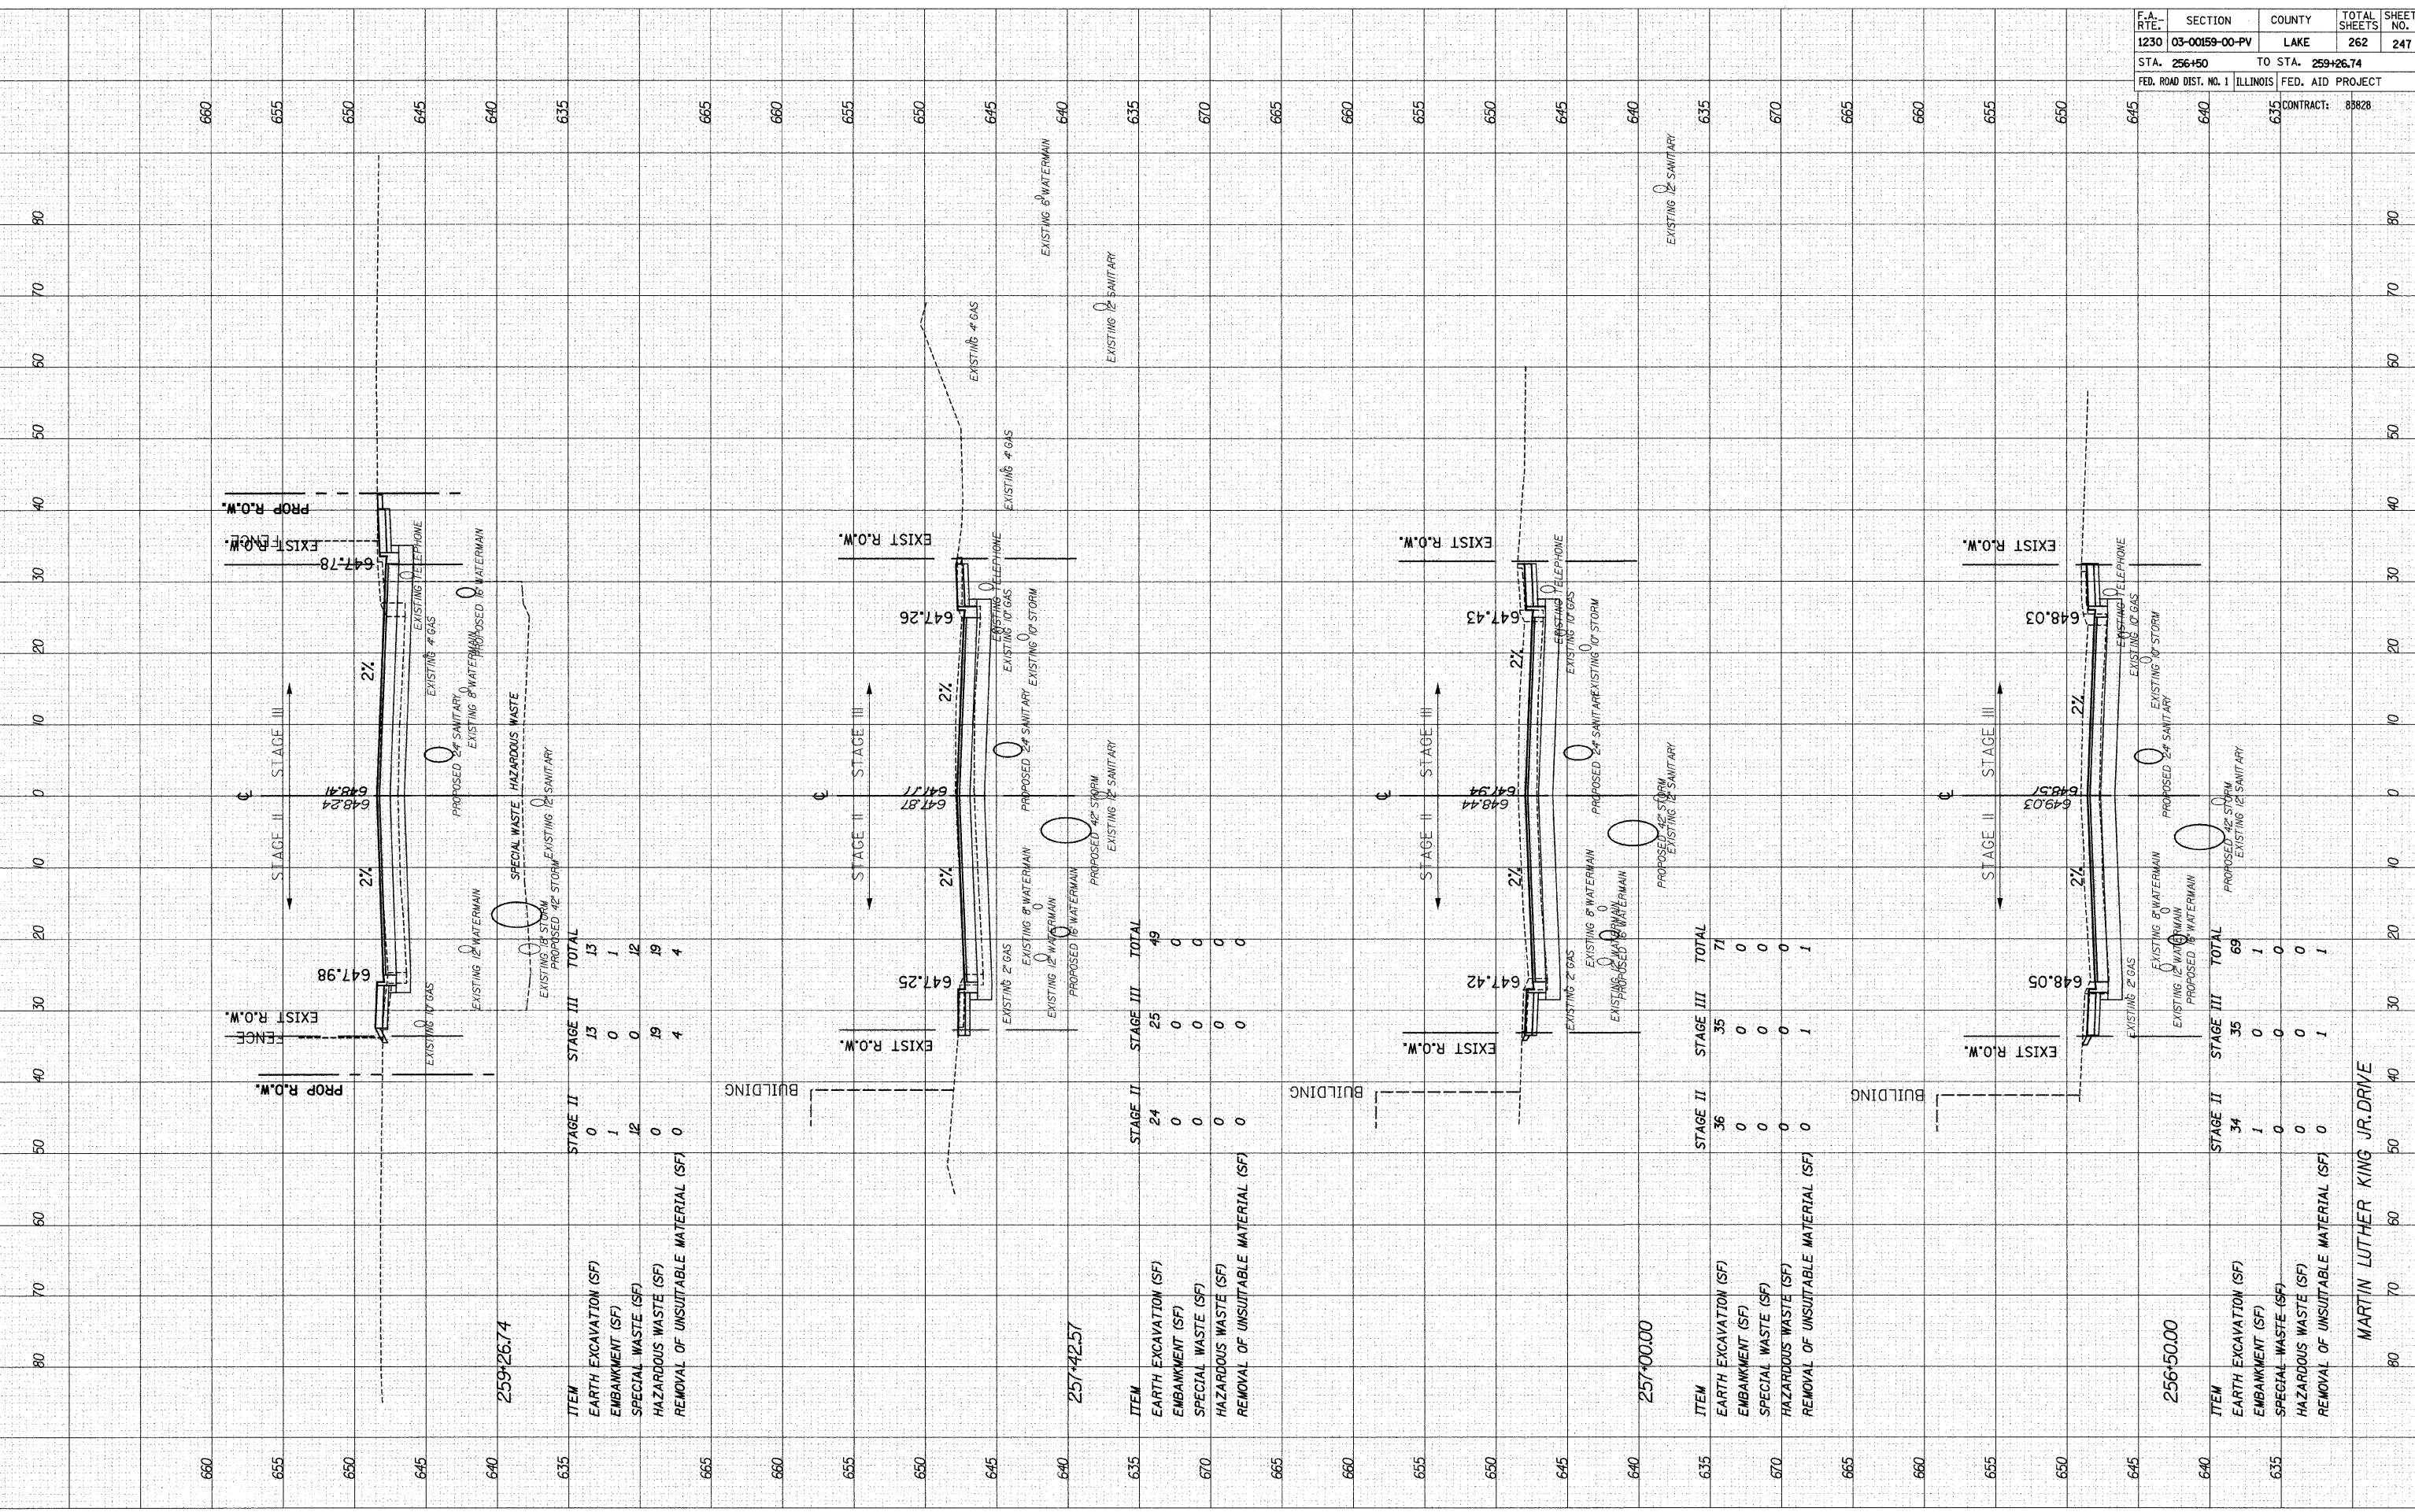

F.A. RTE.	SECTION	COUNTY	TOTAL SHEETS	SHEET NO.
1230	03-00159-00-PV	LAKE	262	247
STA. 256+50	TO STA. 259+26.74			
FED. ROAD DIST. NO. 1	ILLINOIS	FED. AID PROJECT	CONTRACT: 85828	

MARTIN LUTHER KING JR. DRIVE