


DATE: 7/11/2008 TIME: 4:04:41 PM

BY: _____
 SURVEYED _____
 PLOTTED _____
 NOTE BOOK _____
 NO. _____

BY: _____
 SURVEYED _____
 PLOTTED _____
 NOTE BOOK _____
 NO. _____

FILENAME: N:\PROJ\5161\Design\Xsections\5161-mk-sheet.dgn

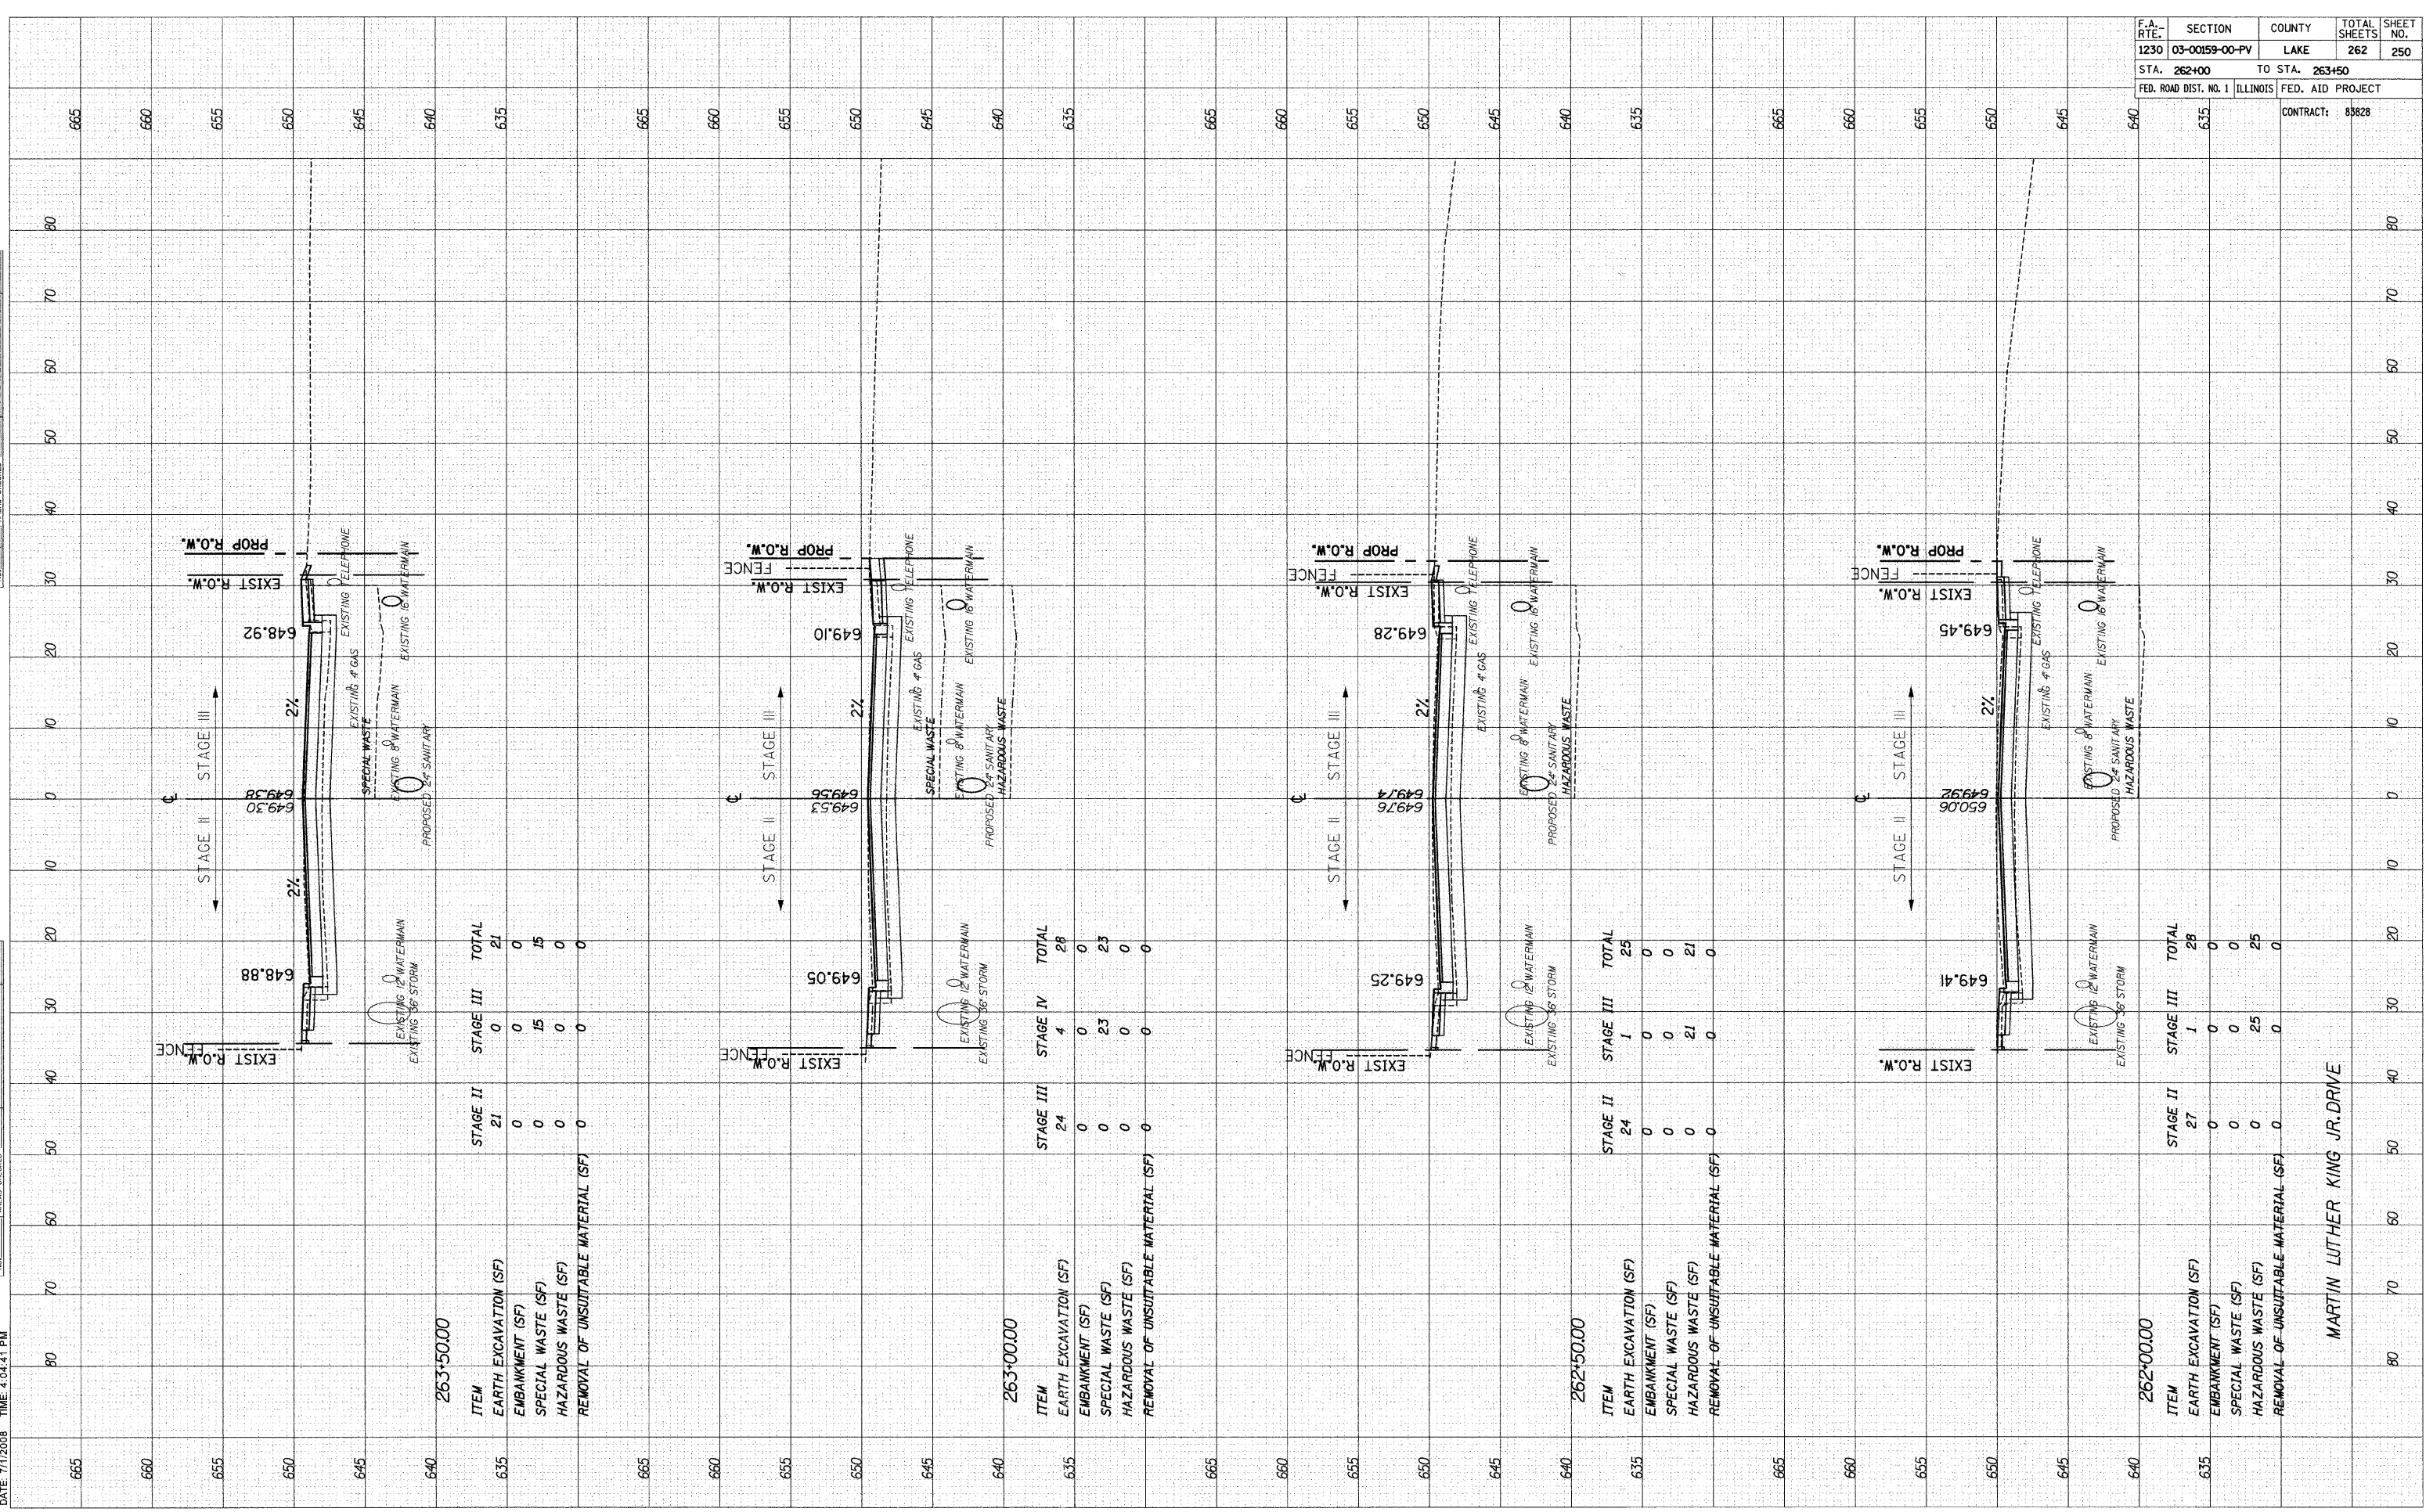

263+50.00

ITEM	STAGE II	STAGE III	TOTAL
EARTH EXCAVATION (SF)	21	0	21
EMBANKMENT (SF)	0	0	0
SPECIAL WASTE (SF)	0	15	15
HAZARDOUS WASTE (SF)	0	0	0
REMOVAL OF UNSUITABLE MATERIAL (SF)	0	0	0

262+50.00

ITEM	STAGE II	STAGE III	TOTAL
EARTH EXCAVATION (SF)	24	1	25
EMBANKMENT (SF)	0	0	0
SPECIAL WASTE (SF)	0	0	0
HAZARDOUS WASTE (SF)	0	21	21
REMOVAL OF UNSUITABLE MATERIAL (SF)	0	0	0

263+00.00

ITEM	STAGE II	STAGE III	TOTAL
EARTH EXCAVATION (SF)	27	1	28
EMBANKMENT (SF)	0	0	0
SPECIAL WASTE (SF)	0	0	0
HAZARDOUS WASTE (SF)	0	25	25
REMOVAL OF UNSUITABLE MATERIAL (SF)	0	0	0

MARTIN LUTHER KING JR. DRIVE

F.A. RTE. 1230	SECTION 03-00159-00-PV	COUNTY LAKE	TOTAL SHEETS 262	SHEET NO. 250
STA. 262+00		TO STA. 263+50		
FED. ROAD DIST. NO. 1 ILLINOIS		FED. AID PROJECT		CONTRACT: 85828