

DATE: 7/1/2008 TIME: 4:22:18 PM


FILENAME: N:\PROJ\5161\Design\Xsections\5161-lewis-sheet.dgn

ORIGINAL SURVEY SURVEYED PLOTTED DATE
 NOTE BOOK NO. AREAS CHECKED

FINAL SURVEY SURVEYED PLOTTED DATE
 NOTE BOOK NO. AREAS CHECKED

BY _____

DATE _____

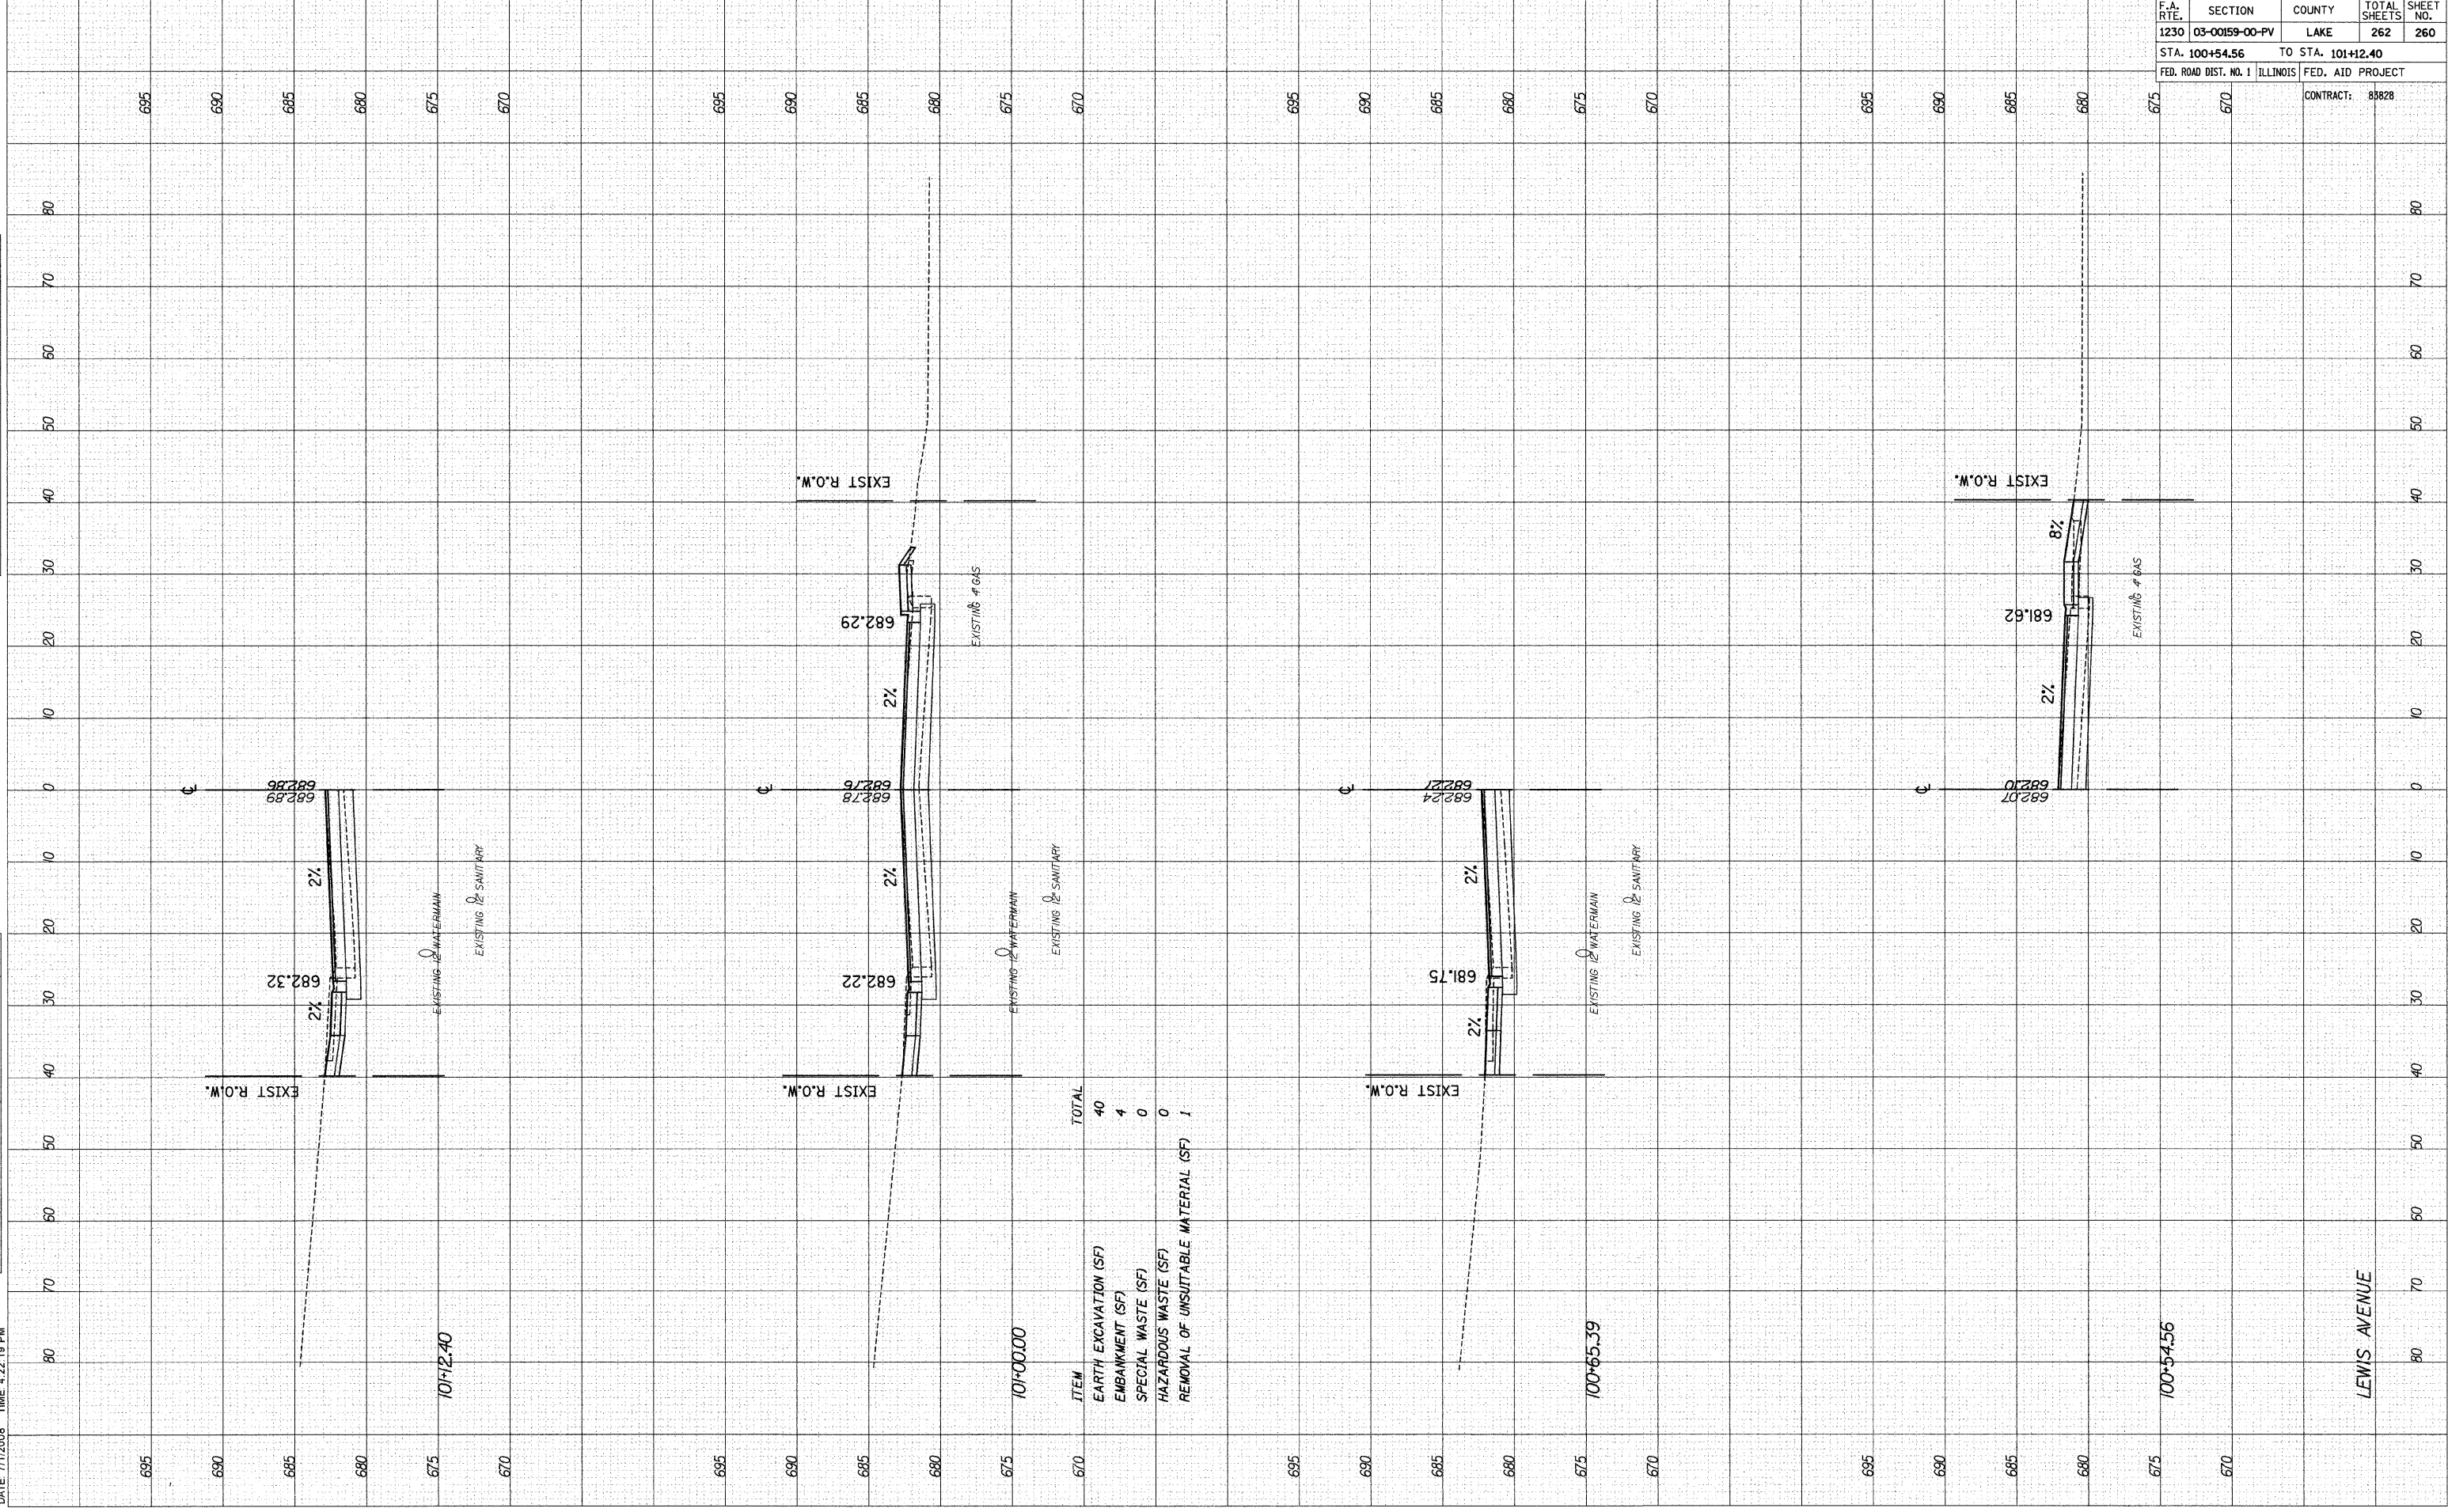

F.A. RTE.	SECTION	COUNTY	TOTAL SHEETS	SHEET NO.
1230	03-00159-00-PV	LAKE	262	260
STA. 100+54.56		TO STA. 101+12.40		
FED. ROAD DIST. NO. 1		ILLINOIS FED. AID PROJECT		
		CONTRACT: 83828		

LEWIS AVENUE