
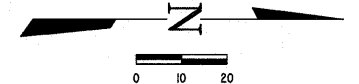


ROUTE NO.	SECTION	COUNTY	TOTAL SHEETS	SHEET NO.
S.R.L.	06-00032-00-SW	MOULTRIE	24	11
FED. ROAD DIST. NO. 7	ILLINOIS	FED. AID PROJECT-		

CONTRACT #95561

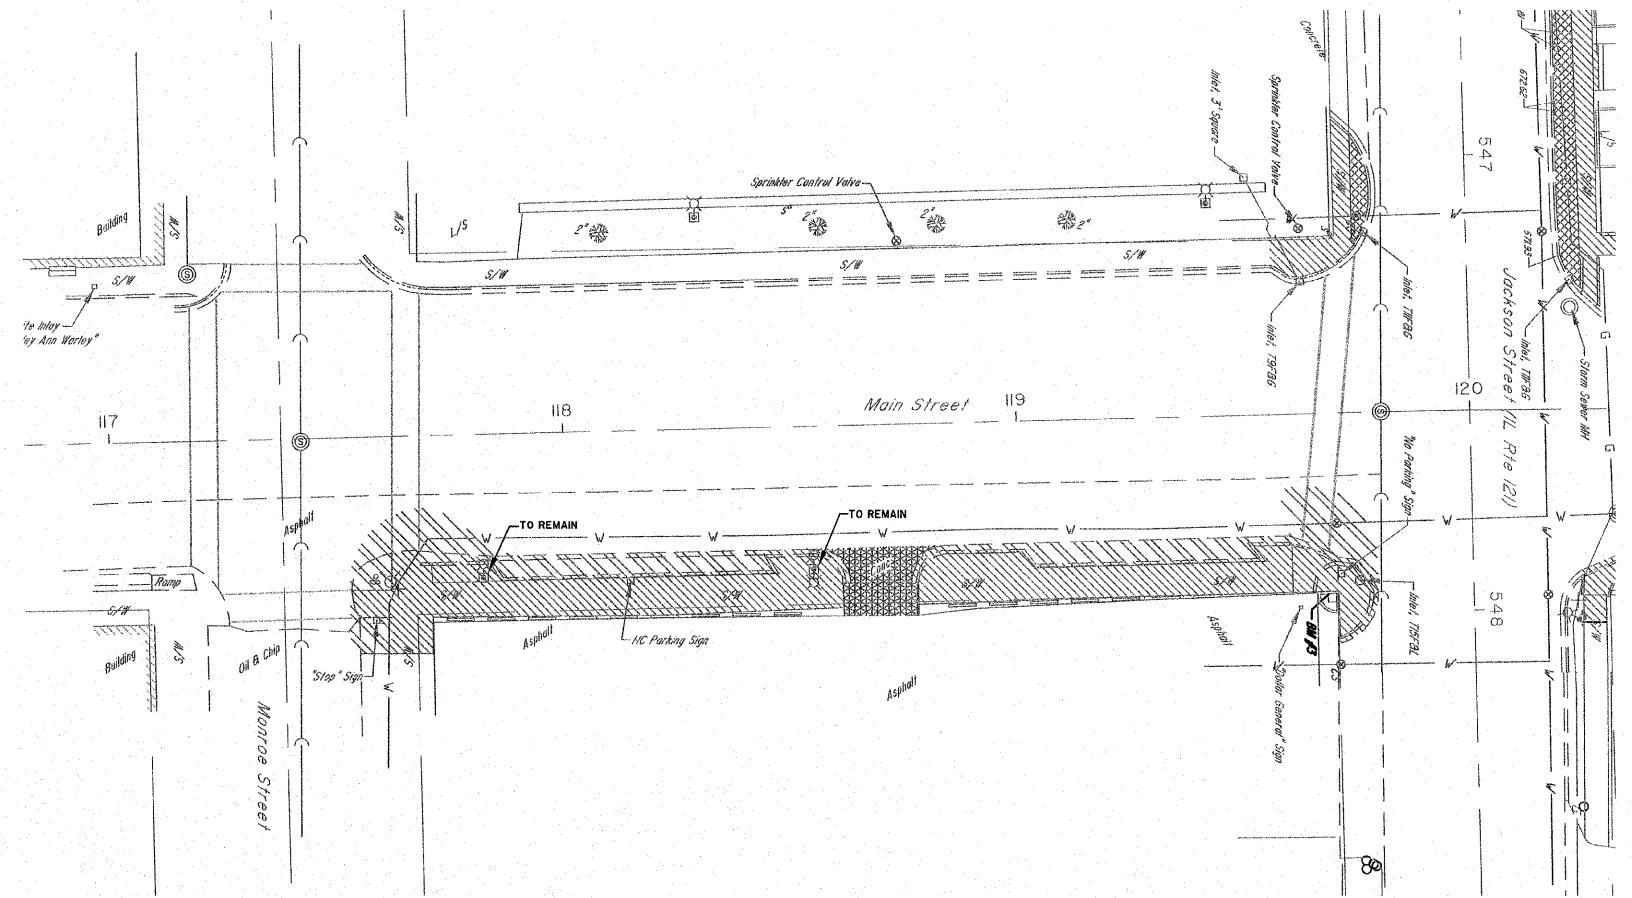

- SIDEWALK DEMOLITION
- PARKWAY DEMOLITION
- DRIVEWAY DEMOLITION
- PAVEMENT REMOVAL

MILANO & GRUNLOH ENGINEERS, LLC
 14 WEST WASHINGTON
 P.O. BOX 897
 EFFINGHAM, ILLINOIS 62401
 Phone: (217) 547-7262
 (800) 577-2714
 Fax #: (217) 542-3433
 Web Address: www.mgeengineers.com
 Design Firm #: 04-00306

DEMOLITION PLAN
 JEFFERSON STREET
 MAIN STREET
 SIDEWALK ENHANCEMENT
 CITY OF SULLIVAN
 MOULTRIE CO., ILLINOIS

File name: S:\DWS\06\06244\dwg\Removal.dwg
 Plot date: 9/6/07 at 13:45 F.B. 620