


ROUTE NO.	SECTION	COUNTY	TOTAL SHEETS	SHEET NO.
S.B.L. F.A.	06-00032-00-SW	MOULTRIE	24	22
FED. ROAD DIST. NO. 7	ILLINOIS	FED. AID PROJECT-	CONTRACT #95561	

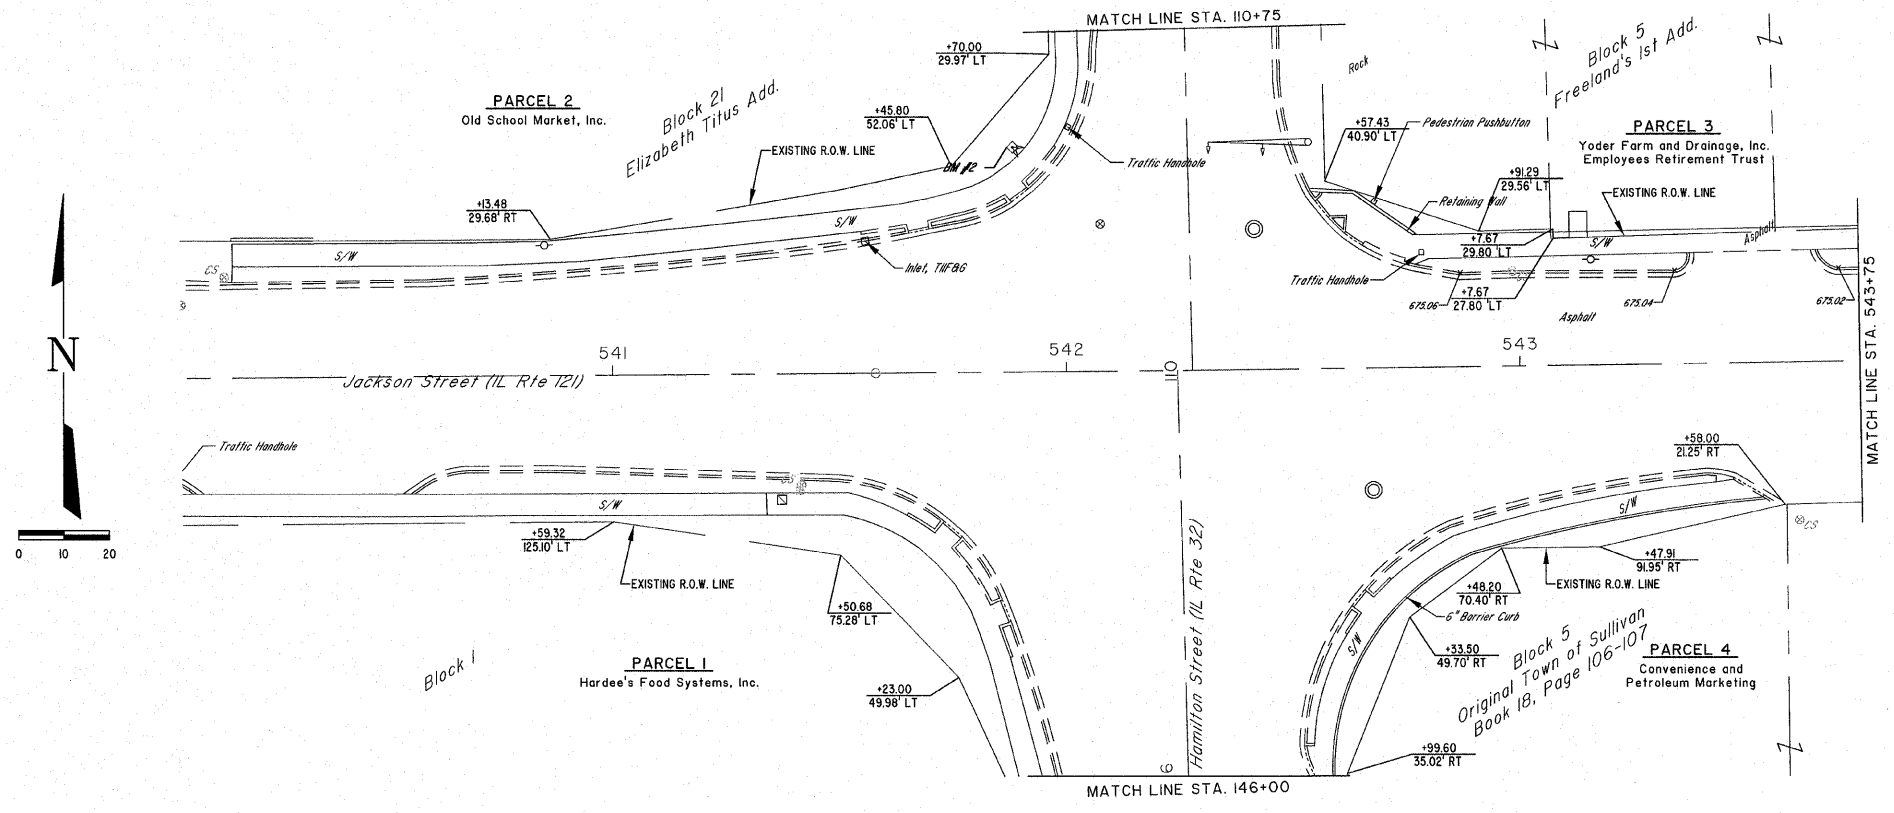

	MILANO & GRUNLOH ENGINEERS, LLC	RIGHT-OF-WAY PLAN
	84 WEST WASHINGTON P.O. BOX 897	HAMILTON STREET (ILL RTE 32)
	EFFINGHAM, ILLINOIS 62401	JACKSON STREET (ILL RTE 121)
	Phone: (217) 347-7252 (618) 677-2314 Fax #: (217) 342-3433	SIDEWALK ENHANCEMENT
Web Address: www.mgengineers.com	Design Firm #: 184-003108	CITY OF SULLIVAN
File name: S:\DWG\06\06244\dwg\ROW Plans.dwg	Plot date: 05/23/08 at 10:45	MOULTRIE CO., ILLINOIS