
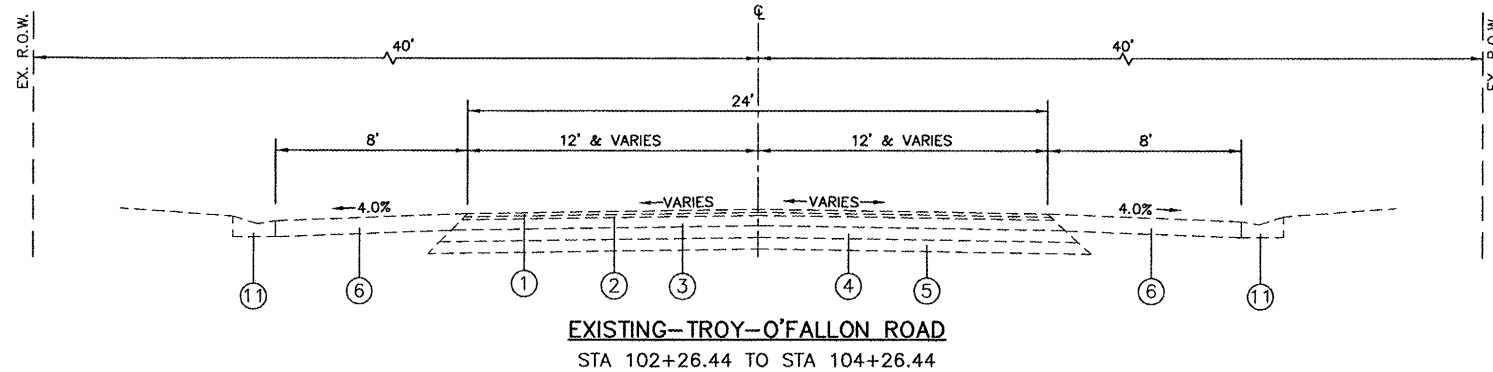
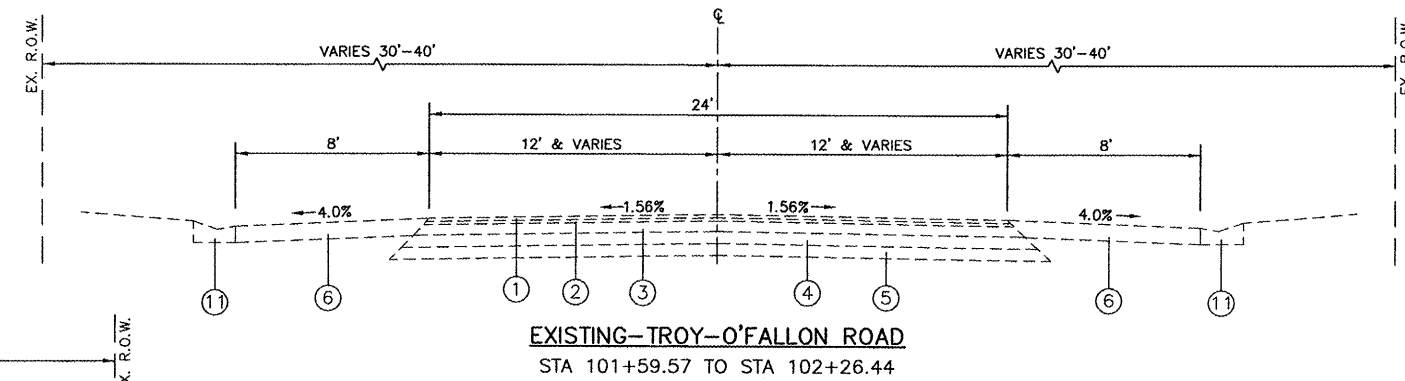
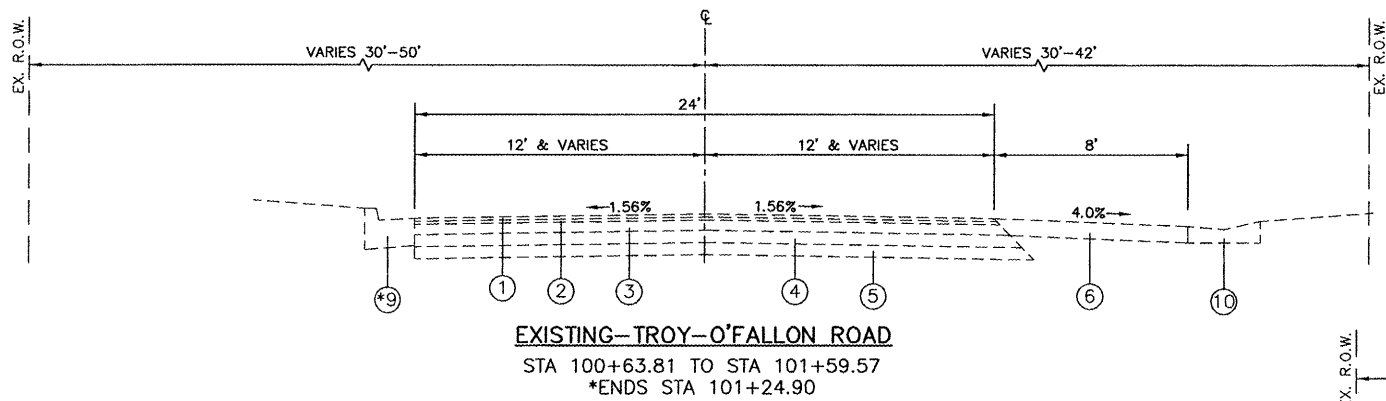
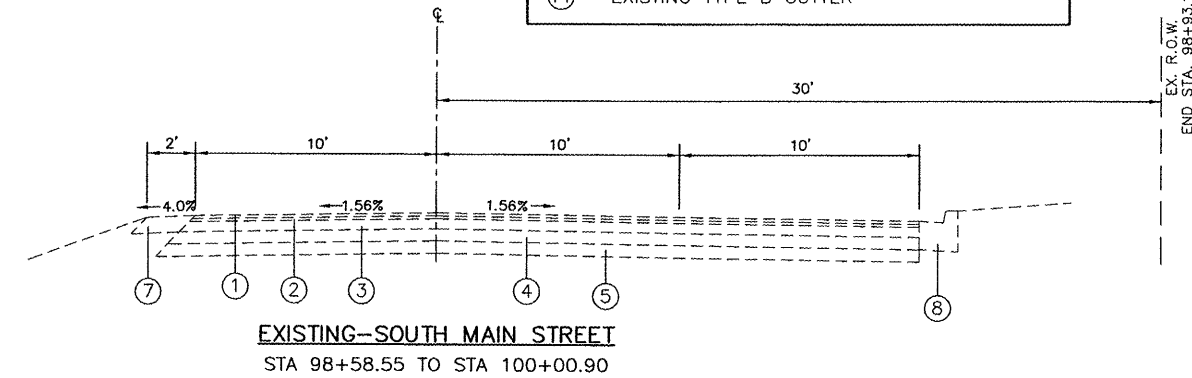


FAU ROUTE	SECTION	COUNTY	TOTAL SHEETS	SHEET NO
9392	05-00025-00-TL 07-00025-01-ME	MADISON	127	11
EXISTING TROY-O'FALLON ROAD				

CONTRACT NO. 97352

**LEGEND**

- ① EXISTING BITUMINOUS SURFACE COURSE, 1.5"
- ② EXISTING BITUMINOUS BINDER COURSE, 1.5"
- ③ EXISTING BITUMINOUS CONCRETE, 5"
- ④ EXISTING CRUSHED STONE BASE COURSE, 6"
- ⑤ EXISTING SUB-BASE GRANULAR MATERIAL, 6"
- ⑥ EXISTING BITUMINOUS SHOULDER, 6"
- ⑦ EXISTING AGGREGATE SHOULDER, 6"
- ⑧ EXISTING TYPE B-6.12 C&G
- ⑨ EXISTING TYPE B-6.18 C&G
- ⑩ EXISTING TYPE A GUTTER
- ⑪ EXISTING TYPE B GUTTER

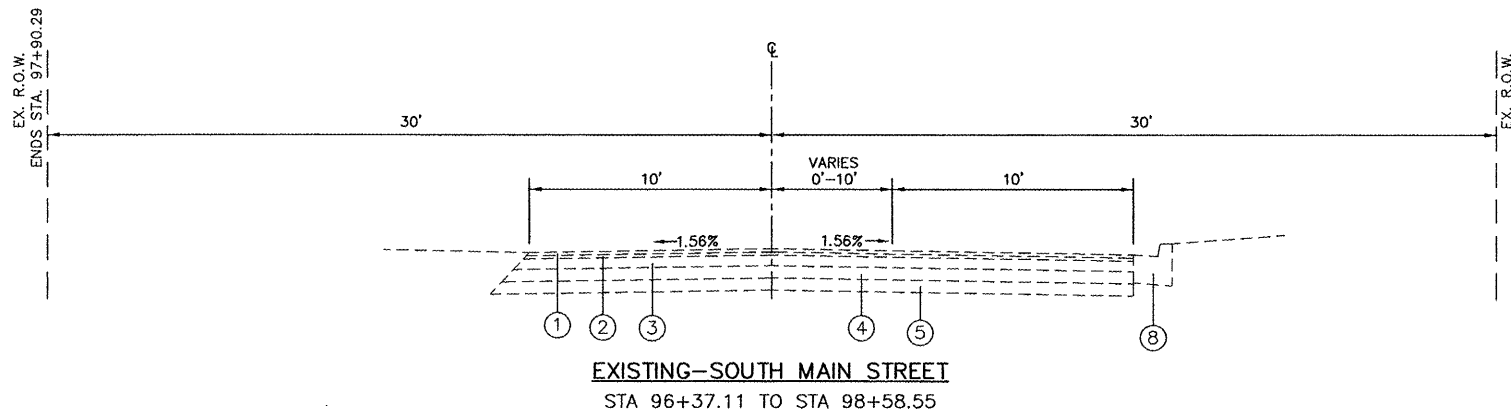

REVISIONS	
NAME	DATE

EXISTING CONDITIONS  
TYPICAL SECTIONS

US 40 AND  
TROY-O'FALLON ROAD IMPROVEMENTS  
CITY OF TROY  
MADISON COUNTY, ILLINOIS