
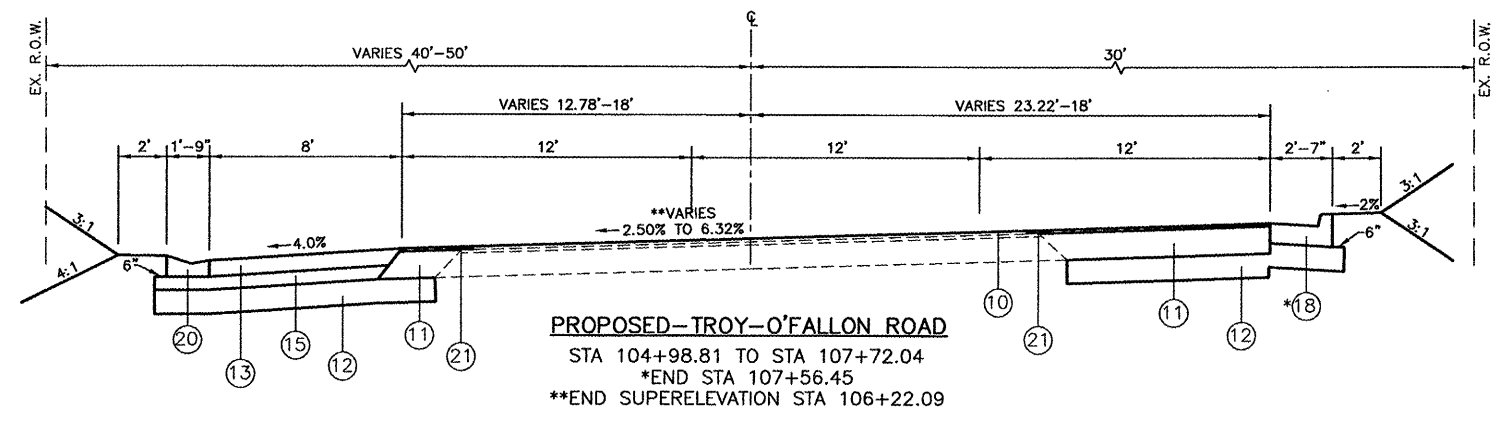
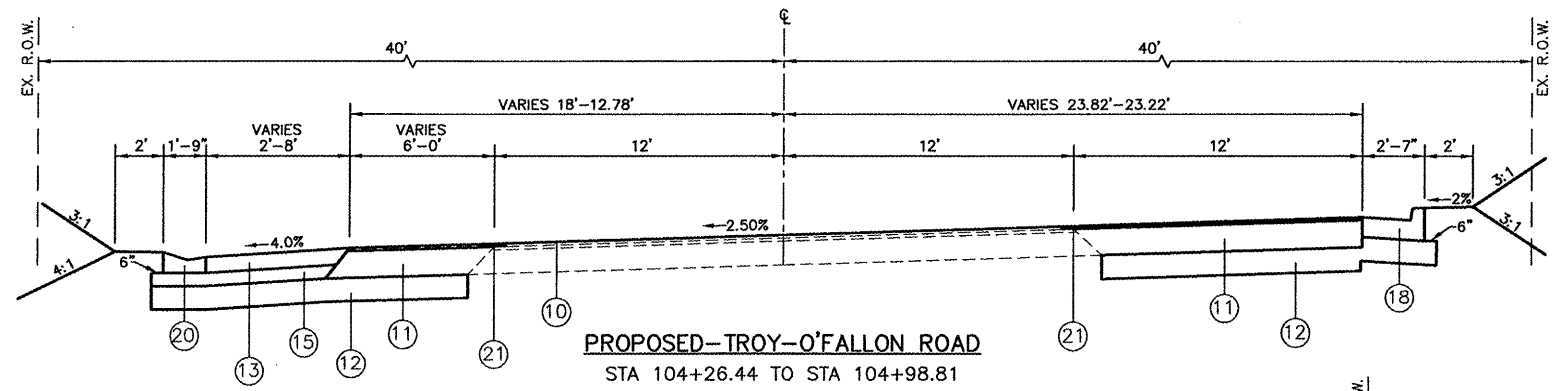
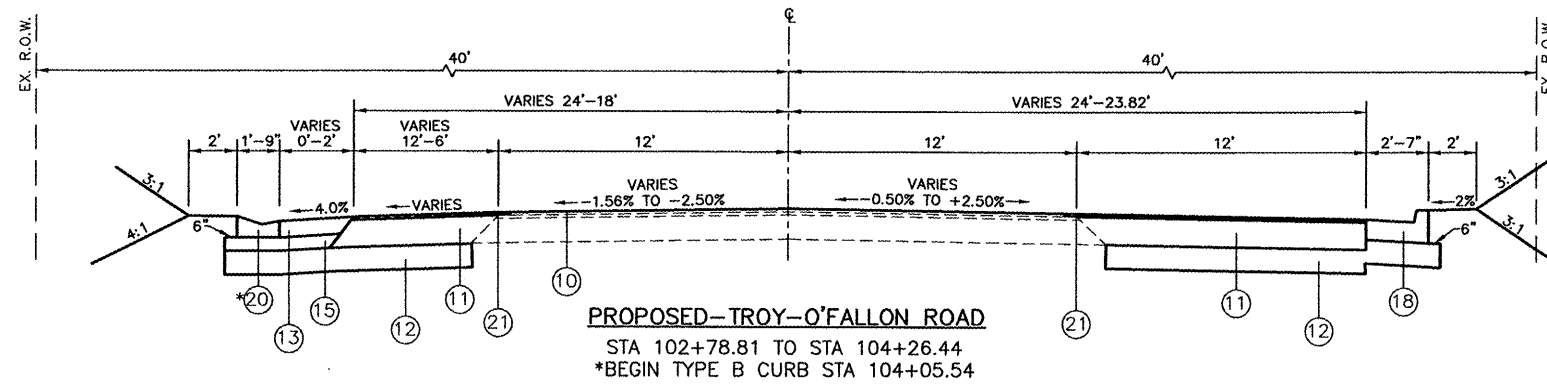


FILE NO.	SECTION	COUNTY	TOTAL SHEETS	SHEET NO.
793 9392	05-00025-00-TL 07-00025-01-WR	MADISON	127	16

PROPOSED TROY-O'FALLON ROAD
CONTRACT NO. 97352

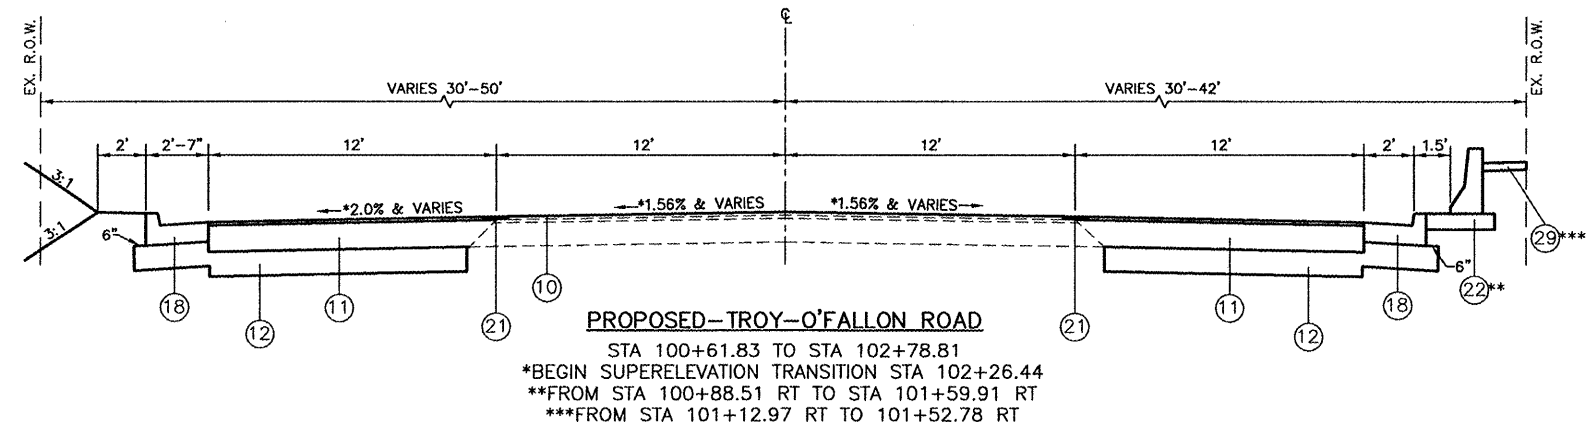

LEGEND

10	PROPOSED HOT-MIX ASPHALT SURFACE COURSE, MIX "D", N70, 1.5"
11	PROPOSED HOT-MIX ASPHALT BINDER COURSE, IL-19.0, N70, 11.75"
12	PROPOSED PROCESSING MODIFIED SOIL, 12"
13	PROPOSED HOT-MIX ASPHALT SHOULDER, 8"
14	PROPOSED AGGREGATE SHOULDER, TYPE A, 6"
15	PROPOSED SUB-BASE GRANULAR MATERIAL, TYPE C 5"
16	PROPOSED SUB-BASE GRANULAR MATERIAL, TYPE C 6"
17	PROPOSED AGGREGATE WEDGE SHOULDER, TYPE B
18	PROPOSED TYPE B-6.24 C&G
19	PROPOSED TYPE A GUTTER
20	PROPOSED TYPE B GUTTER
21	PROPOSED STRIP REFLECTIVE CRACK CONTROL TREATMENT
22	PROPOSED CONCRETE BARRIER WALL (SPECIAL)
29	PROPOSED CONCRETE MEDIAN SURFACE, 4"

REVISIONS

NAME	DATE

PROPOSED CONDITIONS
TYPICAL SECTIONS

US 40 AND
TROY-O'FALLON ROAD IMPROVEMENTS
CITY OF TROY
MADISON COUNTY, ILLINOIS

050162TYP01.dwg 7/16/2008 8:45am