



PAV. NO.	SECTION	COUNTY	TOTAL SHEETS	SHEET NO.
7933	05-00025-00-TL	MADISON	127	19
9392	07-00025-01-WR			


PROPOSED SUB-DIVISION ENTRANCES
CONTRACT NO. 97352

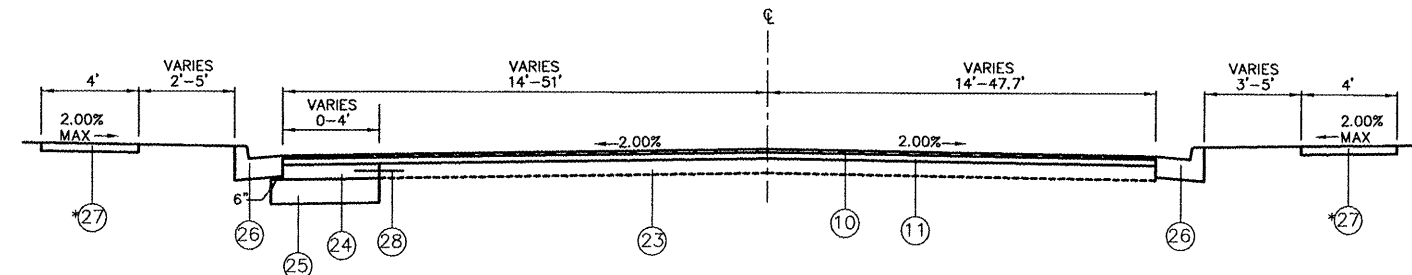

PROPOSED-TURTLE CREEK
STA 9+17.29 TO 9+82.00
*SIDEWALK LOCATIONS AS SHOWN ON THE PLANS

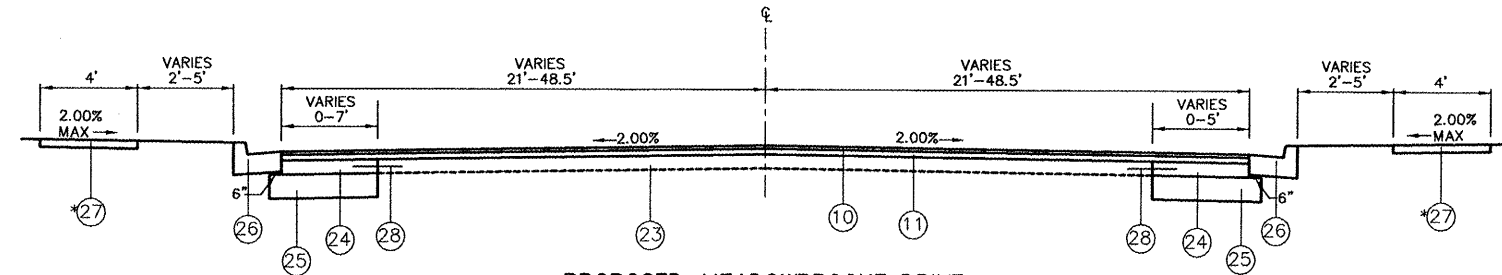

PROPOSED-MEADOWBROOKE DRIVE
STA 9+42.12 TO 9+82.00
*SIDEWALK LOCATIONS AS SHOWN ON THE PLANS

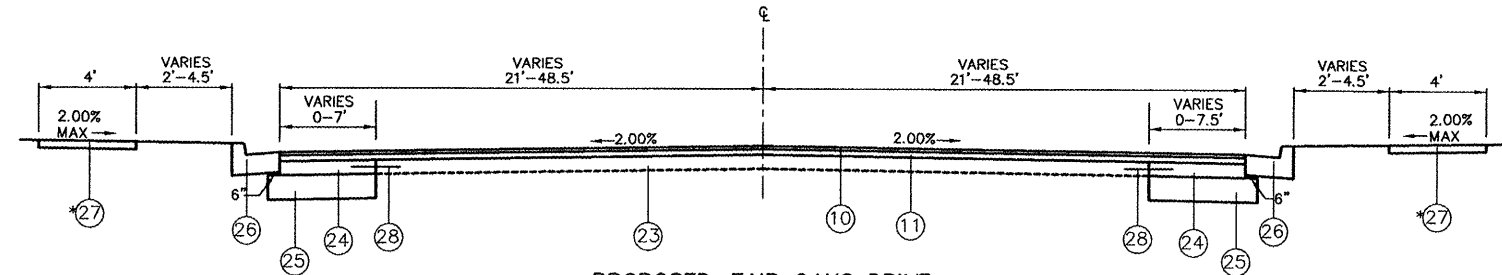

PROPOSED-FAIR OAKS DRIVE
STA 10+18.00 TO 10+62.05
*SIDEWALK LOCATIONS AS SHOWN ON THE PLANS

LEGEND

⑩	PROPOSED HOT-MIX ASPHALT SURFACE COURSE, MIX "D", N70, 1.5"
⑪	PROPOSED HOT-MIX ASPHALT BINDER COURSE, IL-19.0, N70, VARIABLE DEPTH
⑬	EXISTING PCC PAVEMENT, 7" (USE IN PLACE)
⑭	PROPOSED PCC BASE COURSE WIDENING, 7"
⑮	PROPOSED AGGREGATE BASE COURSE, TYPE B 12"
⑯	PROPOSED TYPE B-6.18 C&G
⑰	PROPOSED PCC SIDEWALK, 4"
⑱	PROPOSED NO. 6 24" EPOXY COATED TIE BARS AT 24" CENTERS (INCIDENTAL TO PCC BASE COURSE, 7") (SEE STD. 420001-07)

REVISIONS	
NAME	DATE

PROPOSED CONDITIONS
TYPICAL SECTIONS

US 40 AND
TROY-O'FALLON ROAD IMPROVEMENTS
CITY OF TROY
MADISON COUNTY, ILLINOIS

050182TYP01.dwg 6/16/2008 11:40pm