


FAP ROUTE	SECTION	COUNTY	TOTAL SHEETS	SHEET NO
793	05-00025-03-TL 07-00025-01-WR	MADISON	127	54
STA. 252+50		TO STA. 254+37.64		
RIGHT-OF-WAY PLAN SHEETS				

CONTRACT NO. 97352

WENDI SELLERS  
09-2-22-09-20-402-029

RICKY & VALERIE GROETEK  
09-2-22-09-20-402-025

MATCHLINE STA 252+50

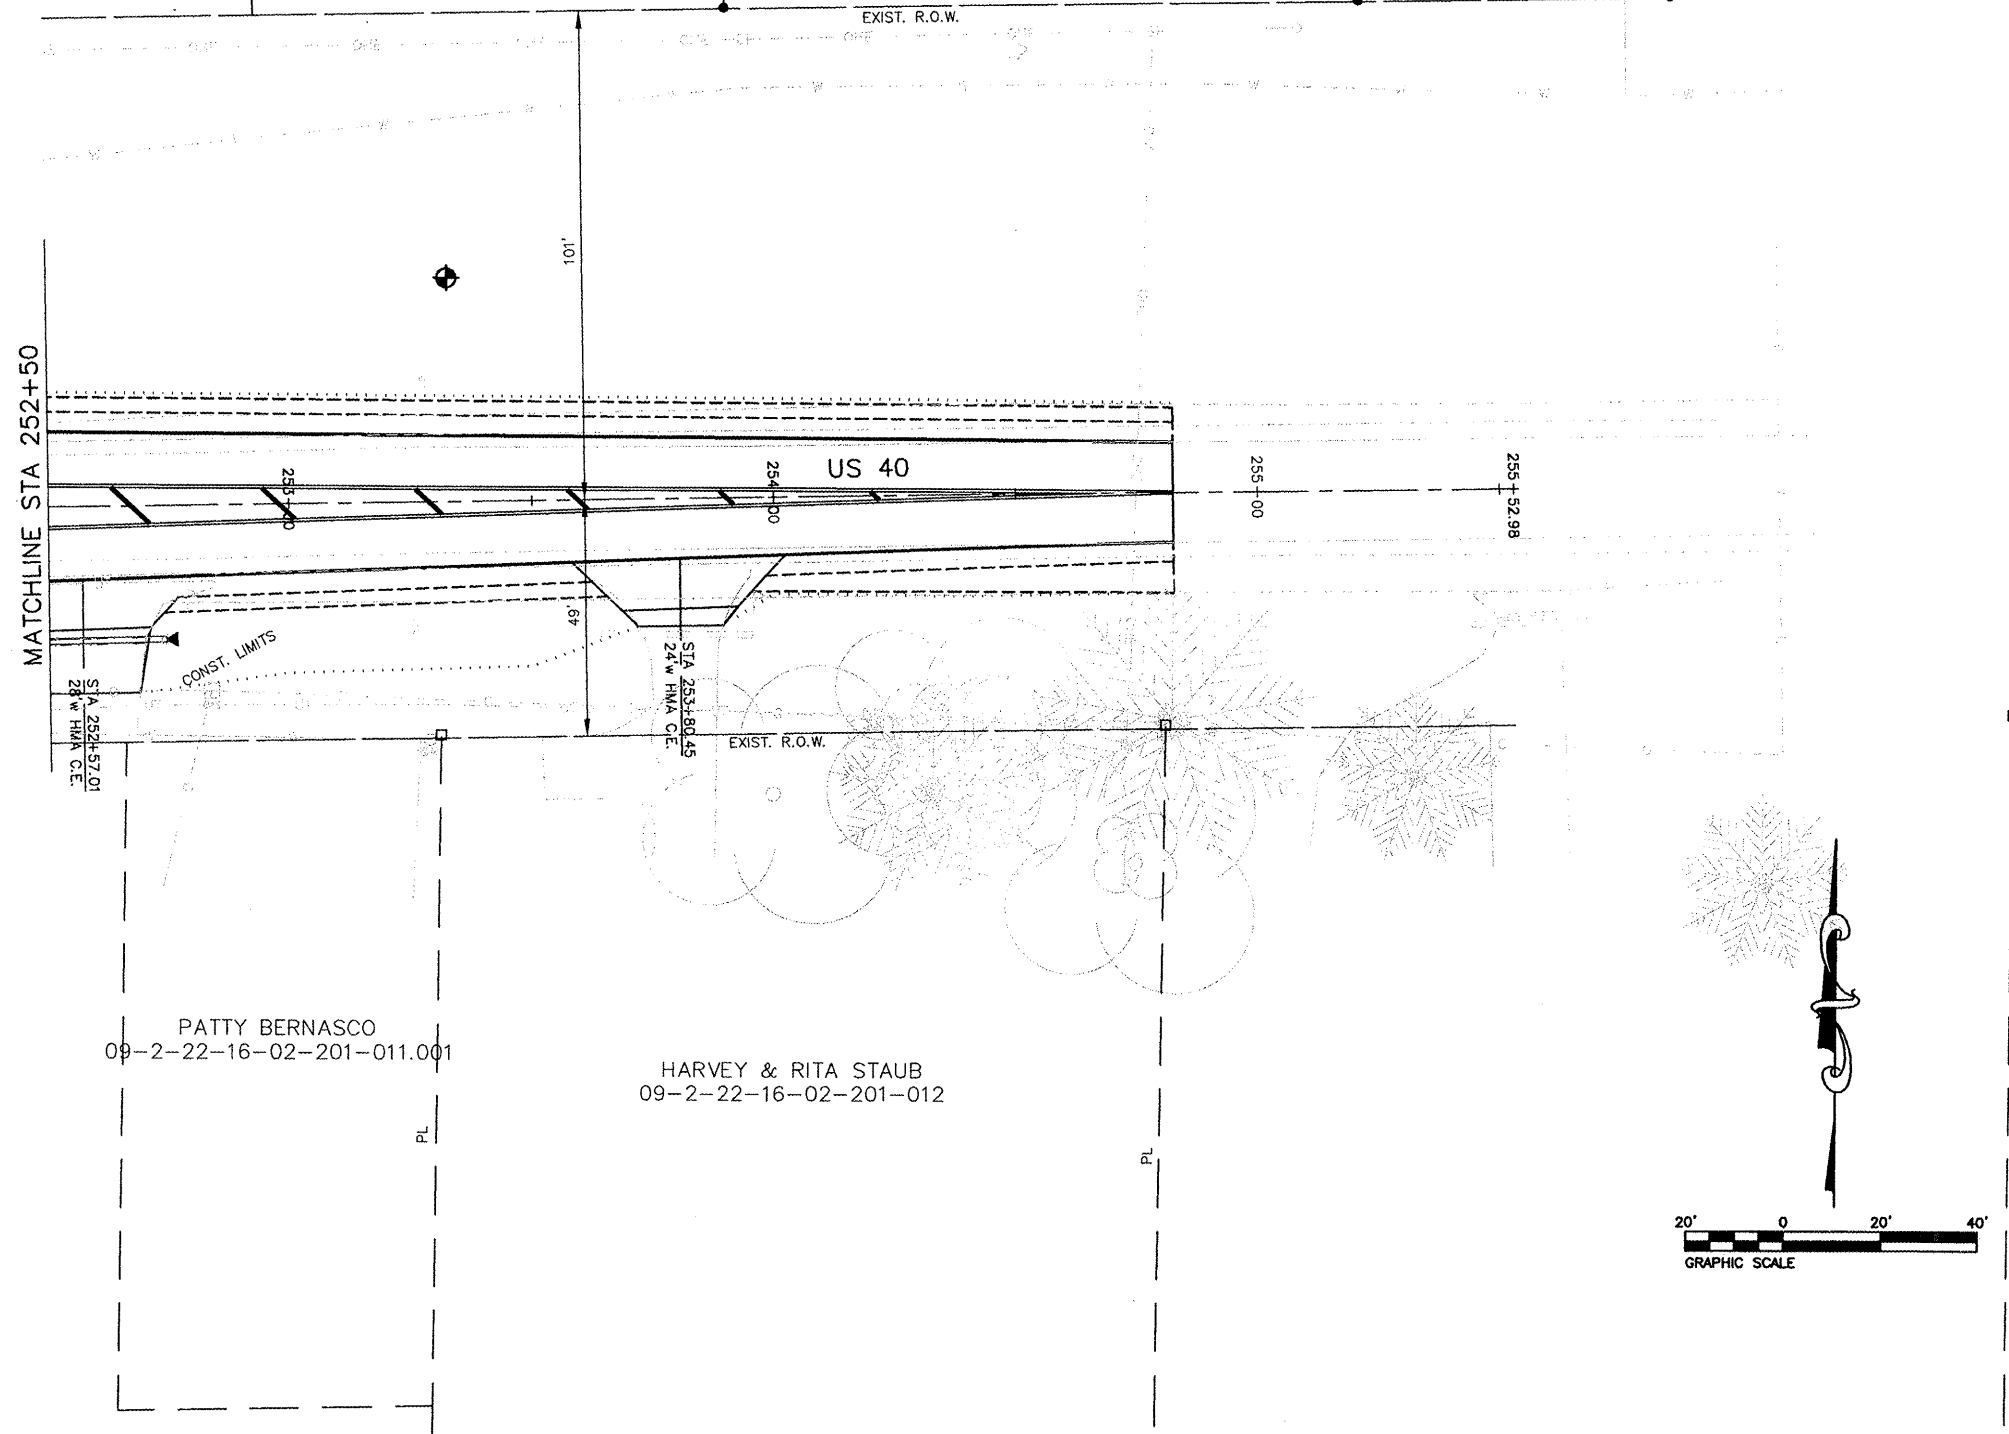

PATTY BERNASCO  
09-2-22-16-02-201-011.001

HARVEY & RITA STAUB  
09-2-22-16-02-201-012

