

PAV. TYPE	SECTION	COUNTY	TOTAL SHEETS	SHEET NO.
9.3933	05-00025-00-TL 07-00025-01-WR	MADISON	127	61
STA. 126+50		TO STA. 131+47.11		
RIGHT-OF-WAY PLAN SHEETS				

CONTRACT NO. 97352

JOSEPH & DIANE NEWSOM  
BOOK 4410 PAGE 766  
BOOK 4628 PAGE 4601

JAMES & TARA NEWCOMBE  
BOOK 4628 PAGE 4595  
BOOK 2006R DOC. 37418

JOHN JR. & SUSAN PENN  
BOOK 4521 PAGE 4759

FLORENCE HELLMICH, TRUSTEE  
P.M. OFFICE PARK, L.L.C. C.D.  
BOOK 2006R DOC. 29420


ALBERT STECK  
BOOK 2006R DOC. 08028

JOSEPH OSBORN &  
DONALD OSBORN  
09-2-22-16-12-204-006

JOSEPH OSBORN &  
DONALD OSBORN  
09-2-22-16-12-204-007

MATCHLINE STA 126+50

TROY-O'FALLON ROAD

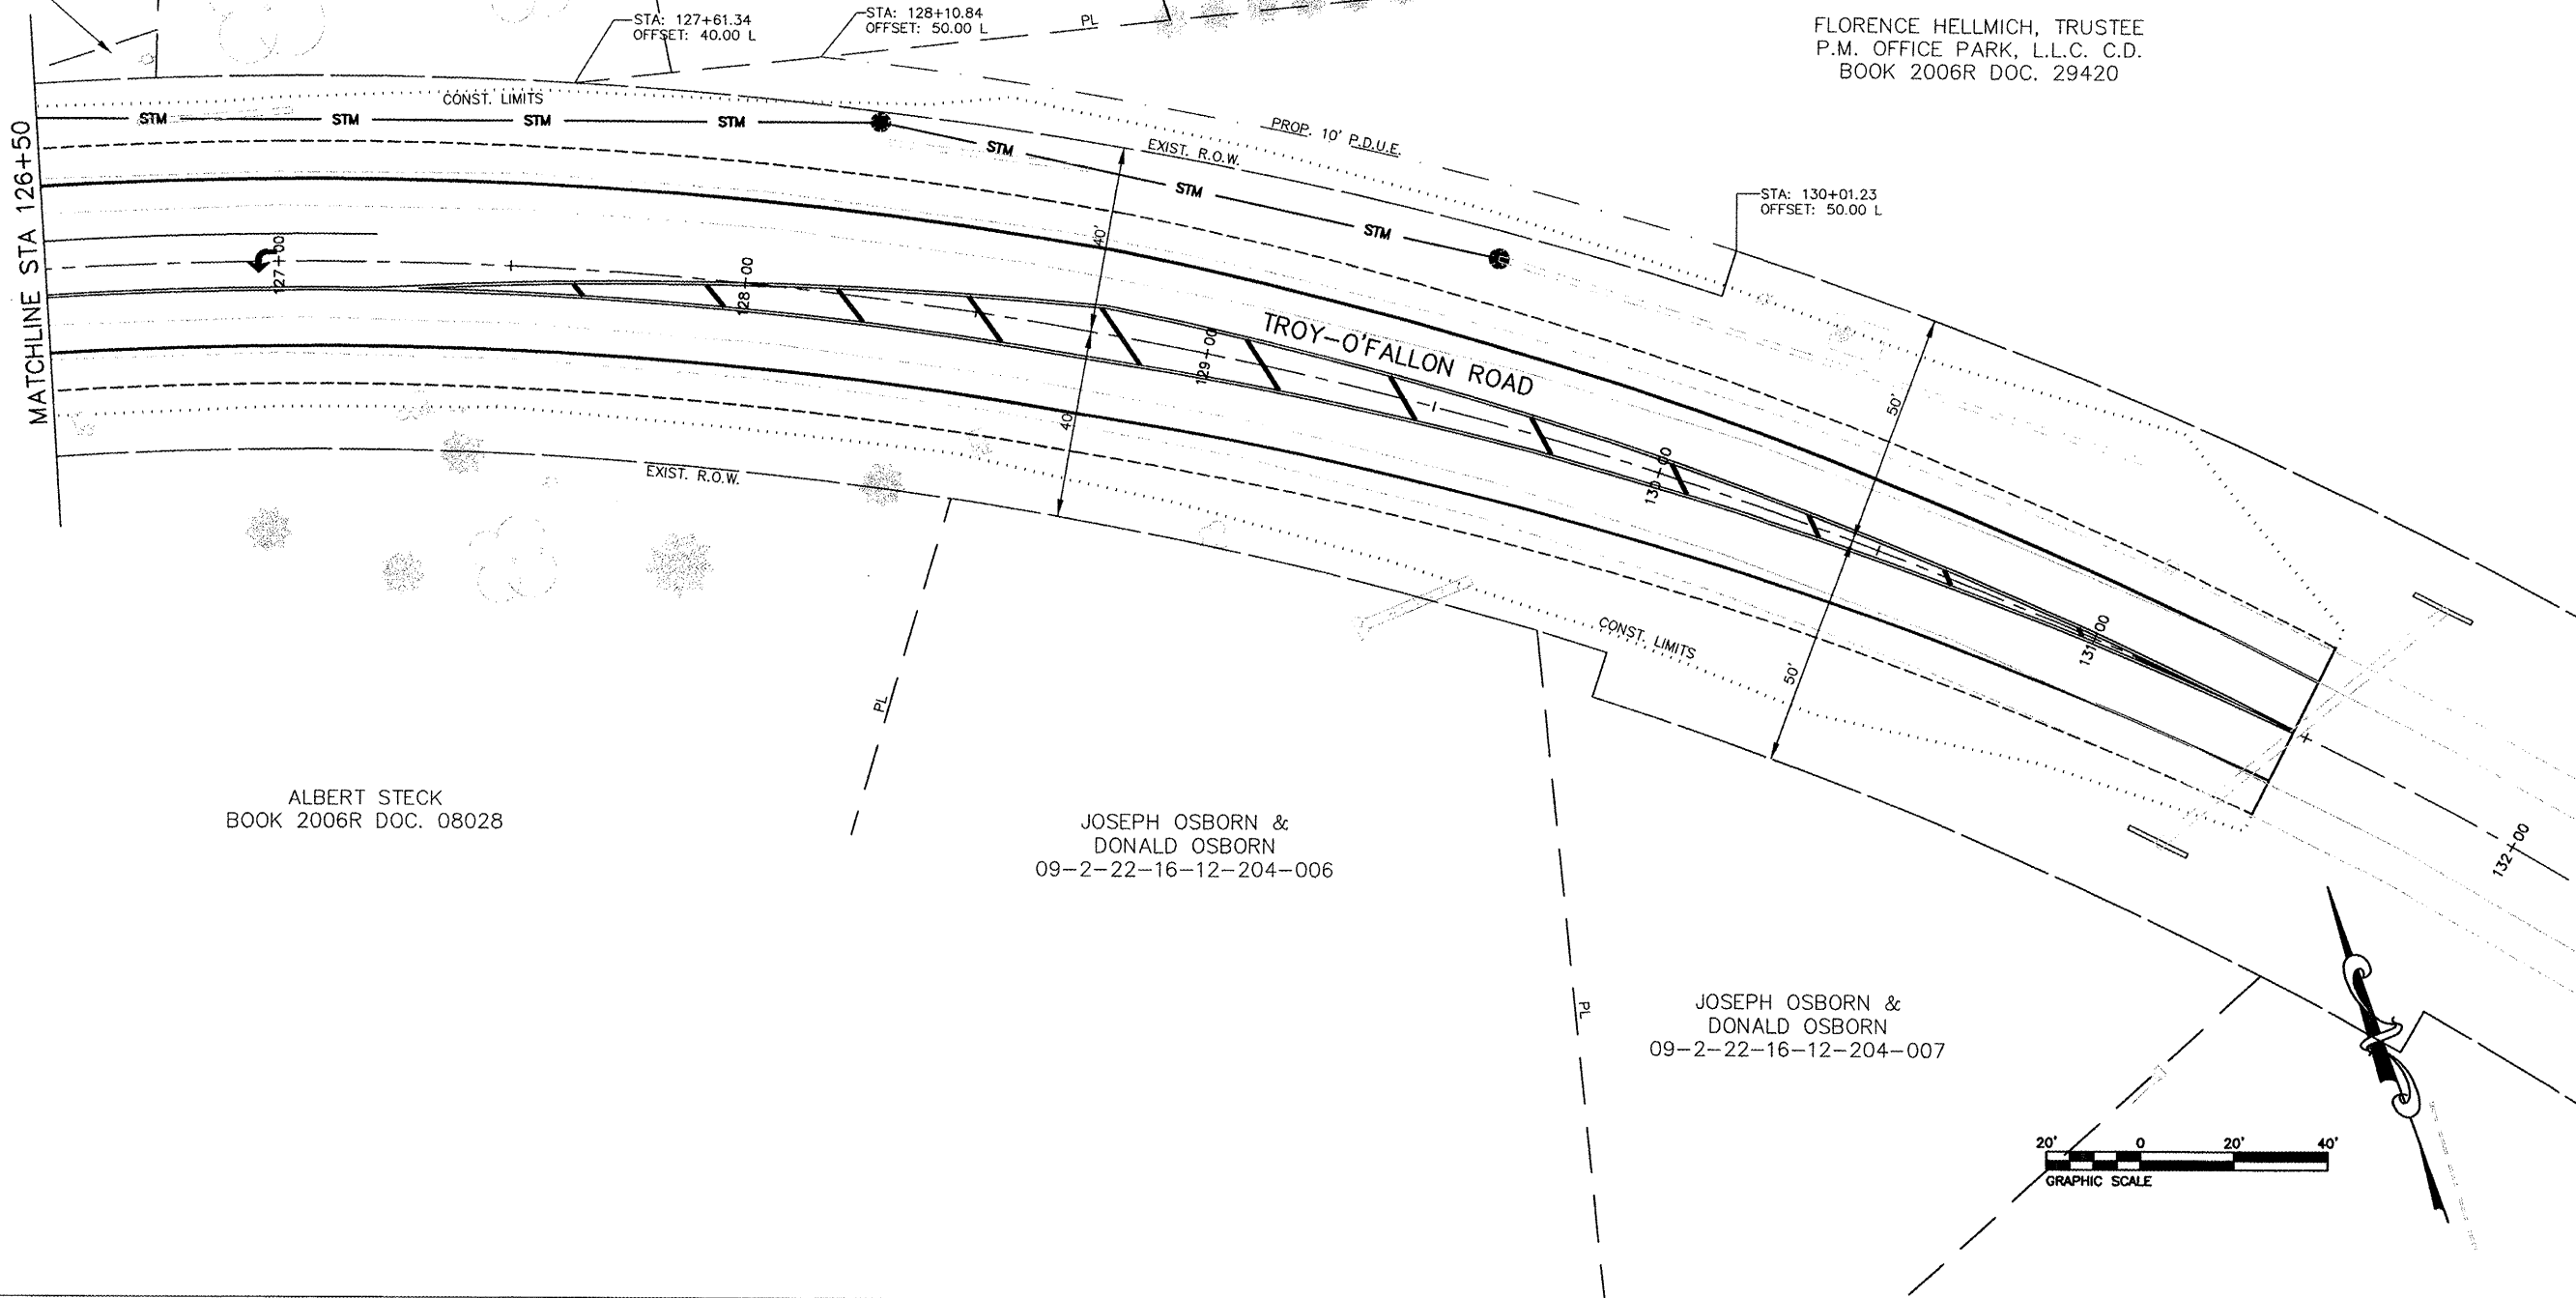

20' 0 20' 40'  
GRAPHIC SCALE